



ROOF PLAN



PROPOSED UTILITY ROOM
(site of existing garage)

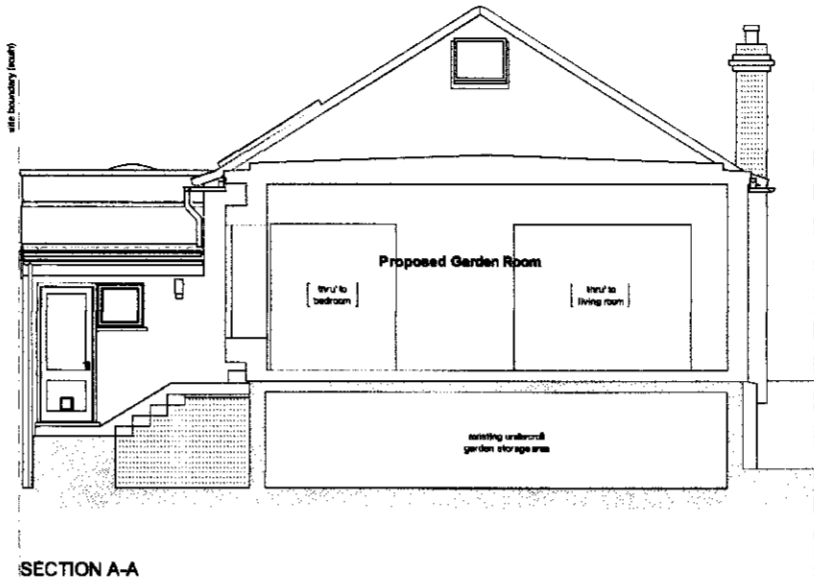



SECTION A-A

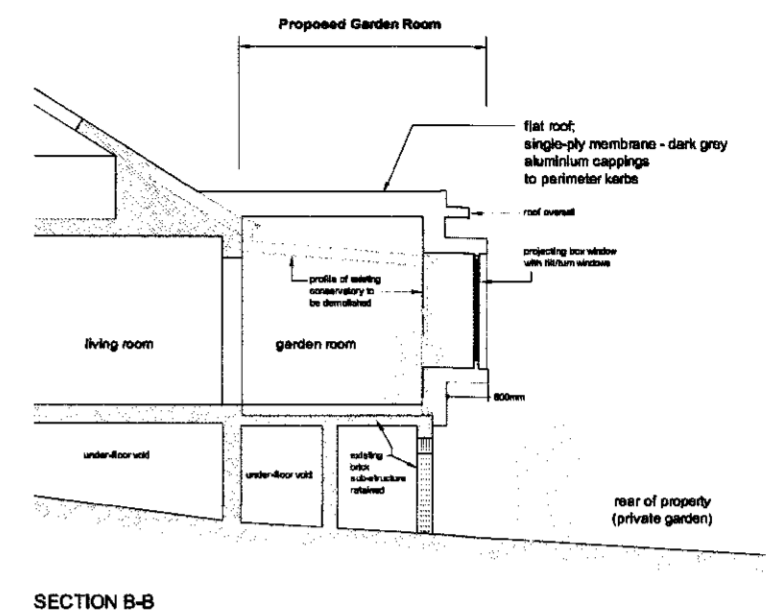


SECTION B-B

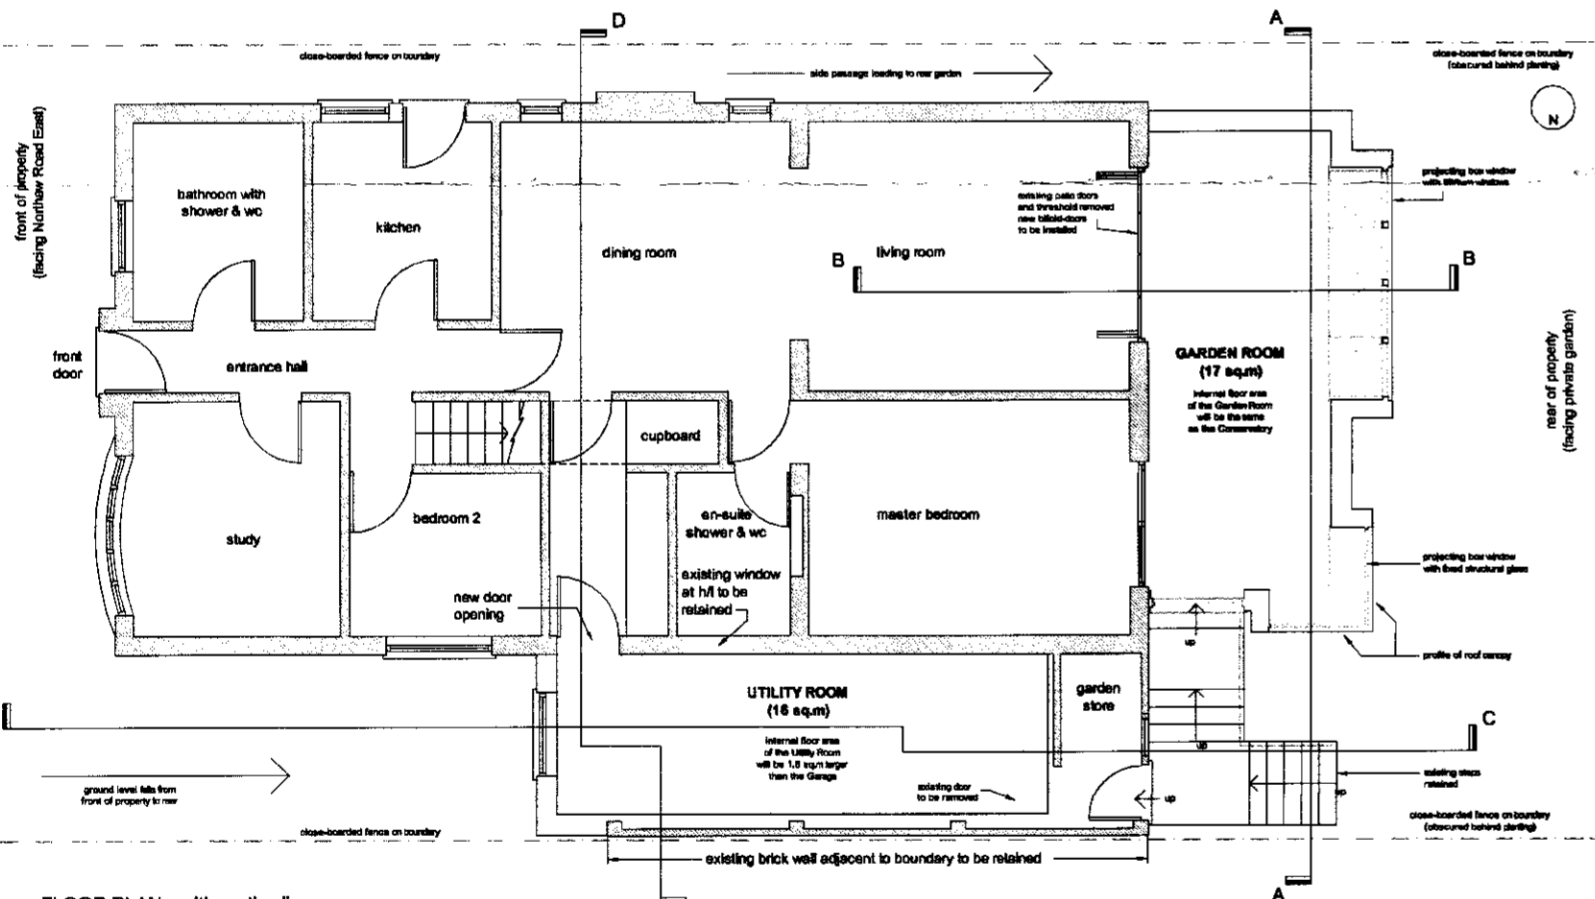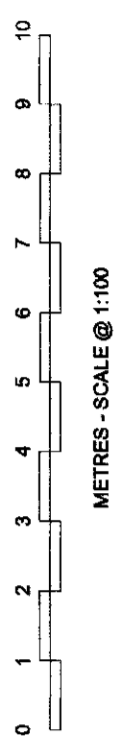

FLOOR PLAN - with section lines

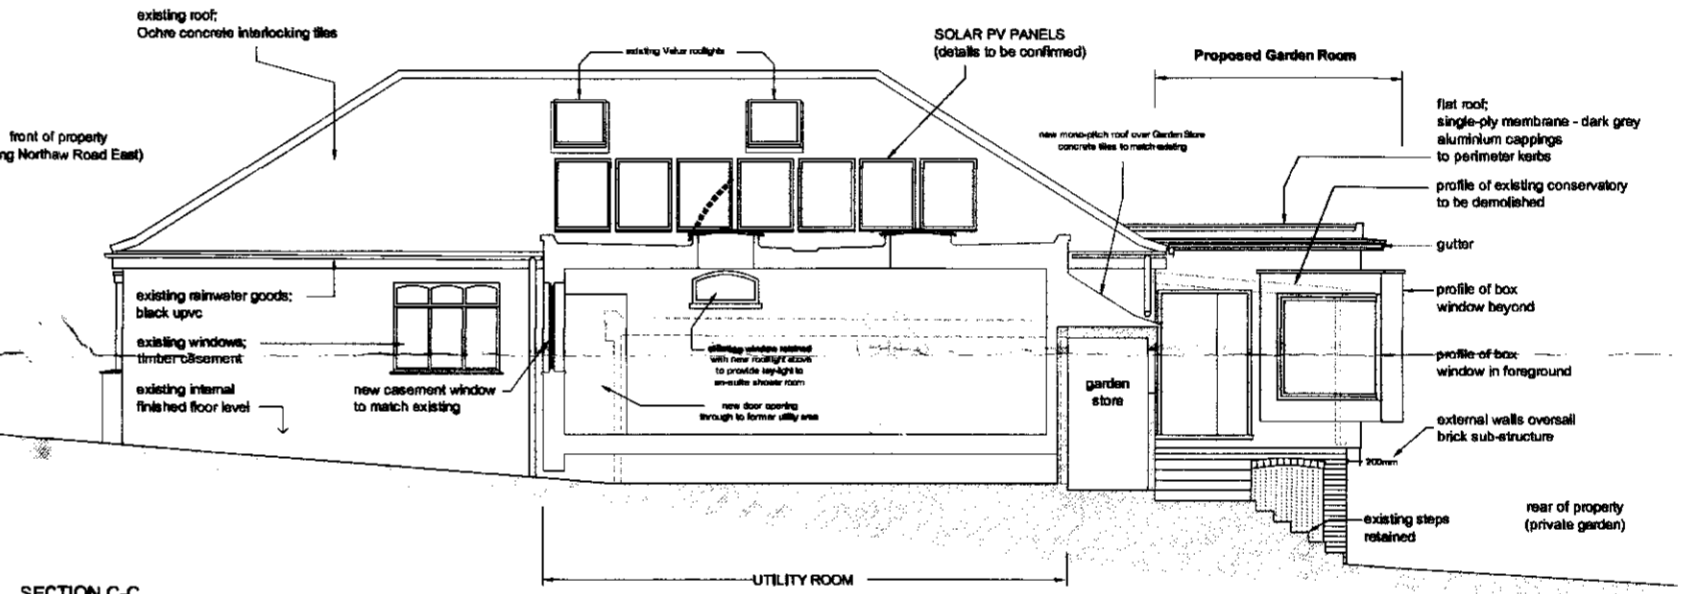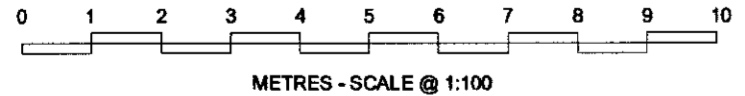

SECTION C-C

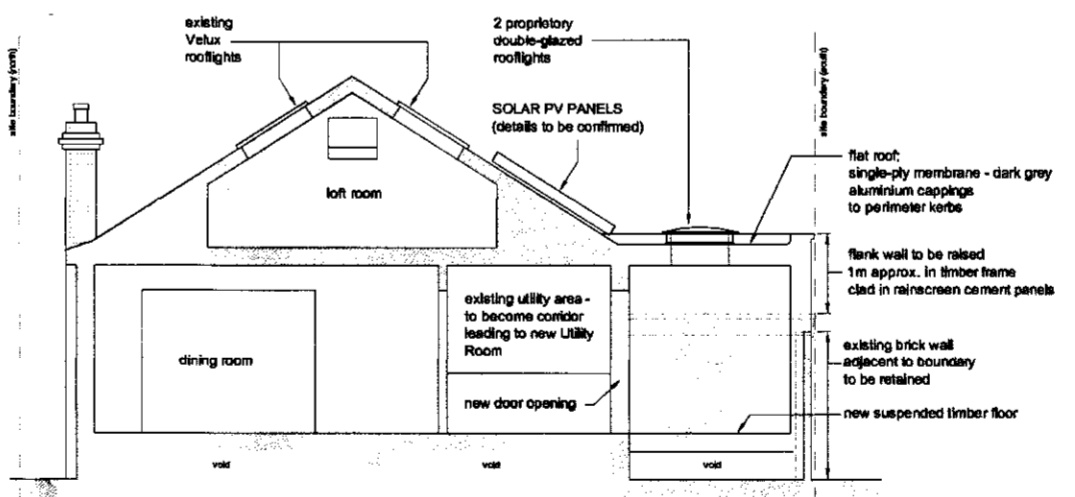

SECTION D-D

PLANNING DEPARTMENT
4 OCT 2011

2011/2265

J Stephenson Esq.	
31 Northaw Road East, Cuffley EN6 4LU	
Proposed garden room to replace conservatory	
Project	Floor plan, roof plan and sections
Project CAD	29-09-2011
Project Number	10.038
Project Name	PD4
Scale	1:100 @ A2
Discipline	PLANNING

spirit
architectural design

121 Parkway Road, Unit 10, Cuffley, Essex, SS16 5NF
Tel: 01279 515151
www.spiritarchitects.co.uk

This drawing is to be used in conjunction with all related drawings. Do not scale from this drawing. All dimensions must be checked and verified on site before commencing any work or providing any drawings. The original should be retained immediately in any drawings. This drawing is copyright and remains the property of Spirit Architectural & Design Ltd.