


P J DOLLING
 01767 654182
 - 4 OCT 2011
 2011/2054

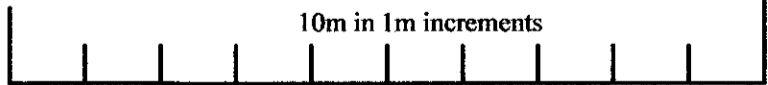

P J Dolling Construction Solutions 69 Fairfield Gamlingay Sandy Beds SG19 3LG Telephone 01767 654929 Fax 01767 654182	Project 7 Birchwood Avenue Hatfield Herts AL10 OPL	Drawing Title Proposed Roof & Garden Plan	Scale 1:100 at A2	Drawing Number BSH/PL07
			Date 8th August 2011	Revision