



PROPOSED EXTENSIONS AND ALTERATIONS AT
17 KINGSMEAD, CUFFLEY, HERTS.

12 DEC 2013
NO: 6 2013/2202

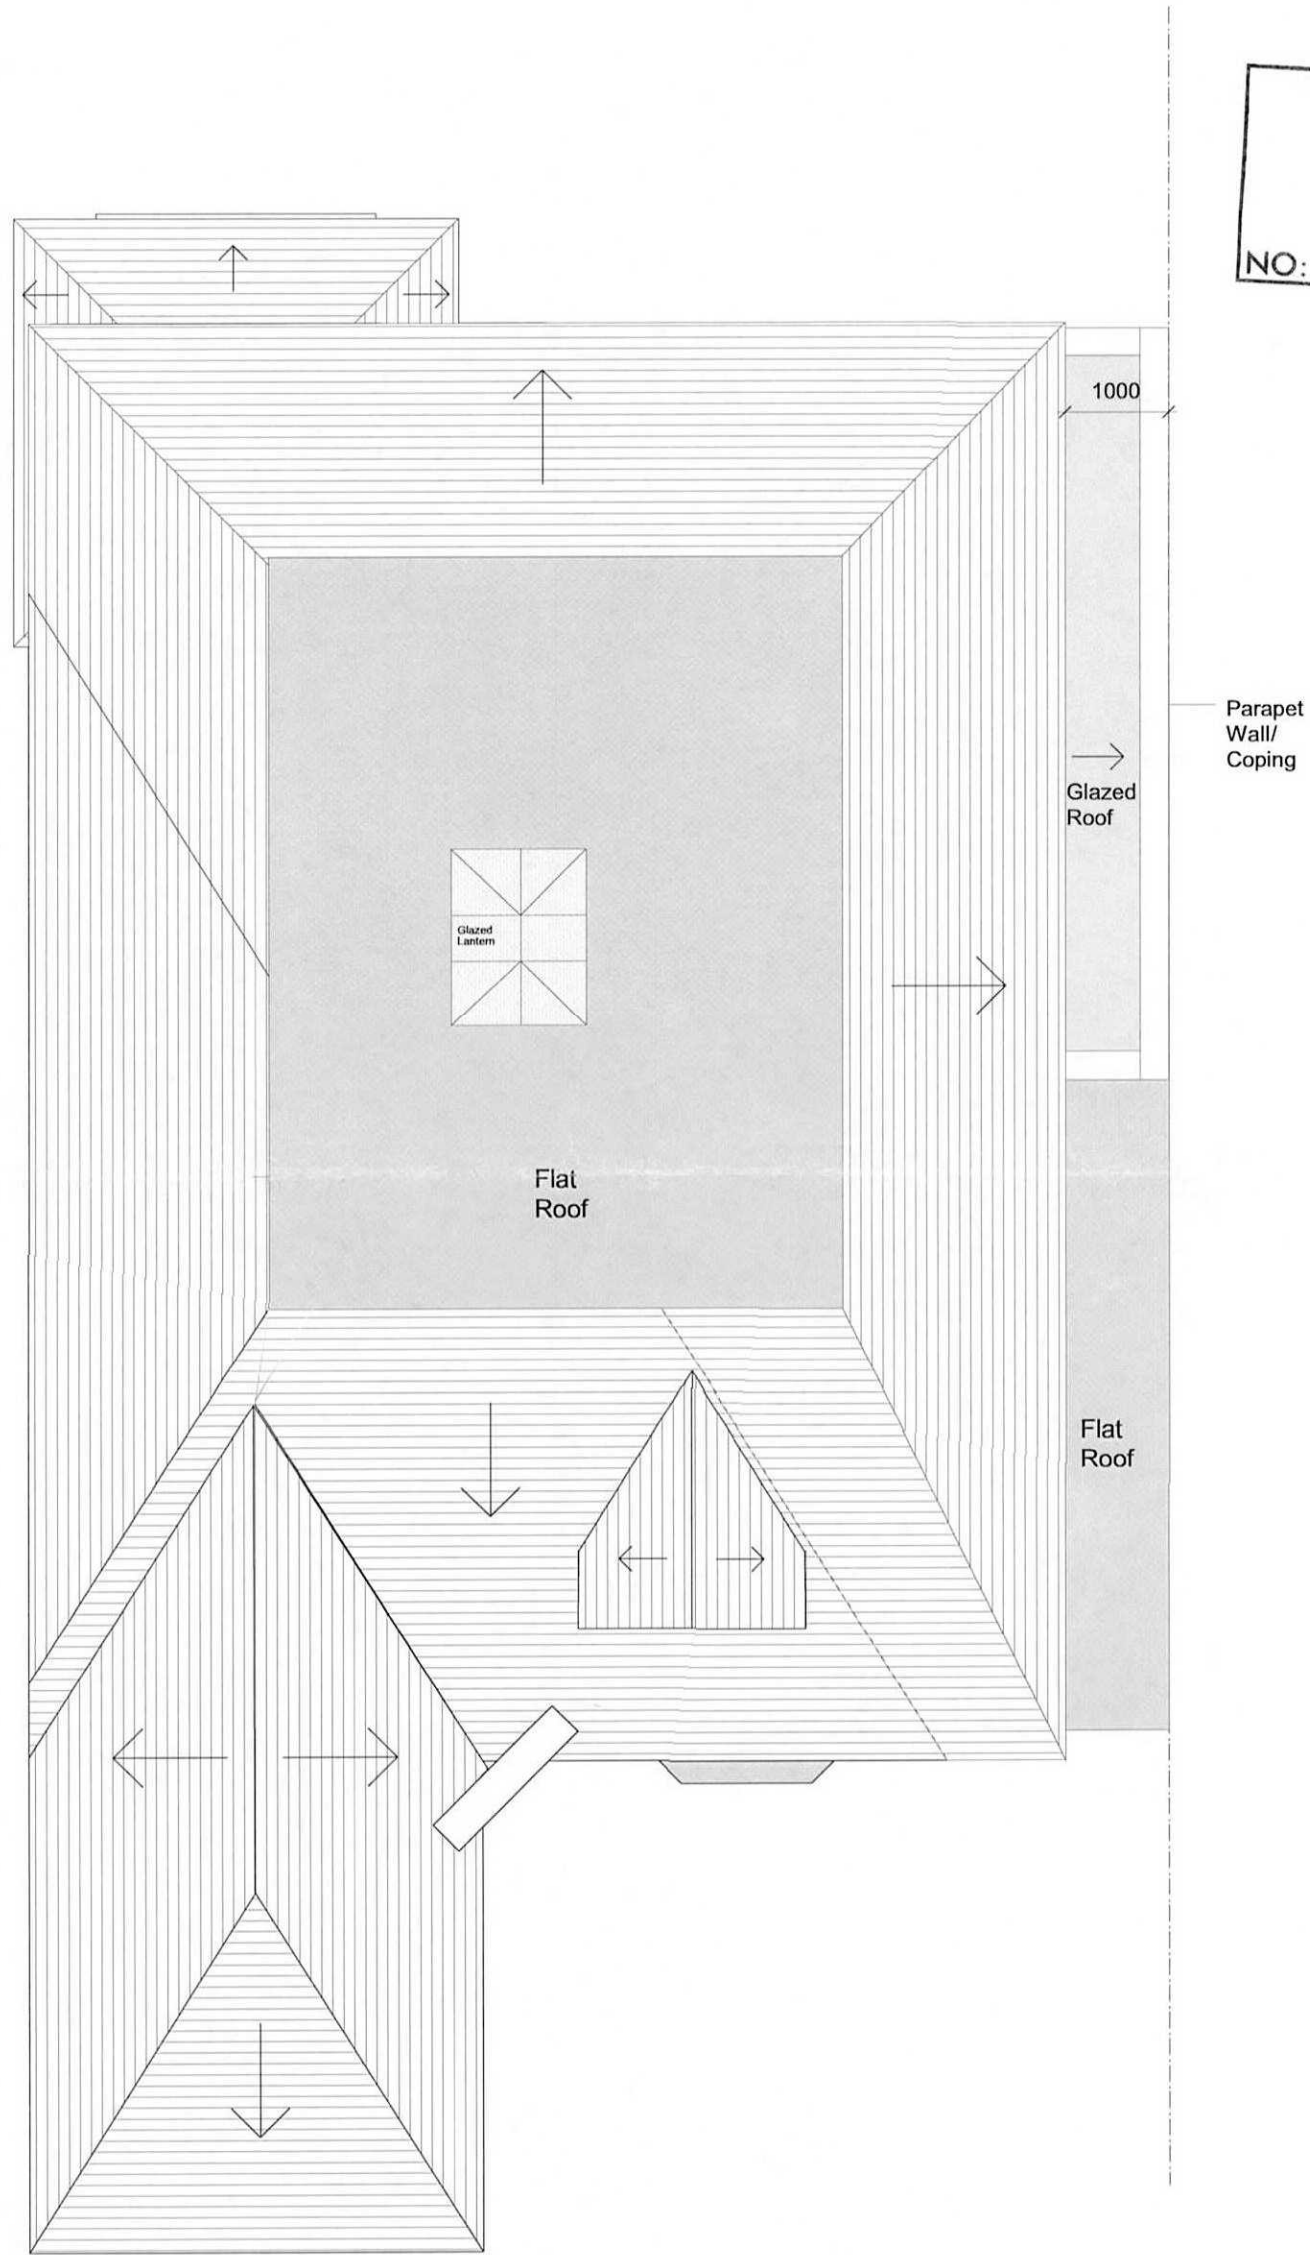

ROOF PLAN 1:50

1:50 @ A2

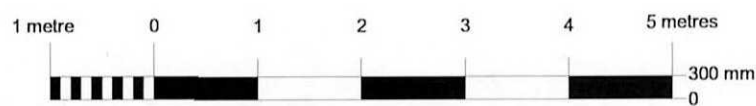

PLANNING