


USE OF DRAWINGS

~~Do not scale from this drawing~~ USE WRITTEN DIMENSIONS AND CHECK ON SITE. THIS DRAWING IS BASED ON SITE INFORMATION SUPPLIED BY THIRD PARTIES AND ACCURACY OF EXISTING FEATURES IS NOT GUARANTEED. ANY ERROR, OMISSION OR DISCREPANCY NOTED ON OR BETWEEN DRAWINGS AND OTHER DOCUMENTS MUST BE REPORTED IMMEDIATELY. ALL MECHANICAL, ELECTRICAL AND STRUCTURAL LAYOUTS/COMPONENTS ARE INDICATIVE AND MUST BE DESIGNED AND CHECKED BY SPECIALISTS. DO NOT START WORK ON SITE BEFORE CONFIRMING THAT ALL NECESSARY STATUTORY AND OTHER CONSENTS HAVE BEEN OBTAINED. THIS DRAWING IS COPYRIGHT AND MUST NOT BE DISTRIBUTED WITHOUT PERMISSION. ELECTRONIC CAD FILES MUST NOT BE ALTERED OR COPIED.


REVISIONS

REV	DATE	DESCRIPTION	DESIGNED	CHECKED
1	11.06.2013	ISSUED FOR TENDER	AH	PH
A	17.06.2013	ISSUED FOR PLANNING	AH	PH


To be read in conjunction with Drawing No. 1425-20-RF-01, 1425-50-RF-01, 1425-50-RF-02, 1425-50-RF-03 and the relevant Mechanical and Structural Engineers drawings.

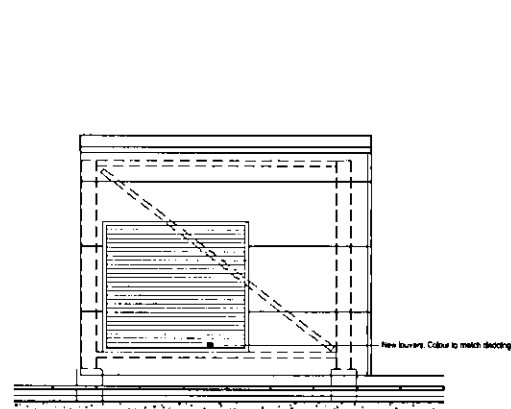


SCALE 1:50
ELEVATION 1

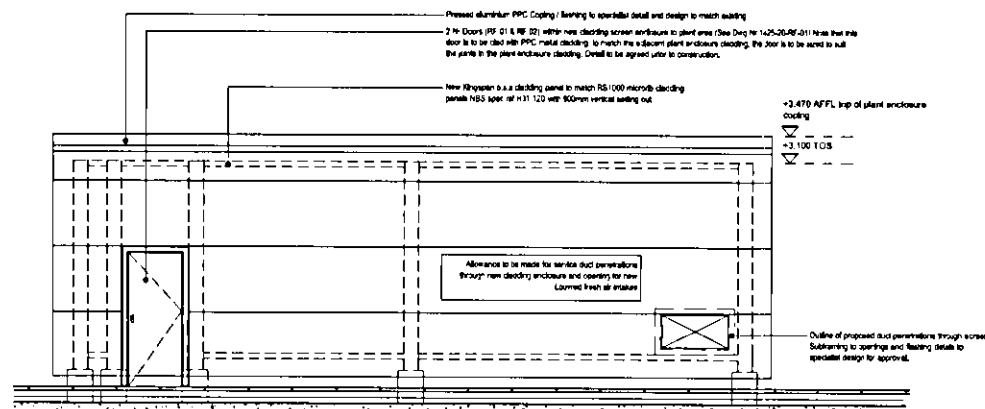


SCALE 1:50
ELEVATION 2

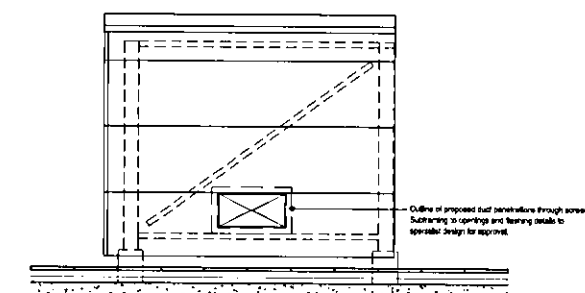


SCALE 1:50
ELEVATION 3

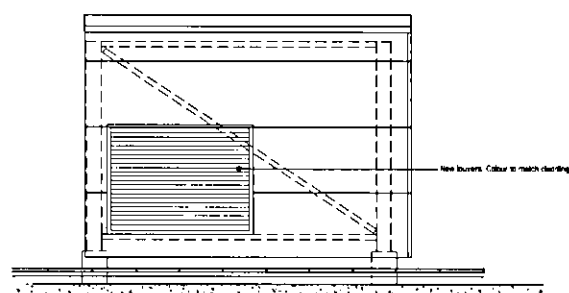


SCALE 1:50
ELEVATION 4

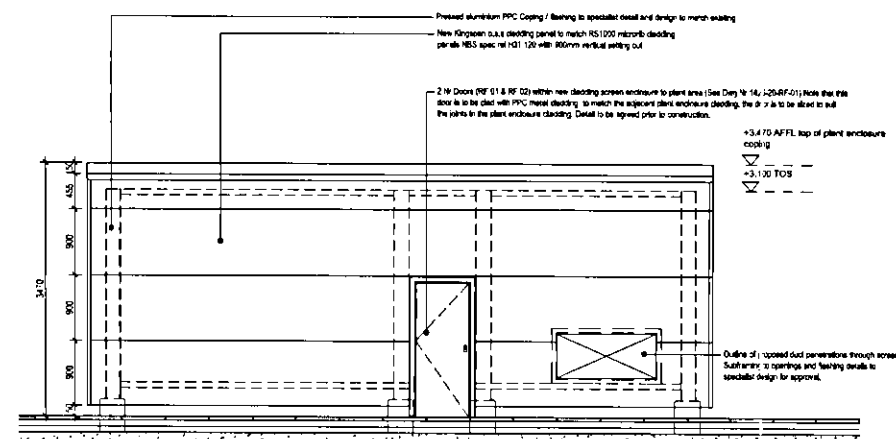

SCALE 1:50
ELEVATION 5

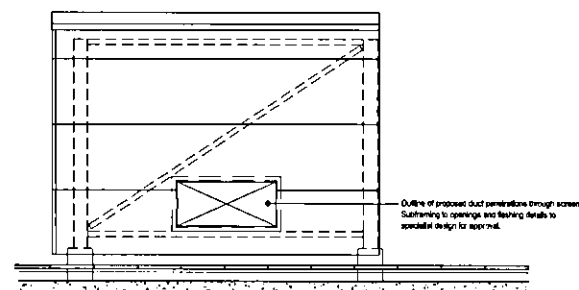

SCALE 1:50
ELEVATION 6

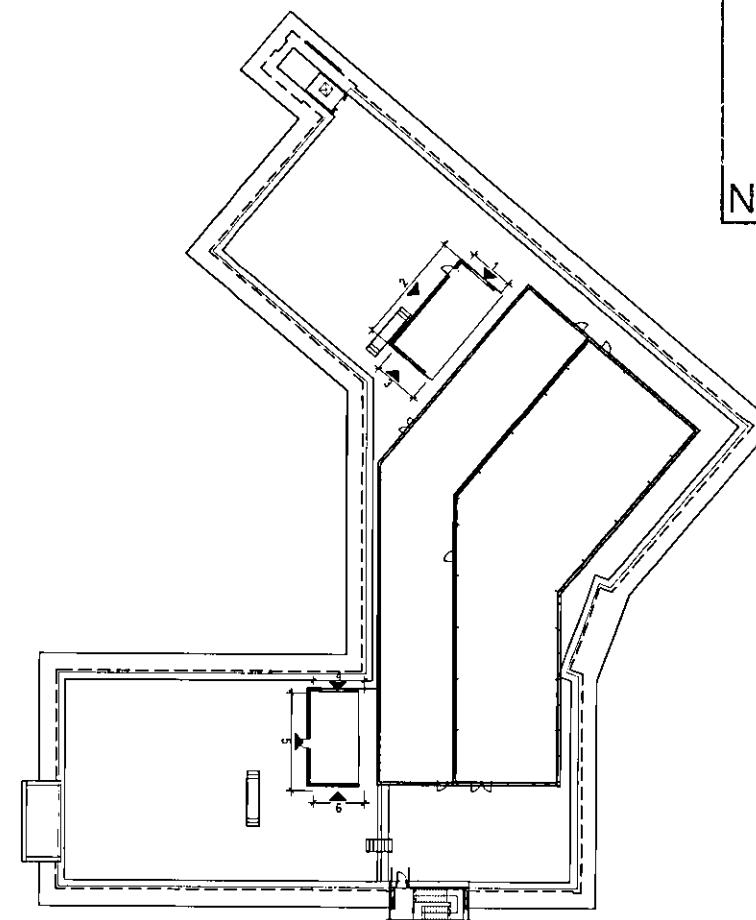

SCALE NTS
ELEVATION KEY PLAN

WELWYN HATFIELD
PLANNING
OFFICE COPY

19 AUG 2013
2013 / 13 27
No: _____

LOM
client
TESCO STORES LTD

project
F&F CLOTHING
HATFIELD BUSINESS PARK
BUILDING 6
drawing title
PROPOSED ROOF SCREEN
ELEVATIONS

sheet size
A1
scale
1:50 @ A1
status
PLANNING
drawing no.
1425-50-RF-04
revision
A

LOM architecture and design
Boulevard House 92 Fortis Green London N2 9EY UK
Phone +44(0)20 8444 2999 Fax +44(0)20 8444 5999
Email mail@lom-fdp.com Web www.lom-fdp.com/lom