


WEST HATFIELD
 PLANNING
 OFFICE COPY
 06 JAN 2011
 No: 2011008

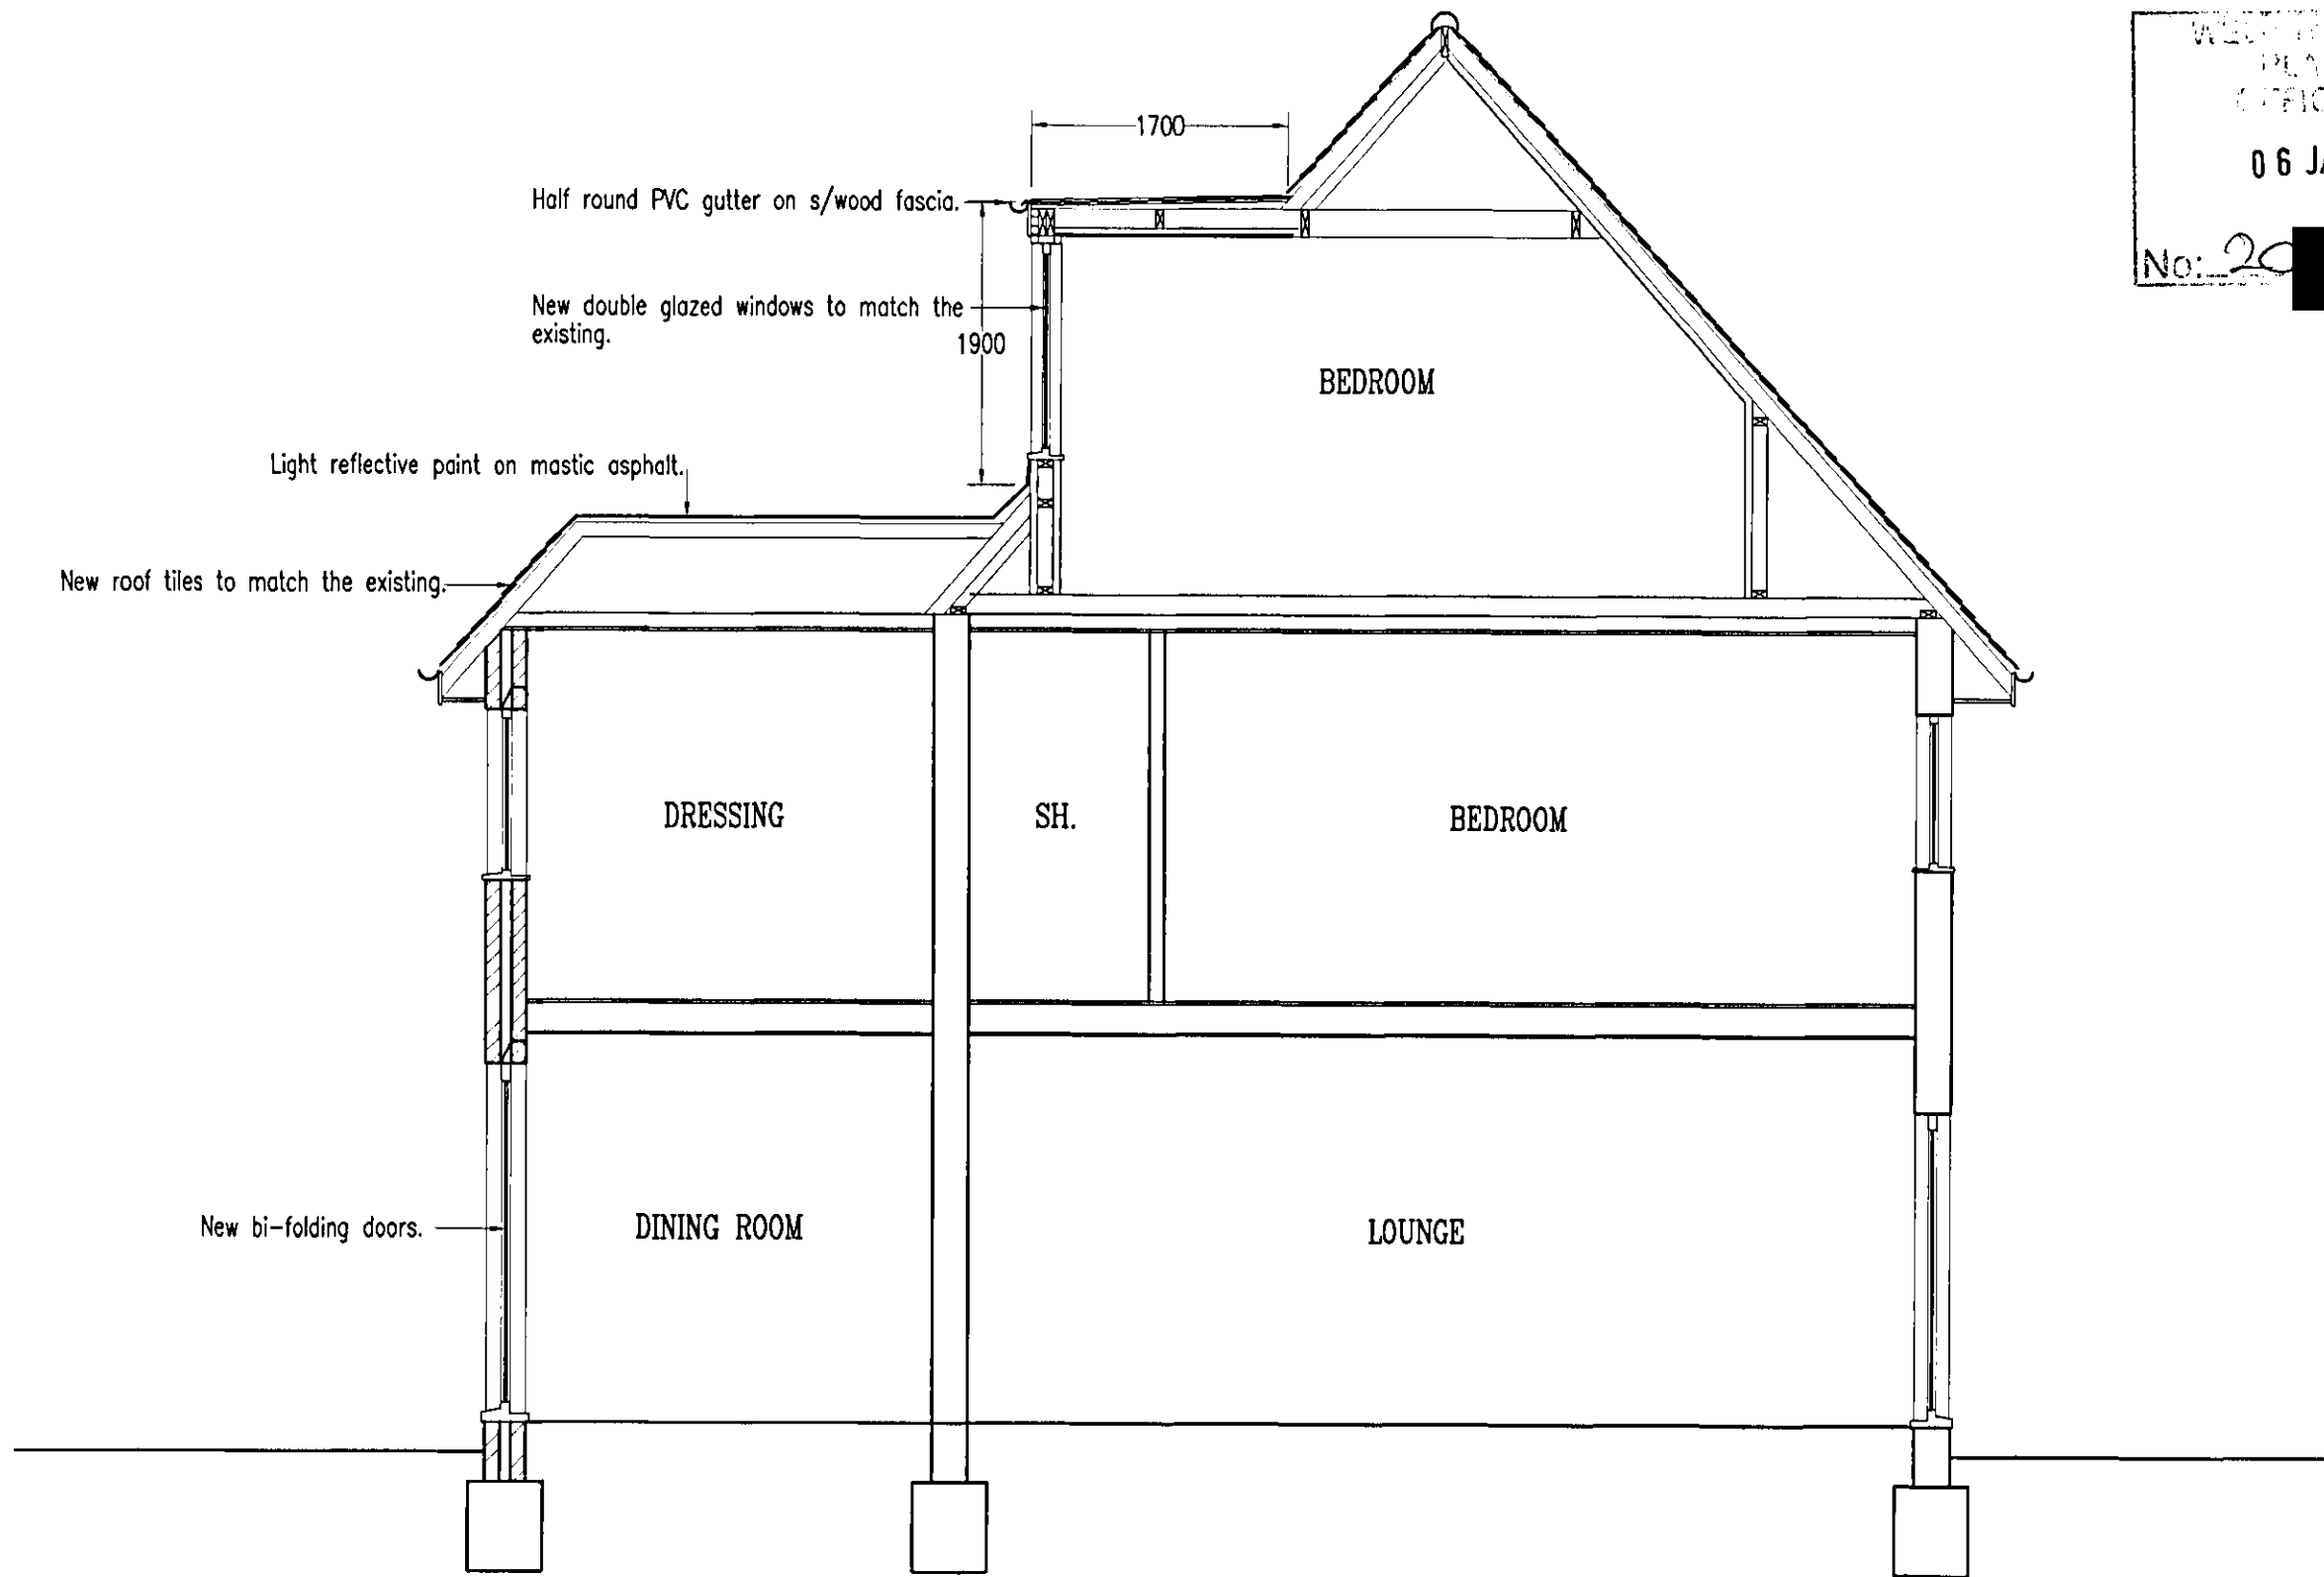

PROPOSED SECTION A - A

CLIENT DESIGN SERVICES LIMITED. 8 Timberdene Avenue, Barkingside, Essex, IG6 2LS. Tel. 020 8550 3320	PROPOSED SECTION A - A	Date	Jun. 2010
	PROPOSED EXTENSION AND LOFT CONVERSION AT 45 KENTISH LANE, BROOKMANS PARK, AL9 6NG.	Scale	1:50 @ A3
		Dgn. No.	C10/56/CLU 08