
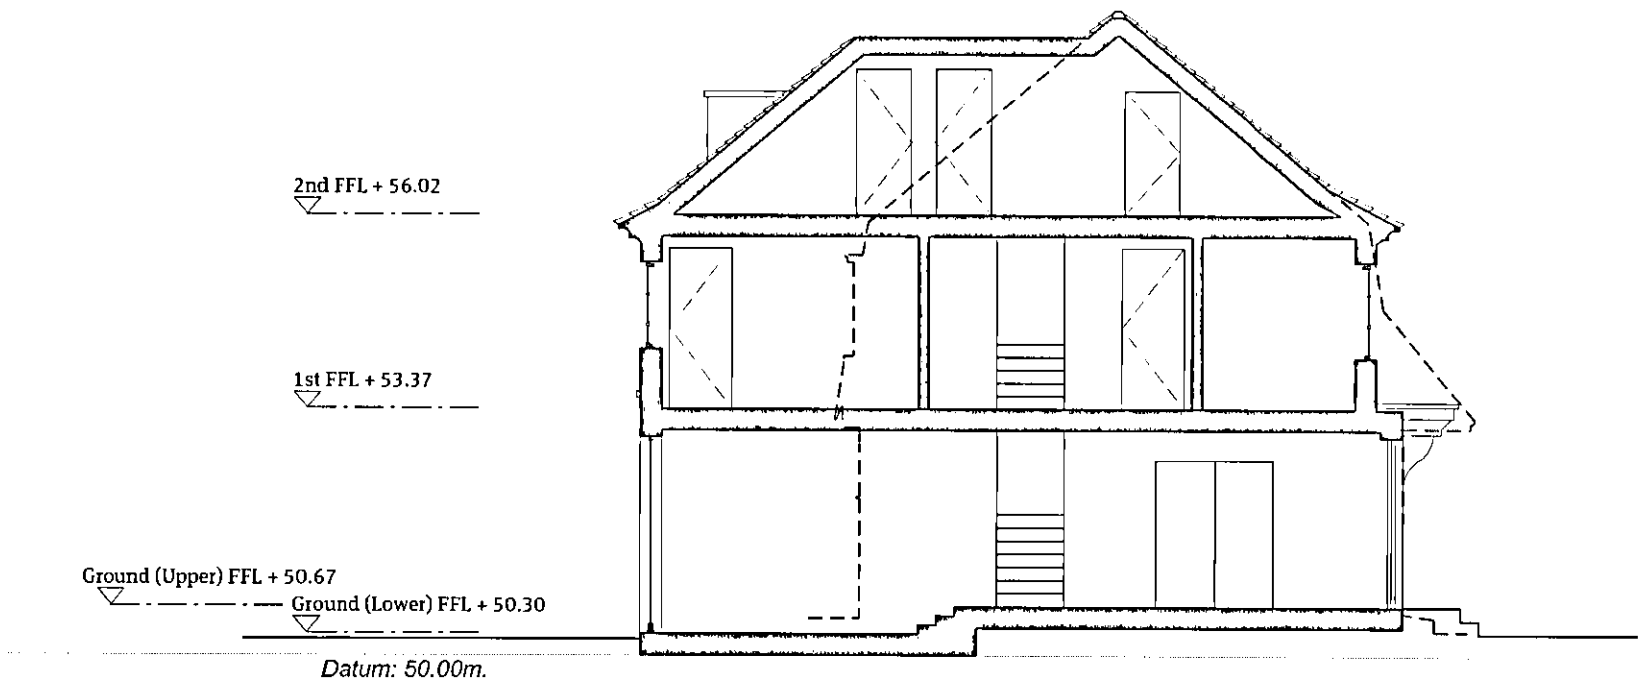


--- Outline of Existing Section

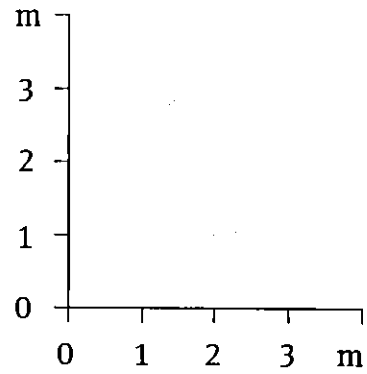

Revision

Project title
33 Kentish Lane
Brookmans Park
Hatfield

Drawing title
Proposed Section AA

Client
Antonis Antoniadis

Scale
1:100 @ A3

Date
June 2012

Drg. no.
1111 10 300 A

Papa Architects Ltd.
222 Archway Road
Highgate
London N6 5AX

Phone.+44(0)20 8348 8411
Fax.+44 (0)20 8348 7411
www.papaarchitects.co.uk

17 JUN 2012

2012/2360