


# PROPOSED

23 Manor Road  
Hatfield  
Herts AL10 9LJ

Notes:  
No dimensions to be scaled from this drawing. All dimensions to be checked on site prior to commencement of works and any discrepancies referred to the Architect / Engineer / Contractor.

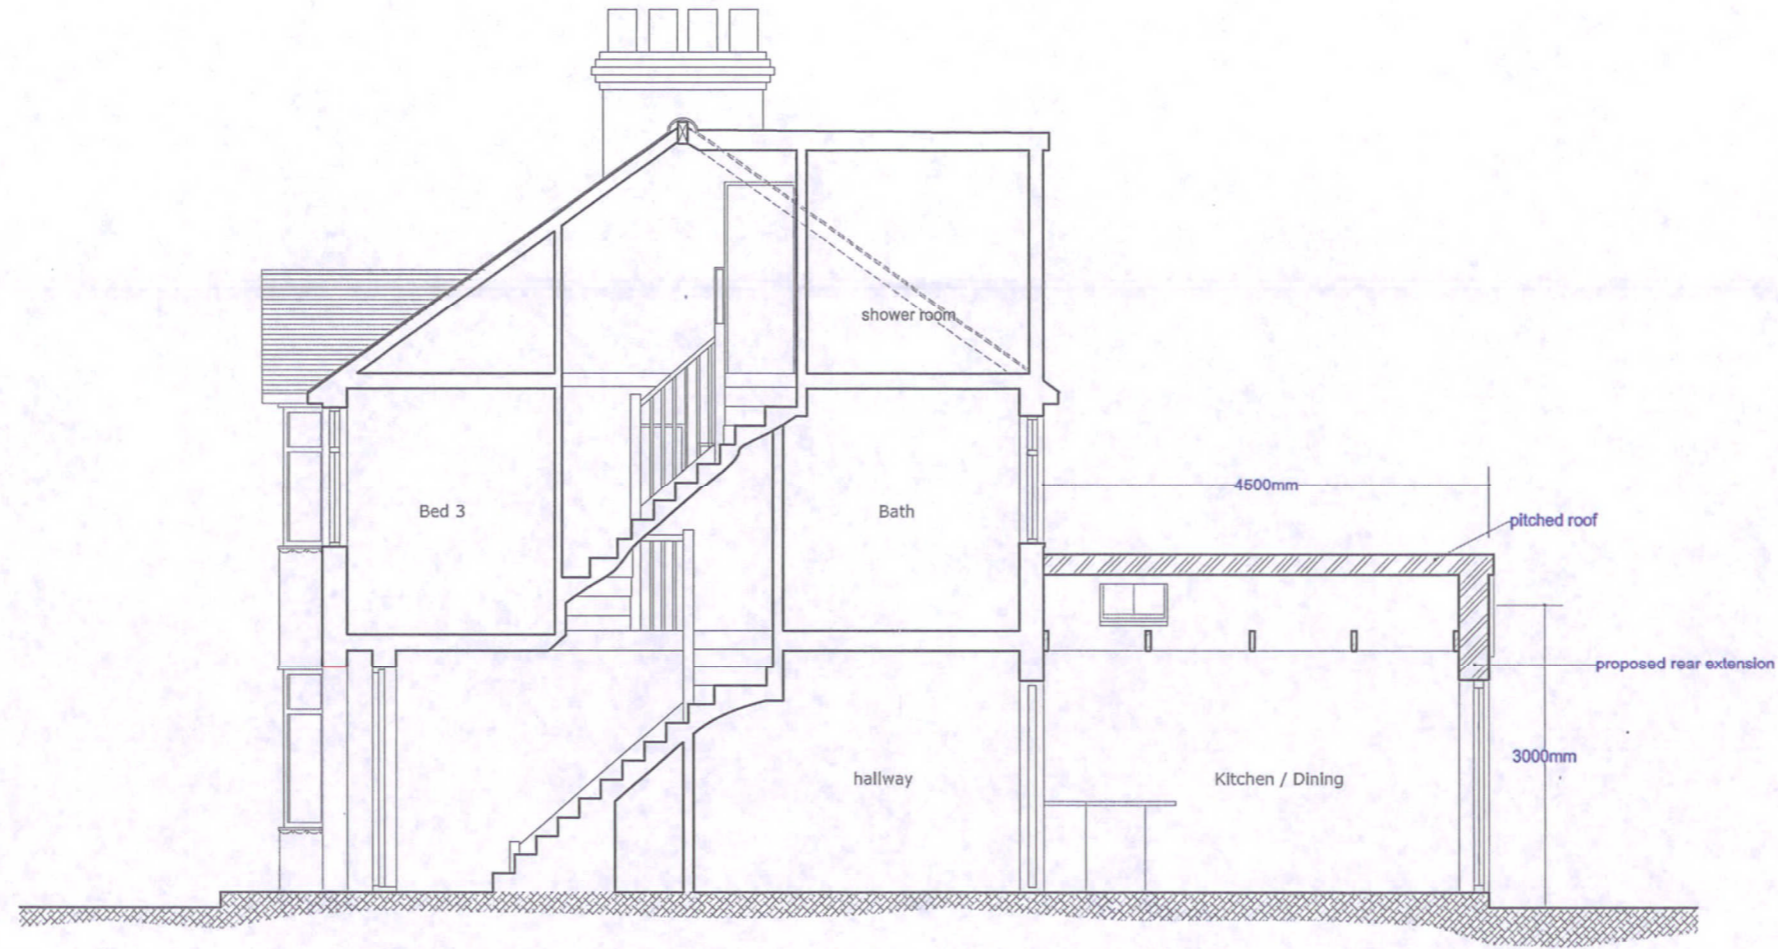

23 MANOR ROAD AL10  
**PROPOSED**  
**SECTION DD (SIDE)**



Rev	Detail	Date

Drawn -	Checked -	File No. MRD23-S1	Drawing No. 1649.P.27	Revision	Drawing Title <b>PROPOSED</b> <b>SECTION DD</b>	Project Title 23 Manor Road Hatfield Herts AL10 9LJ	<b>MARCHETTI</b> DESIGN + CONSTRUCTION 5 Manor Road Hatfield Herts AL10 9LN
Client -			Scale 1:100 @ A4	Date 21.03.15			