



ALL DIMENSIONS MUST BE CHECKED ON SITE ANY INCONSISTENCIES MUST BE REPORTED BACK TO THE ARCHITECT.  
 THIS DRAWING AND ANY DESIGNS INDICATED THEREON ARE THE COPYRIGHT OF BROOKS / MURRAY ARCHITECTS. ALL RIGHTS ARE RESERVED.  
 NO PART OF THIS WORK MAY BE REPRODUCED WITHOUT THE PERMISSION OR WRITING FROM BROOKS / MURRAY ARCHITECTS.

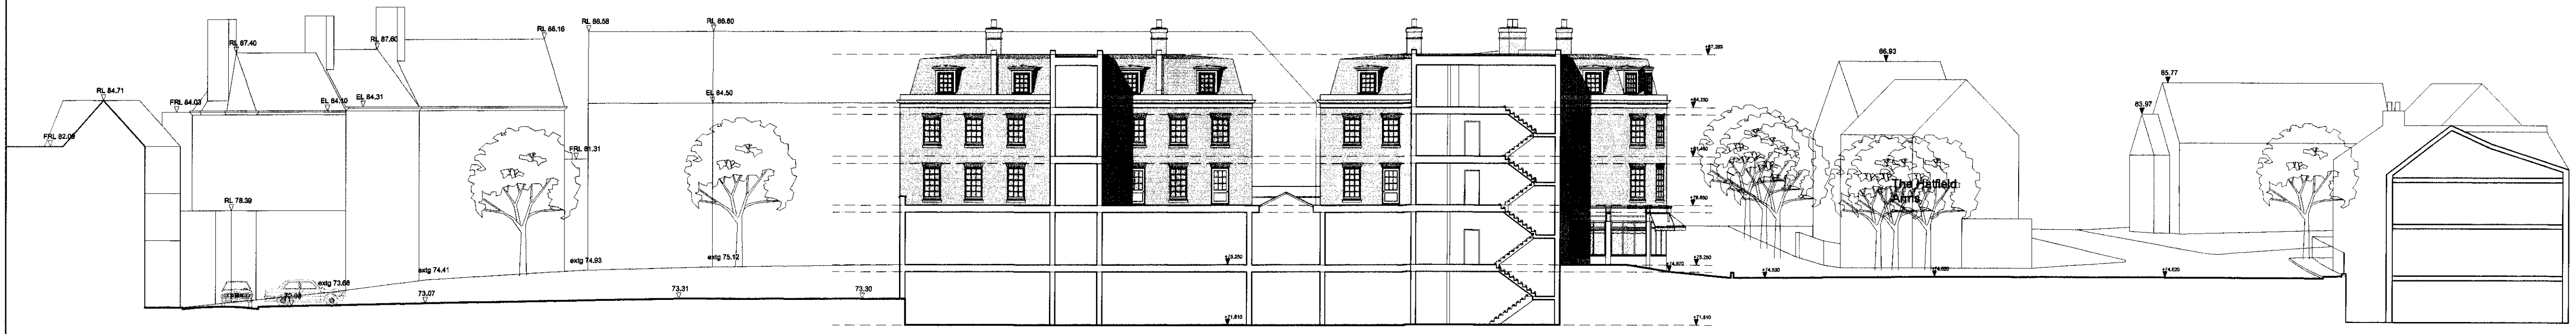



1 Section H-H  
 Scale: 1:200




2 Section G-G  
 Scale: 1:200

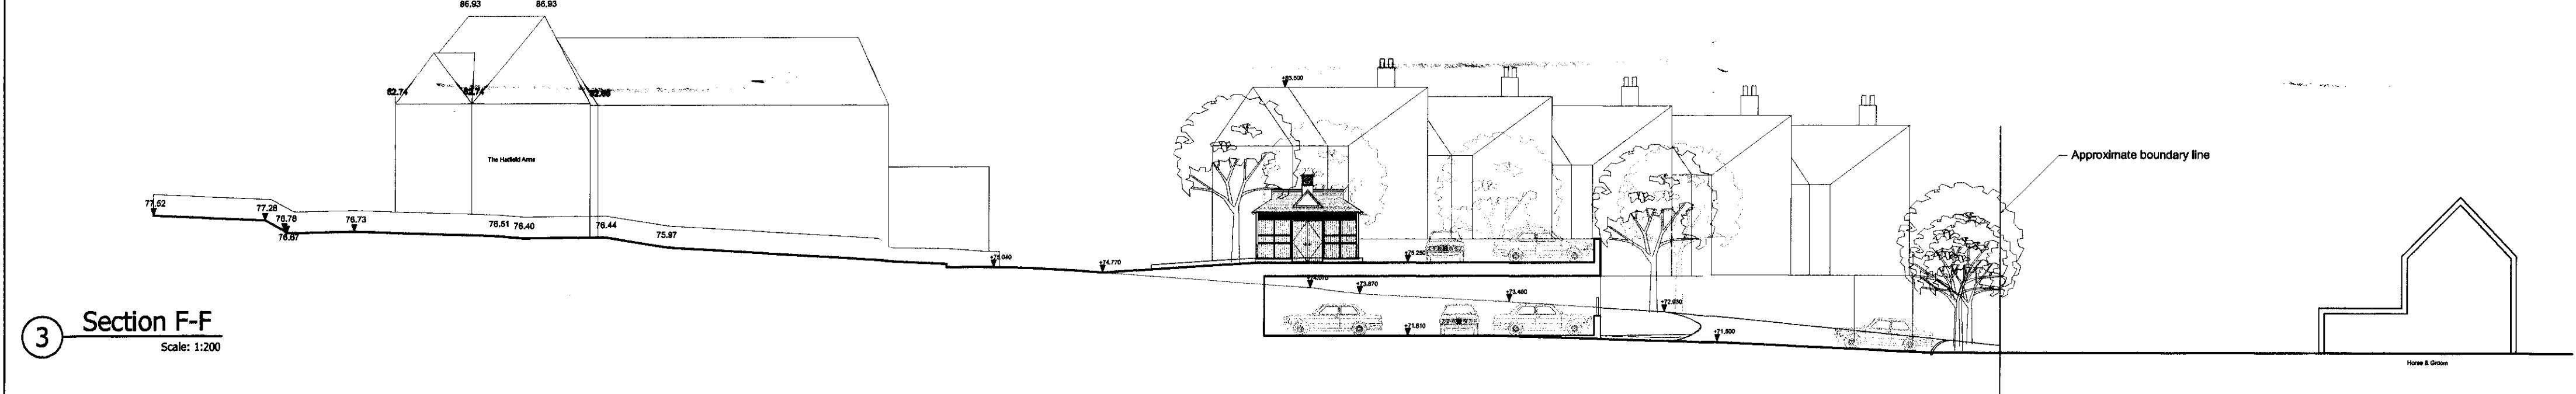

3 Section F-F  
 Scale: 1:200

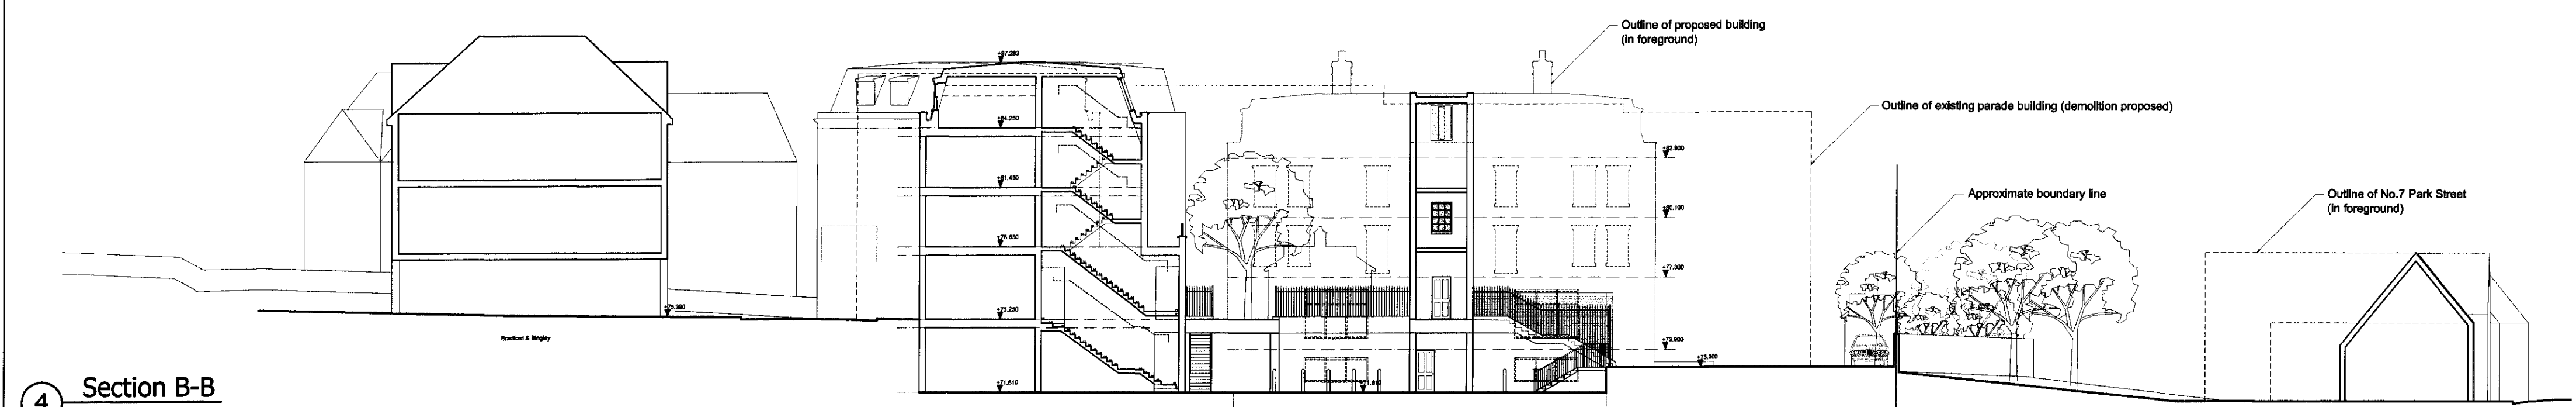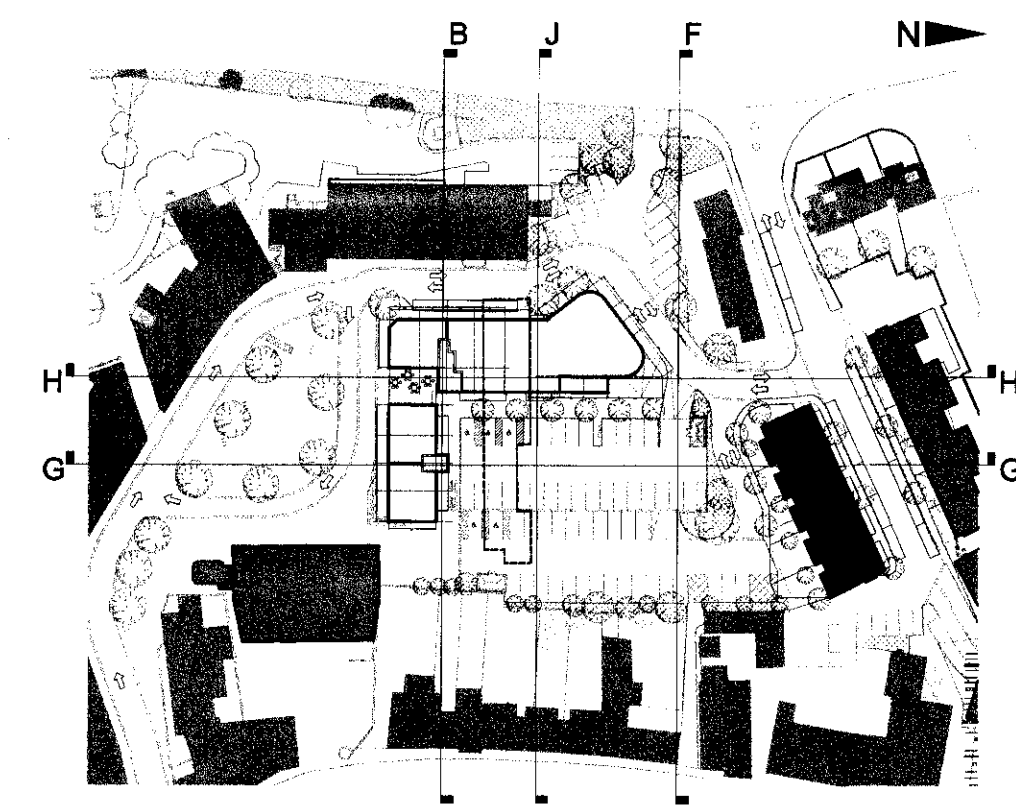

4 Section B-B  
 Scale: 1:200

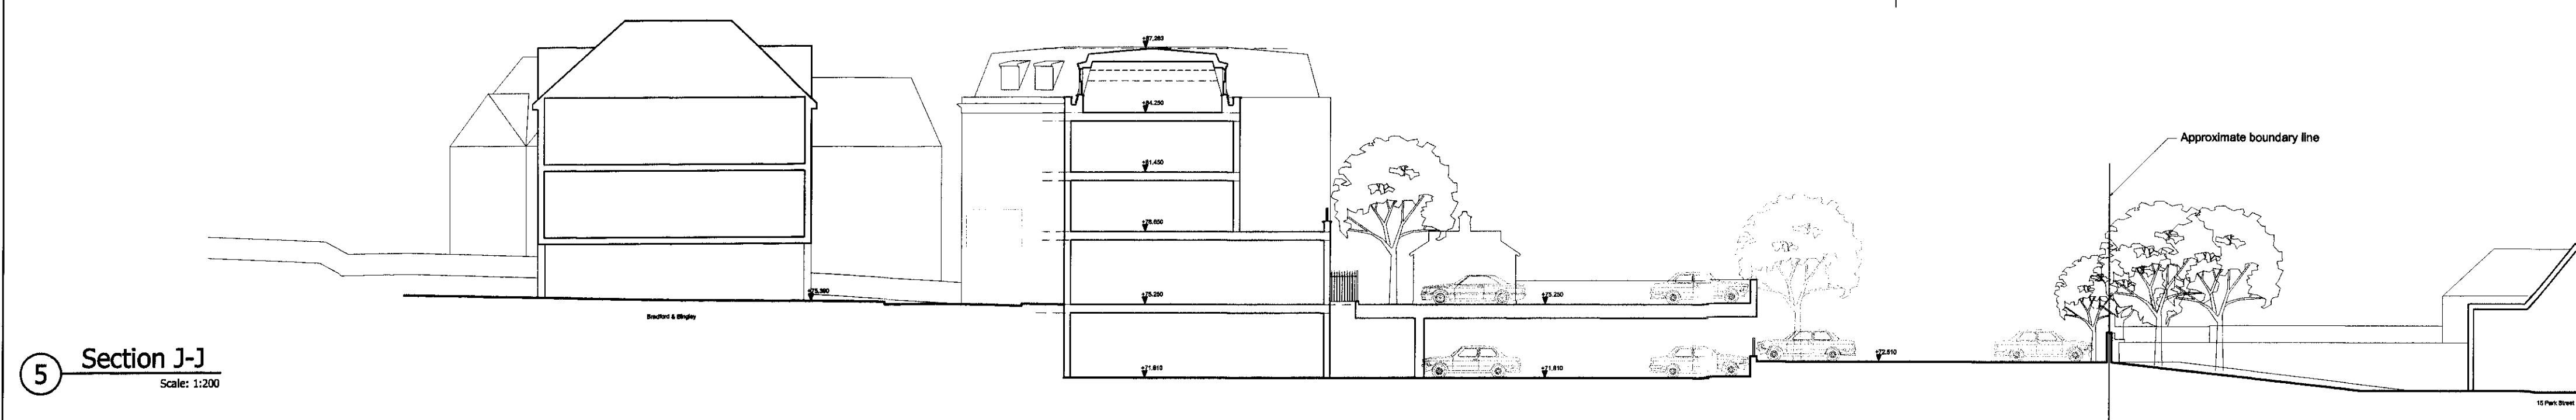

5 Section J-J  
 Scale: 1:200

AMENDMENT  
 - 8 DEC 2011  
 NO: 6.2011/1994

Rev.	Amendment	Date
E	Minor amendments in response to planning consultation	24.11.11
F		
G		
H		

Drawing Status  
**PRELIMINARY**

**BROOKS / MURRAY**  
 ARCHITECTS  
 8-10 NEW NORTH PLACE  
 LONDON EC2A 4JA  
 TEL: 020 7739 9555  
 FAX: 020 7739 9644  
 architects@brooksmurray.com

CLIENT:  
**GASCOYNE CECIL ESTATES**

JOB:  
**Salisbury Square**

DATE: February 11  
 SCALE: 1:200@A1  
 DRAWING TITLE:  
**Proposed Sections**

DRAWING NUMBER:  
**789-130 E**

