




THESE DRAWINGS ARE PRELIMINARY AND NOT BE USED FOR CONSTRUCTION. THE ARCHITECT ASSUMES NO LIABILITY FOR ANY ERRORS OR OMISSIONS. THE DRAWING IS THE PROPERTY OF BROOKS / MURRAY ARCHITECTS. NO PART OF THIS DRAWING MAY BE REPRODUCED OR TRANSMITTED IN ANY FORM OR BY ANY MEANS, ELECTRONIC OR MECHANICAL, WITHOUT PERMISSION FROM BROOKS / MURRAY ARCHITECTS.

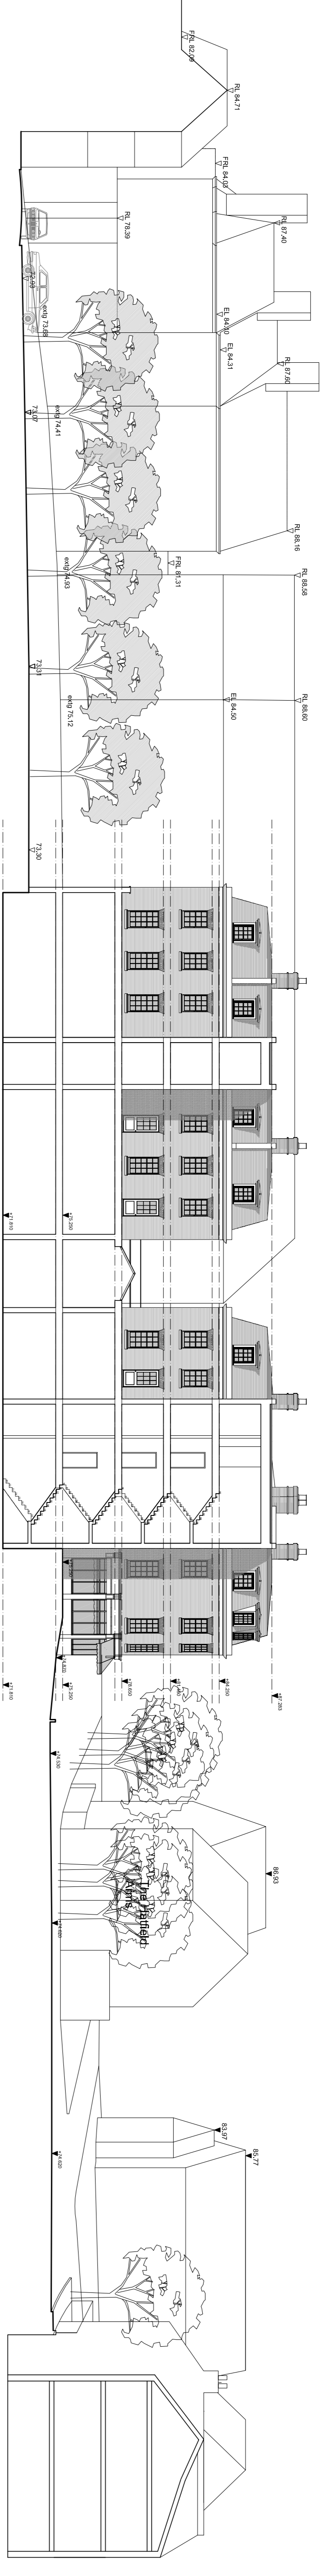


1 Section H-H  
Scale: 1:200

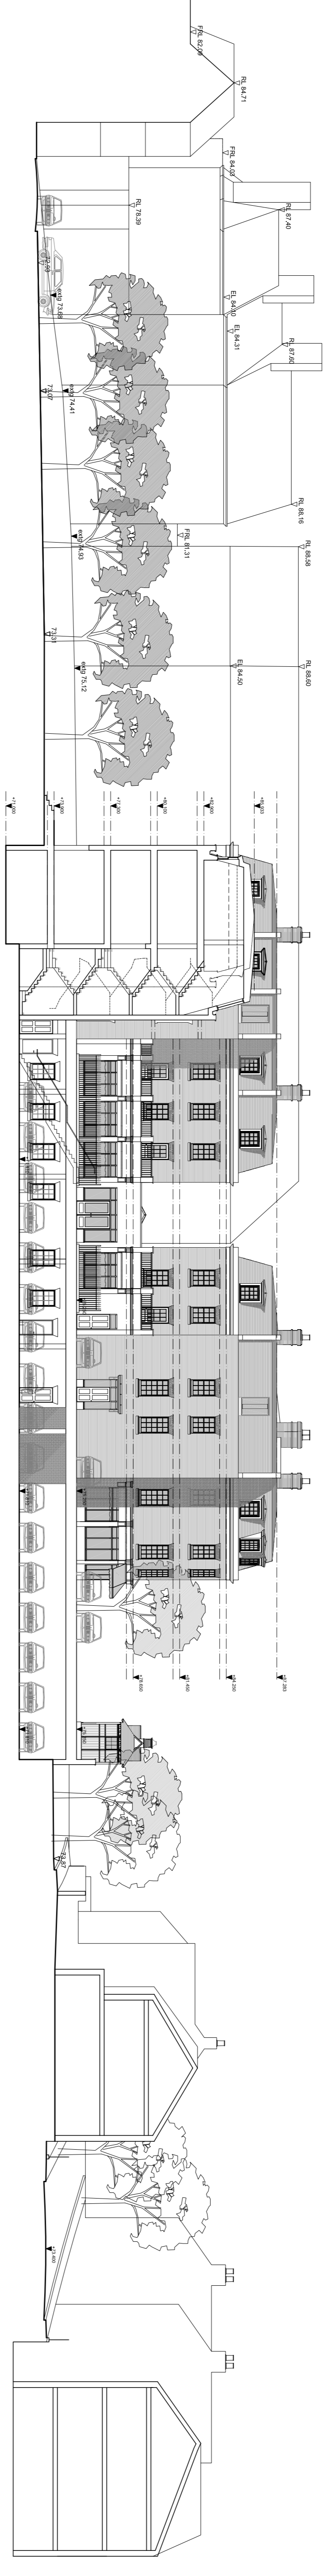


2 Section G-G  
Scale: 1:200

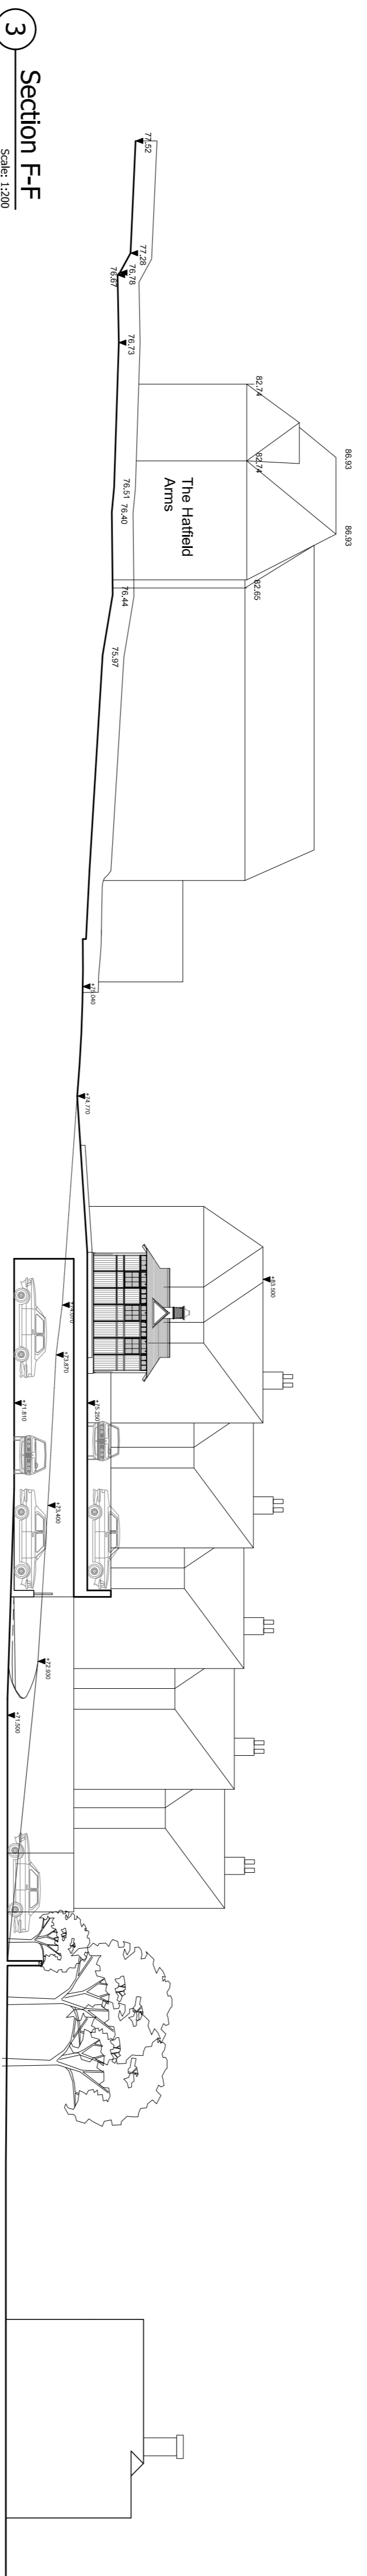


3 Section F-F  
Scale: 1:200

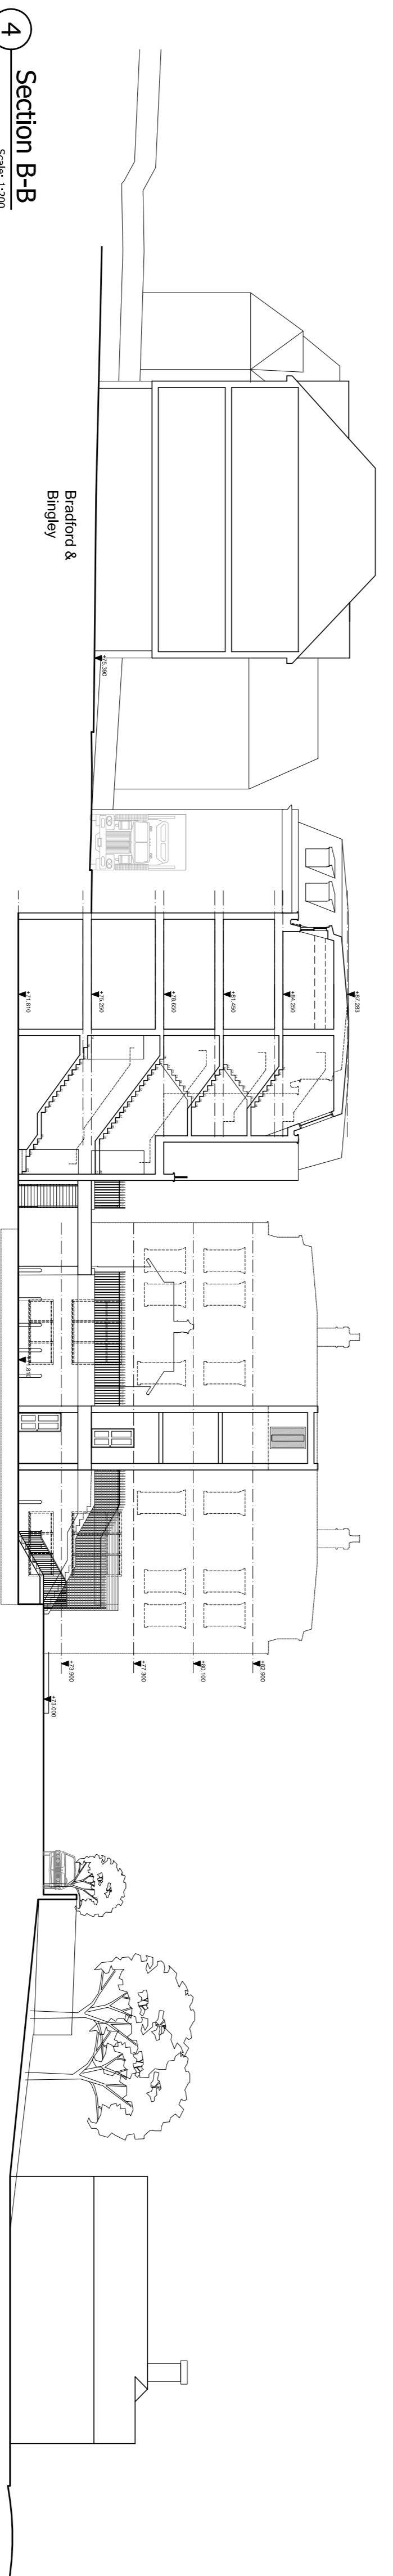

4 Section B-B  
Scale: 1:200

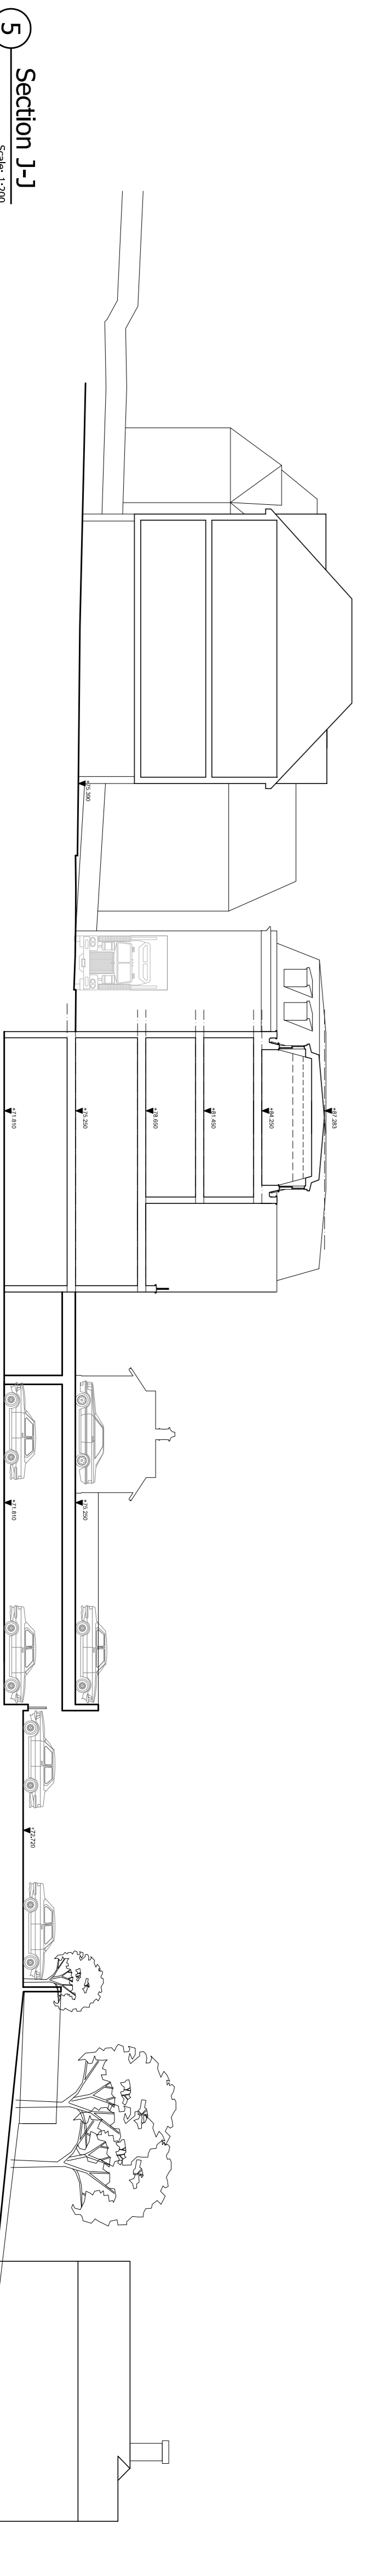

5 Section J-J  
Scale: 1:200

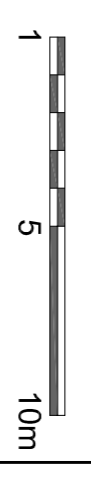

Rev.	Amendment	Date
A	Drawing number changed from 789 to 789-130 D	04.02.11
B	Final drawing for construction	04.03.11
C	Based for comment	04.03.11
D	Based for comment	02.06.11

Drawing Status  
**PRELIMINARY**

**BROOKS / MURRAY**

ARCHITECTS  
8-10 NEW NORTH PLACE  
LONDON EC2A 4AA  
TEL: 020 7739 9955  
FAX: 020 7739 9944  
architects@brooksandmurray.com

CLIENT:  
**GASCOYNE CECIL ESTATES**

JOB:  
**Salisbury Square**

DATE:  
**February 11**

DRAWING TITLE:  
**Proposed Sections**

DRAWING NUMBER:  
**789-130 D**

SCALE:  
**1:200@A1**