



- 1 existing brickwork
- 2 painted render
- 3 Cedar wood cladding
- 4 slate to match existing
- 5 brickwork to match existing

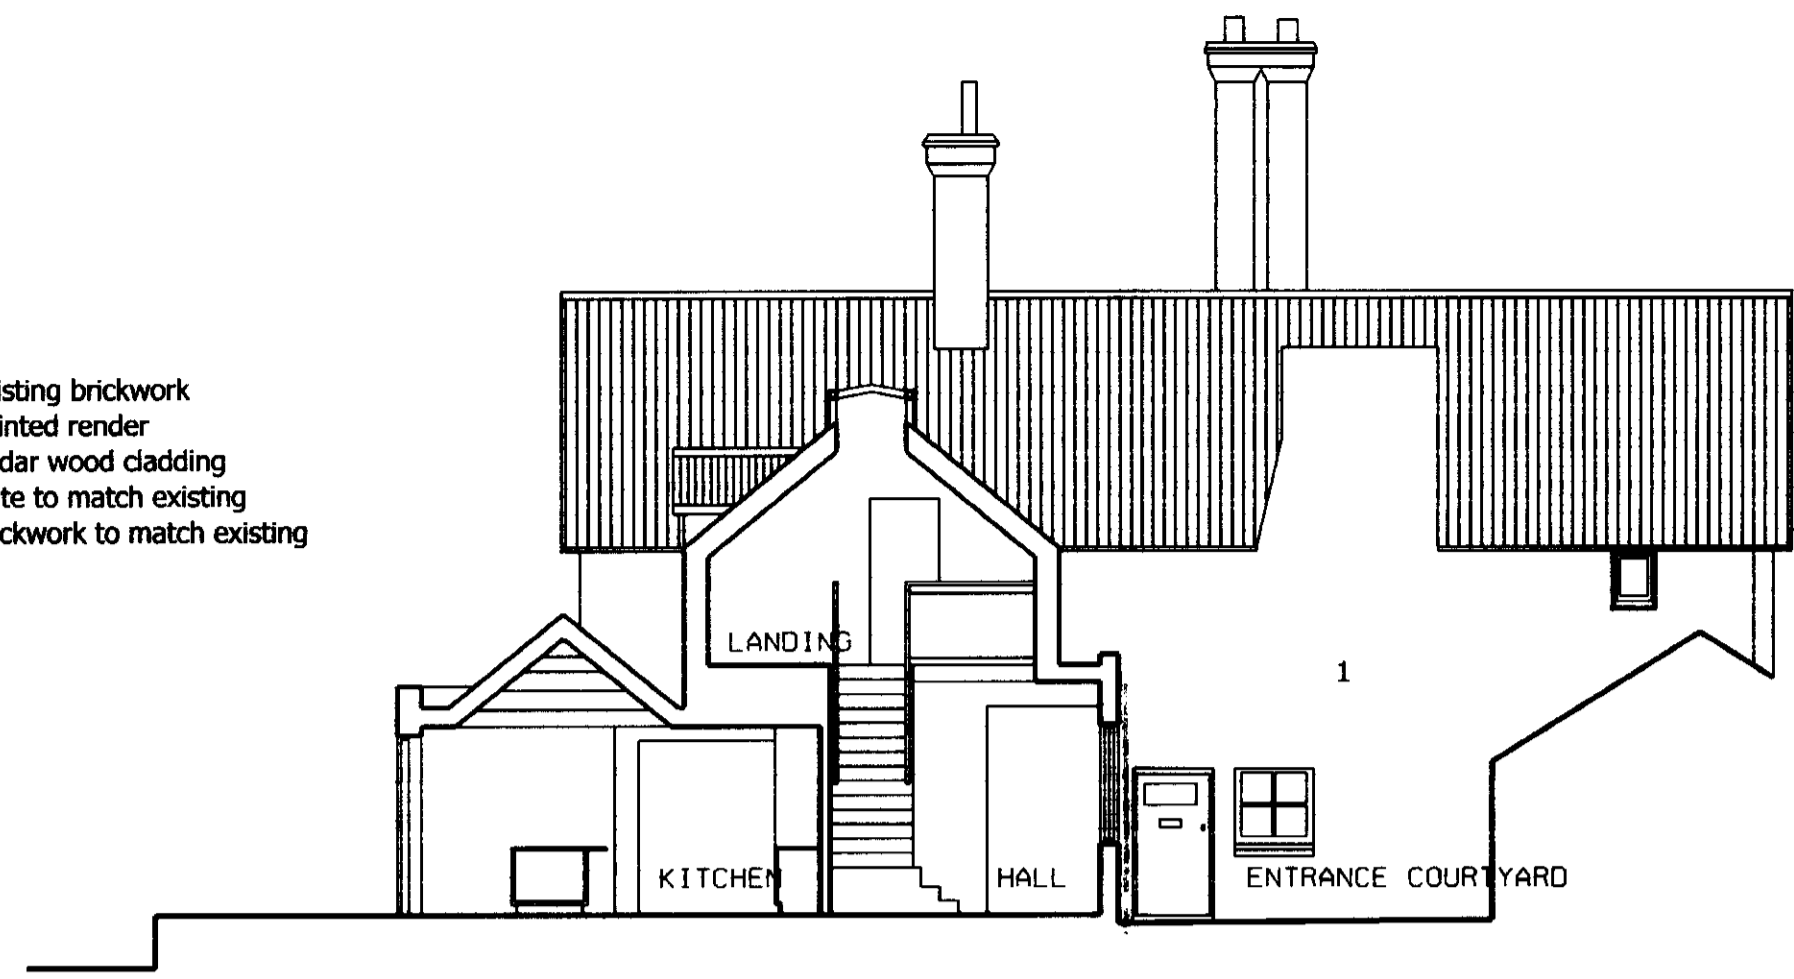


section a

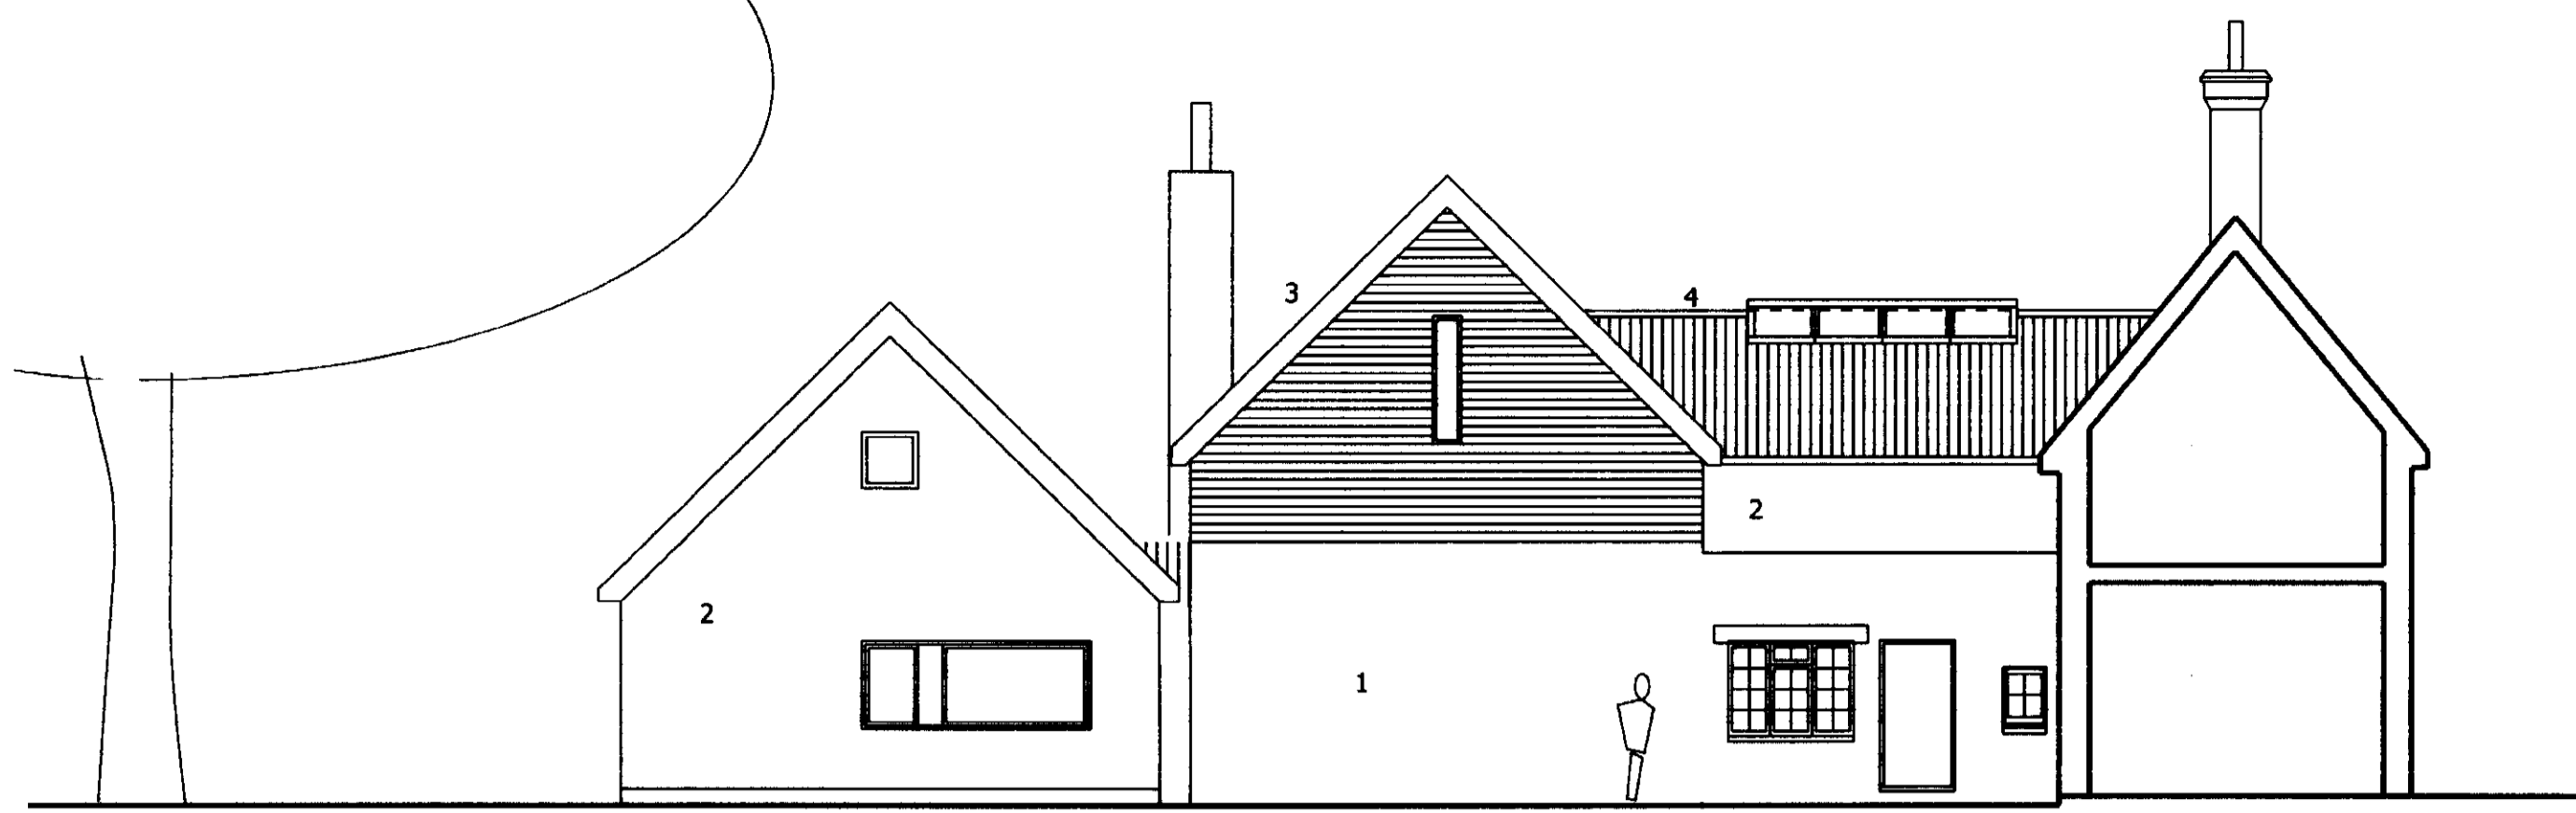


courtyard elevation




garden elevation

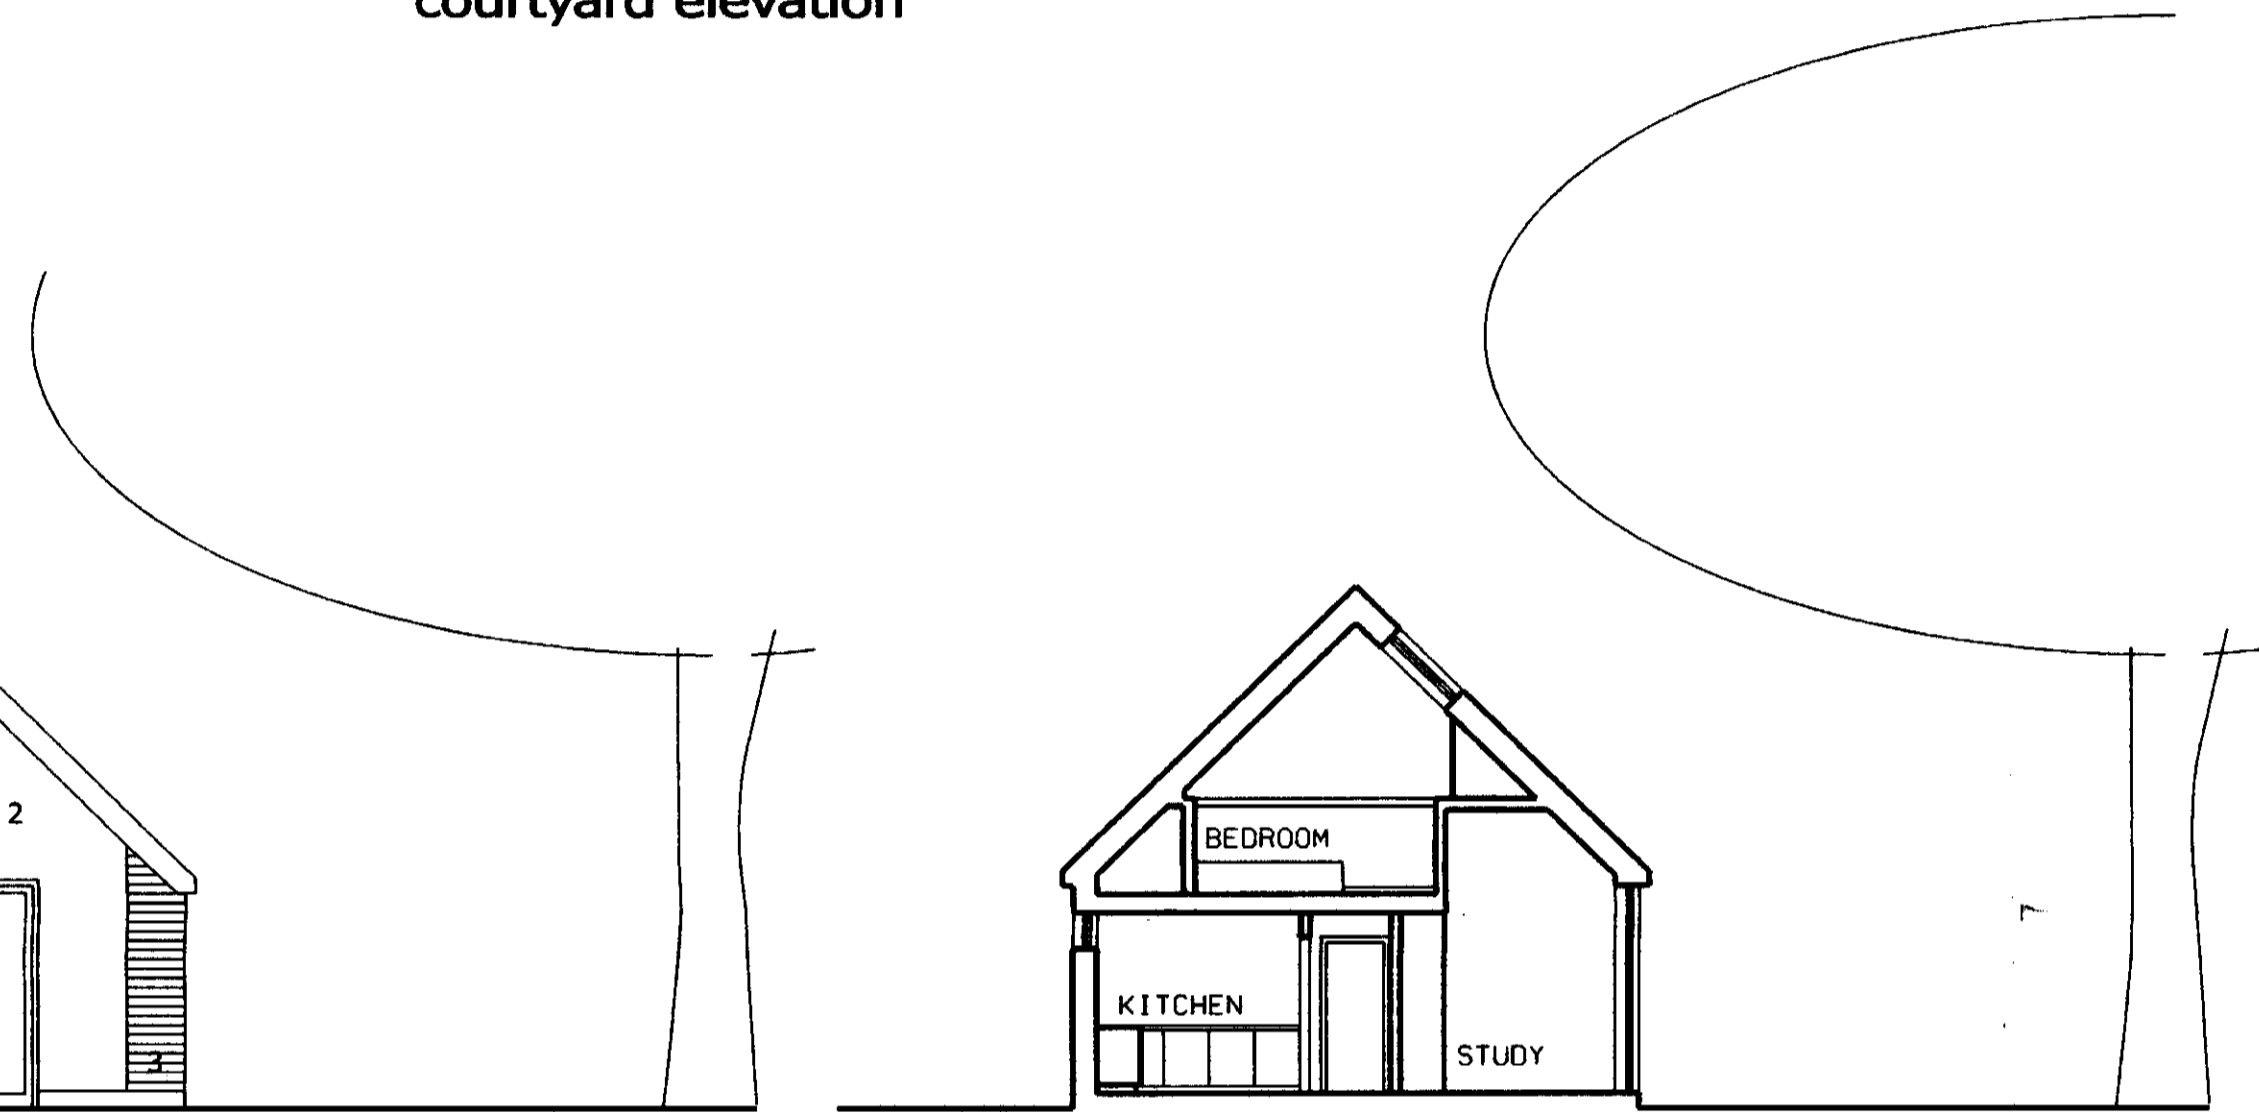

section b

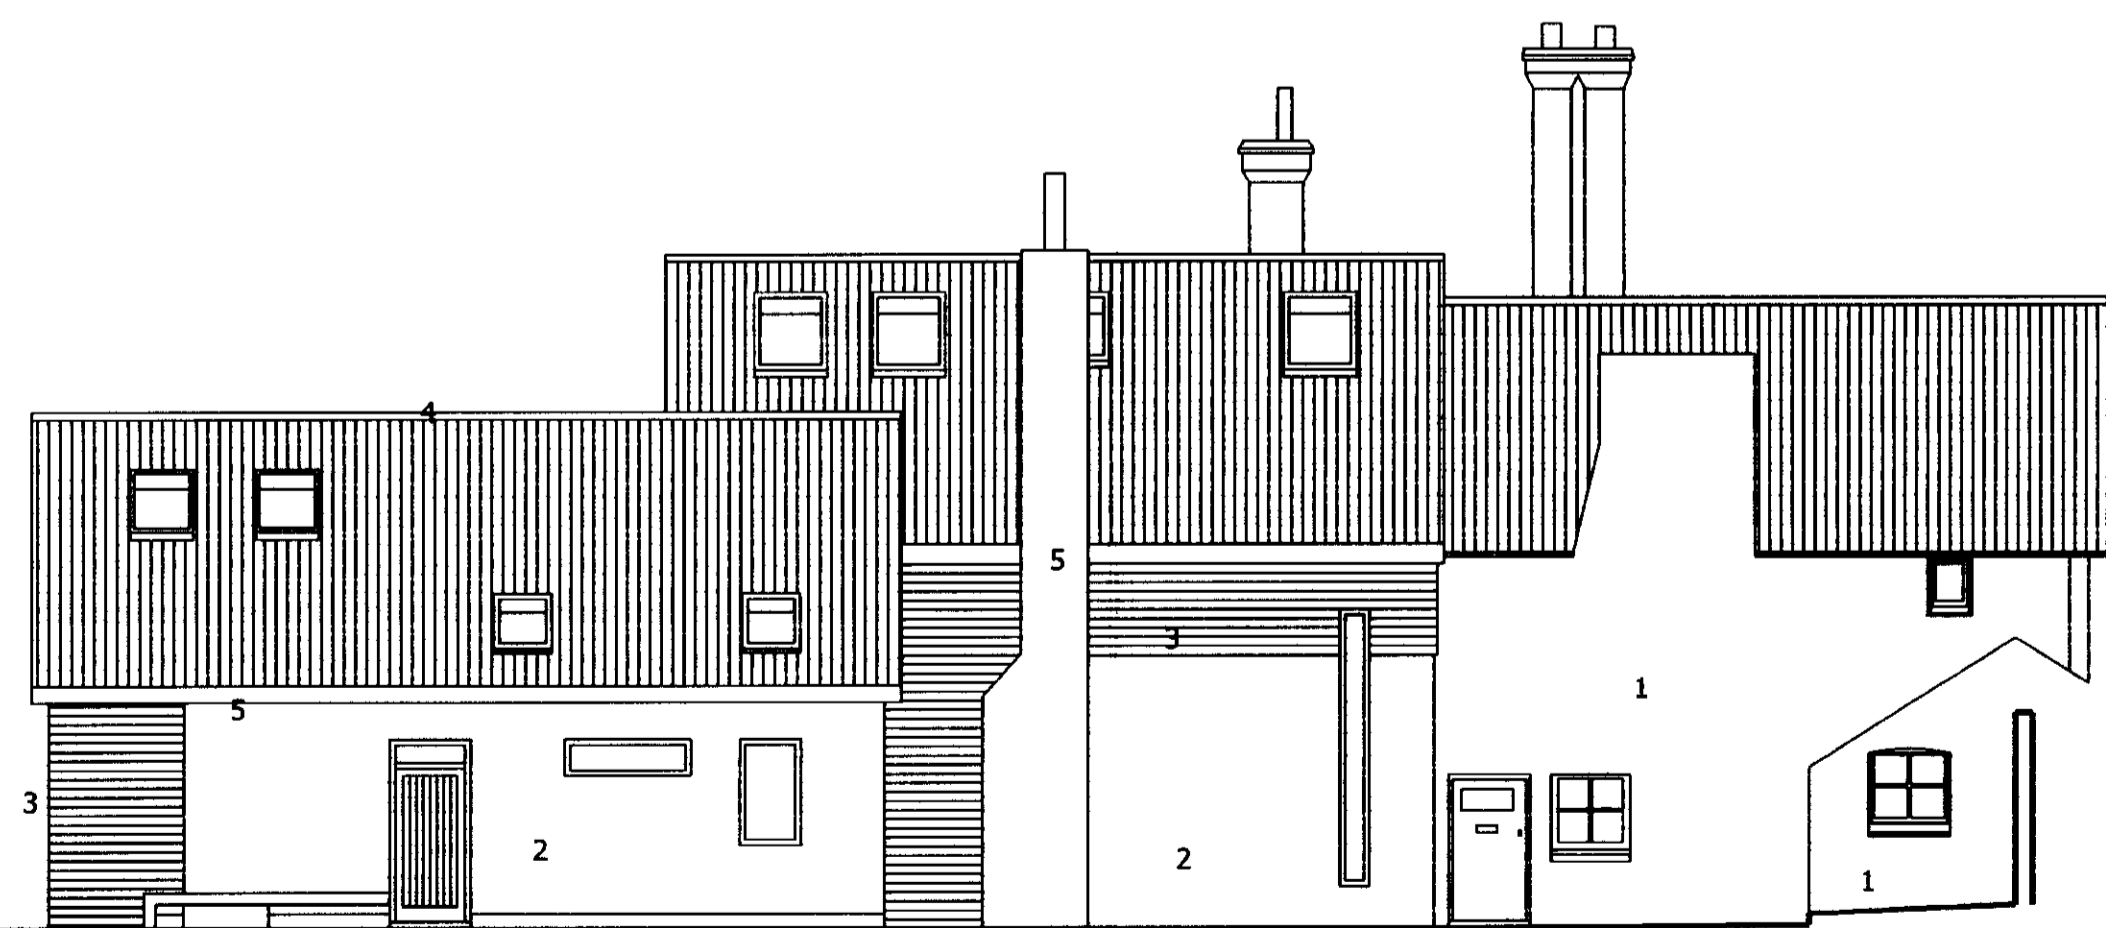

side elevation

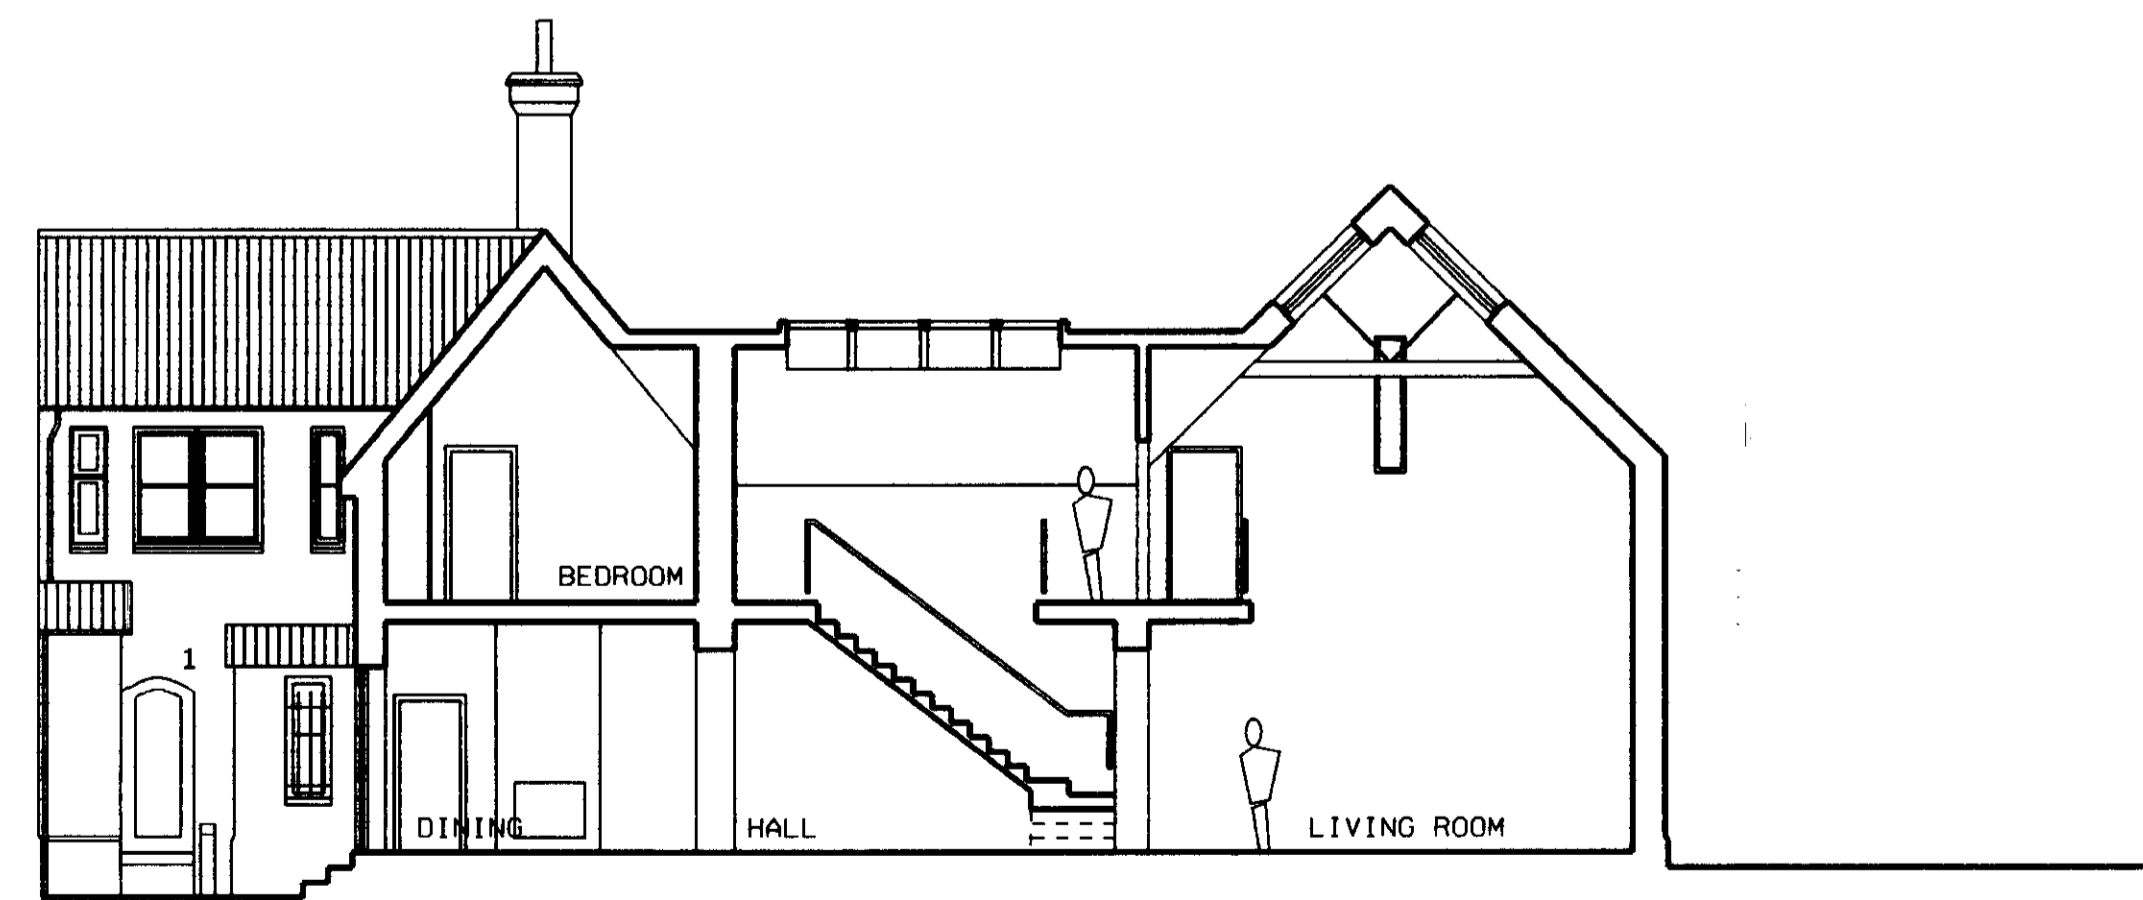

site section c



- REVISION NOTES
- A Planning issue
  - B Revised planning application
  - C New planning application
  - D Revised annex position and tree information updated

**KIRKHAM SHEIDOW**  
 ARCHITECTS  
 38 SWAN STREET BOXFORD SUDBURY  
 SUFFOLK CO10 5NZ  
 TEL 01787 211670  
 e-mail ks.a@btinternet.com  
 MOBILE 07976 298123

PROJECT  
**Northfield**  
 Woodfield Lane  
 Essendon  
 Herts AL9 6JJ

PLANNING DEPARTMENT  
 OFFICE COPY  
 03 MAR 2010  
 2010/0342

TITLE  
**Proposed Sections and Elevations**

SCALE 1:100 @ A1

DATE 16/09/2009

NUMBER 0812 / 02