



USE FIGURED DIMENSIONS ONLY  
 NOT SCALE FROM THIS DRAWING.  
 ALL DIMENSIONS MUST BE CHECKED ON SITE ANY  
 DISCREPANCIES MUST BE REPORTED BACK TO THE ARCHITECT.  
 THIS DRAWING AND ANY DESIGNS INDICATED THEREON ARE THE  
 PROPERTY OF BROOKS / MURRAY ARCHITECTS.  
 ALL RIGHTS ARE RESERVED.  
 NO PART OF THIS WORK MAY BE PRODUCED WITHOUT PRIOR  
 PERMISSION IN WRITING FROM BROOKS / MURRAY ARCHITECTS.



PROPOSED SECTION A-A'



1:100

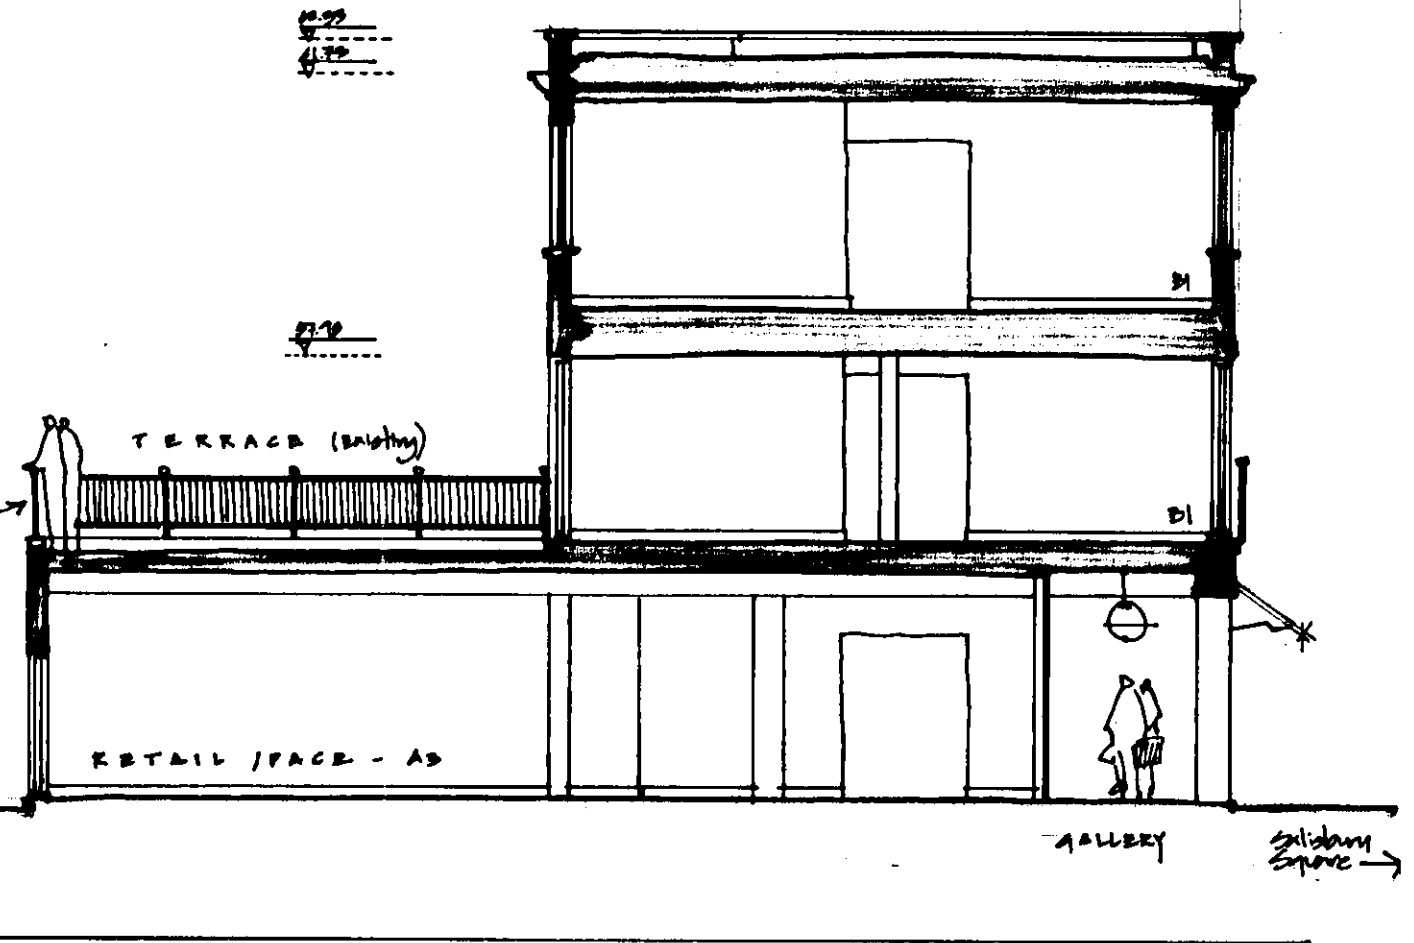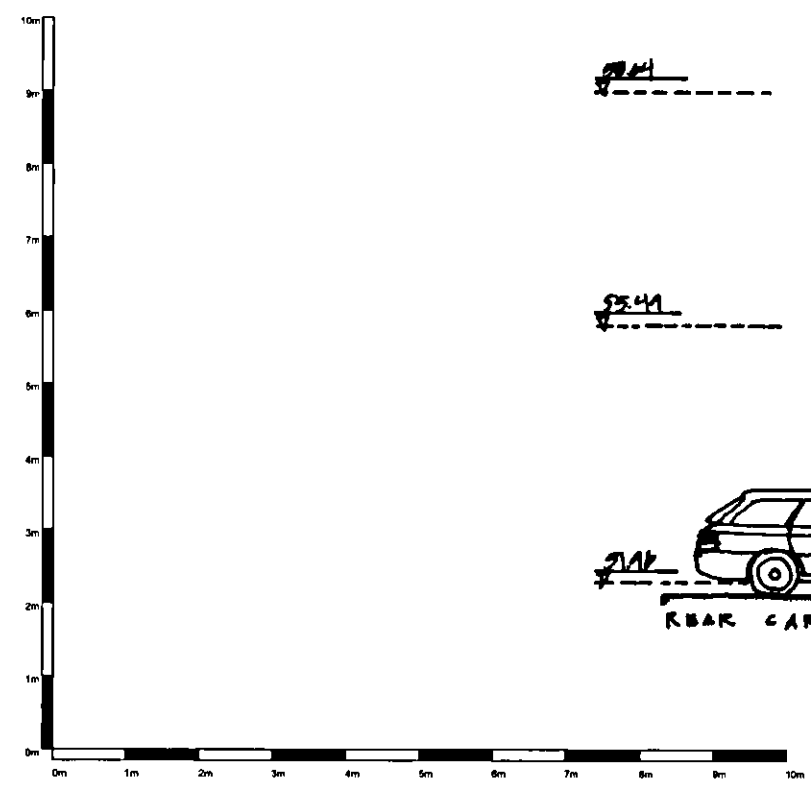

PROPOSED SECTION B-B'

1:100

PLANNING DEPARTMENT  
 OFFICE COPY  
 10 JAN 2012  
 2011/2811  
 2011/2816

CLIENT: GASCOYNE CECIL ESTATES
JOB: York House Hatfield
DATE: DEC 11      SCALE: 1:100
DRAWING TITLE: Proposed Sections Scale @ A3
DRAWING NUMBER: 581-11-024