


Woodland.

No. 85

No. 89

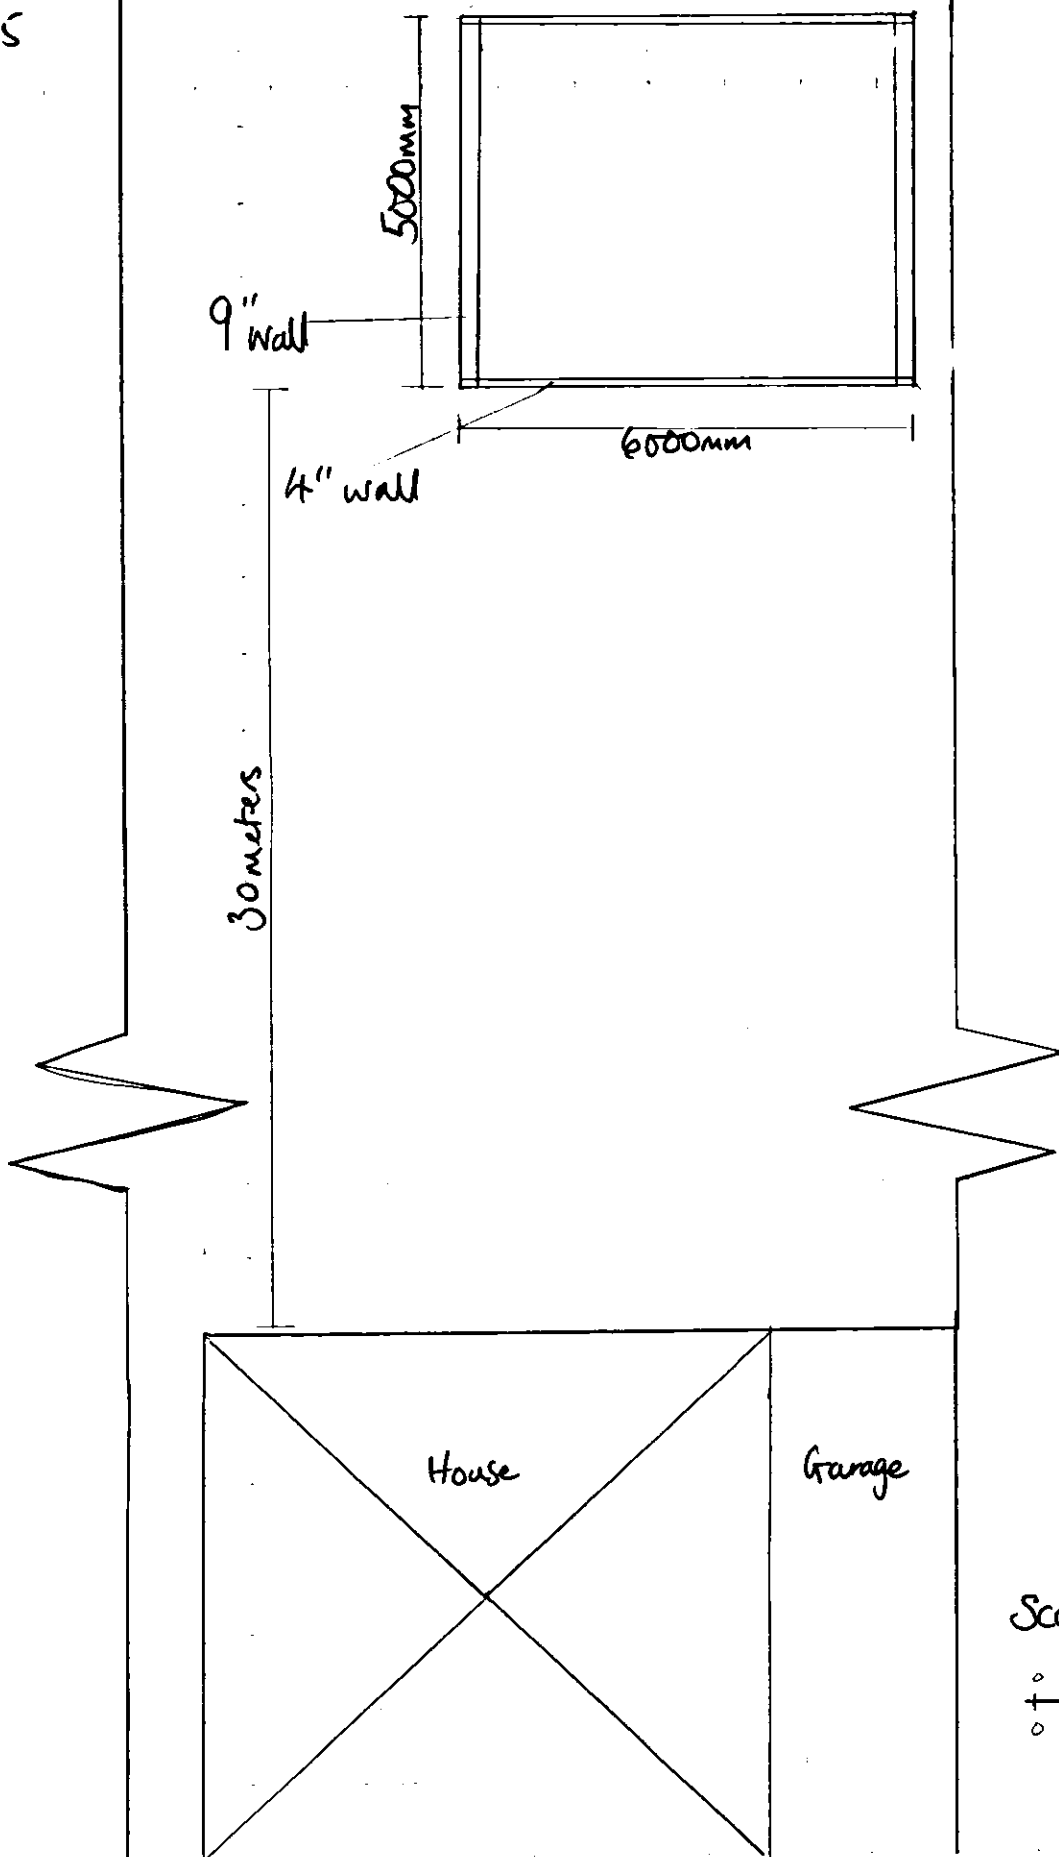


PLANNING DEPARTMENT
OFFICE COPY

08 AUG 2011

2011/1574

Scale: 1:1000

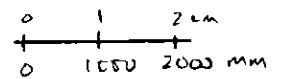

A4

Proposed Shed @ 87 Bramble Rd. - PLAN.