

NOTES

When printing from PDF please ensure 100% scaling or that 'Page Scaling' is set to 'none'.

All dimensions to be checked on site prior to construction.
~~Do not construct without planning permission.~~
 This drawing is copyright YOOP Architects.

PLANNING
DEPARTMENT

17 JUN 2011

~~2011/1116~~

REV. DESCRIPTION

PLANNING


YOOP Architects
 Architecture for people

Compass House 37-41 Church Road
 Stanmore Middlesex HA7 4AA
 Info@yooparchitects.co.uk
 020 8954 6291

JOB: THEOBALDS ROAD
 42 Theobalds Road
 Cuffley EN6 4HL


DRWNG: SIDE ELEVATIONS
 PROPOSED

SCALE	DATE	DRN	CHK
1:100@A3	Apr 2011	SU	GE
JOB NUMBER	DRWG NUMBER	REVISION	
10/071	071/PL/005	-	

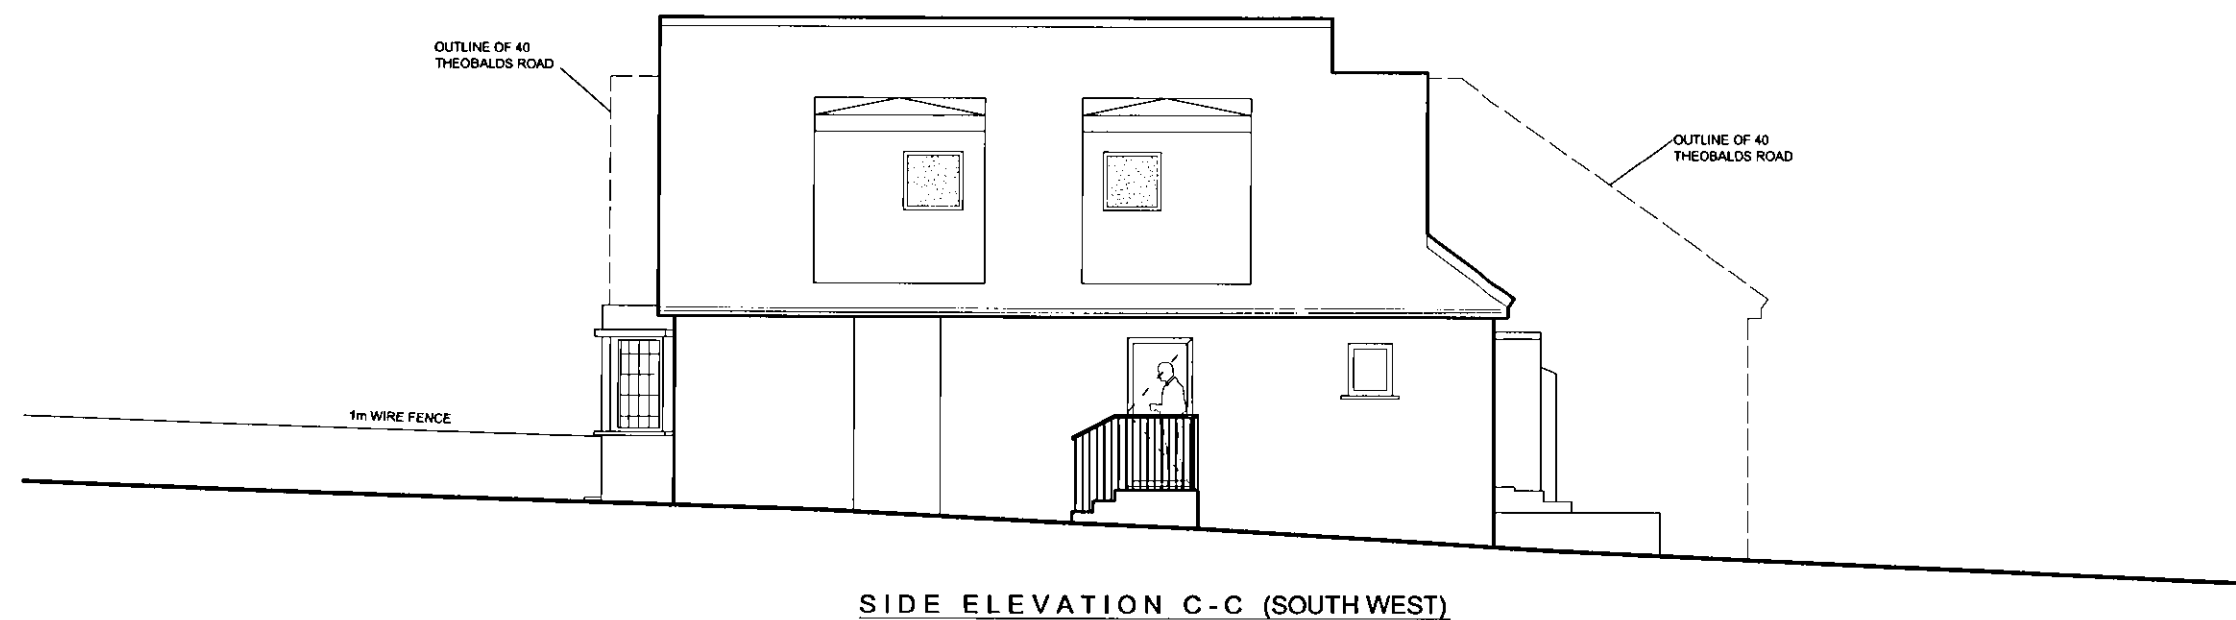

SIDE ELEVATION C-C (SOUTH WEST)

0m 1m 2m 3m 4m 5m
 SCALE @ 1:100

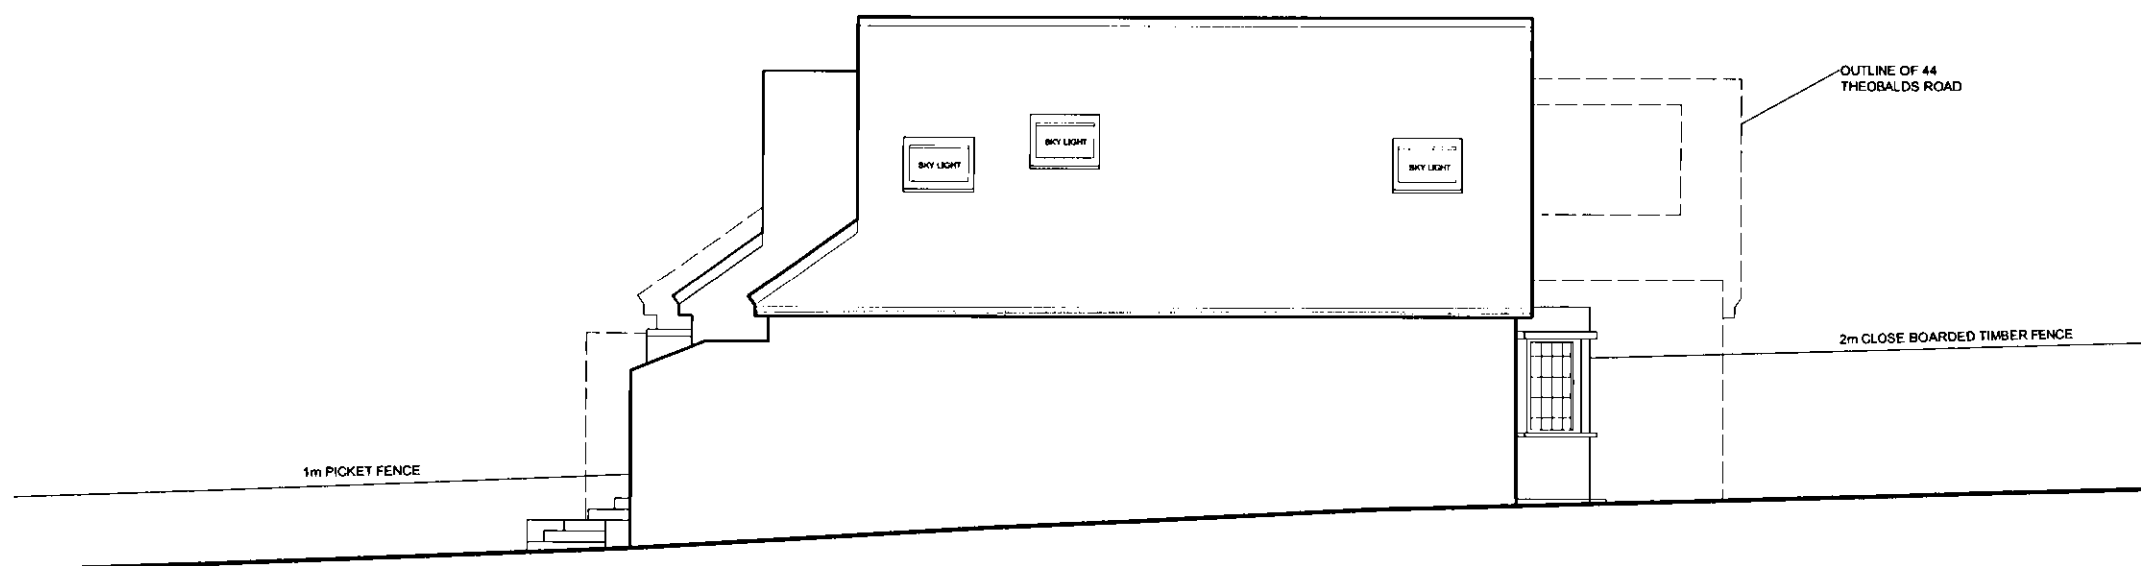

SIDE ELEVATION D-D (NORTH EAST)

0m 1m 2m 3m 4m 5m
 SCALE @ 1:100