



ELEVATION AA

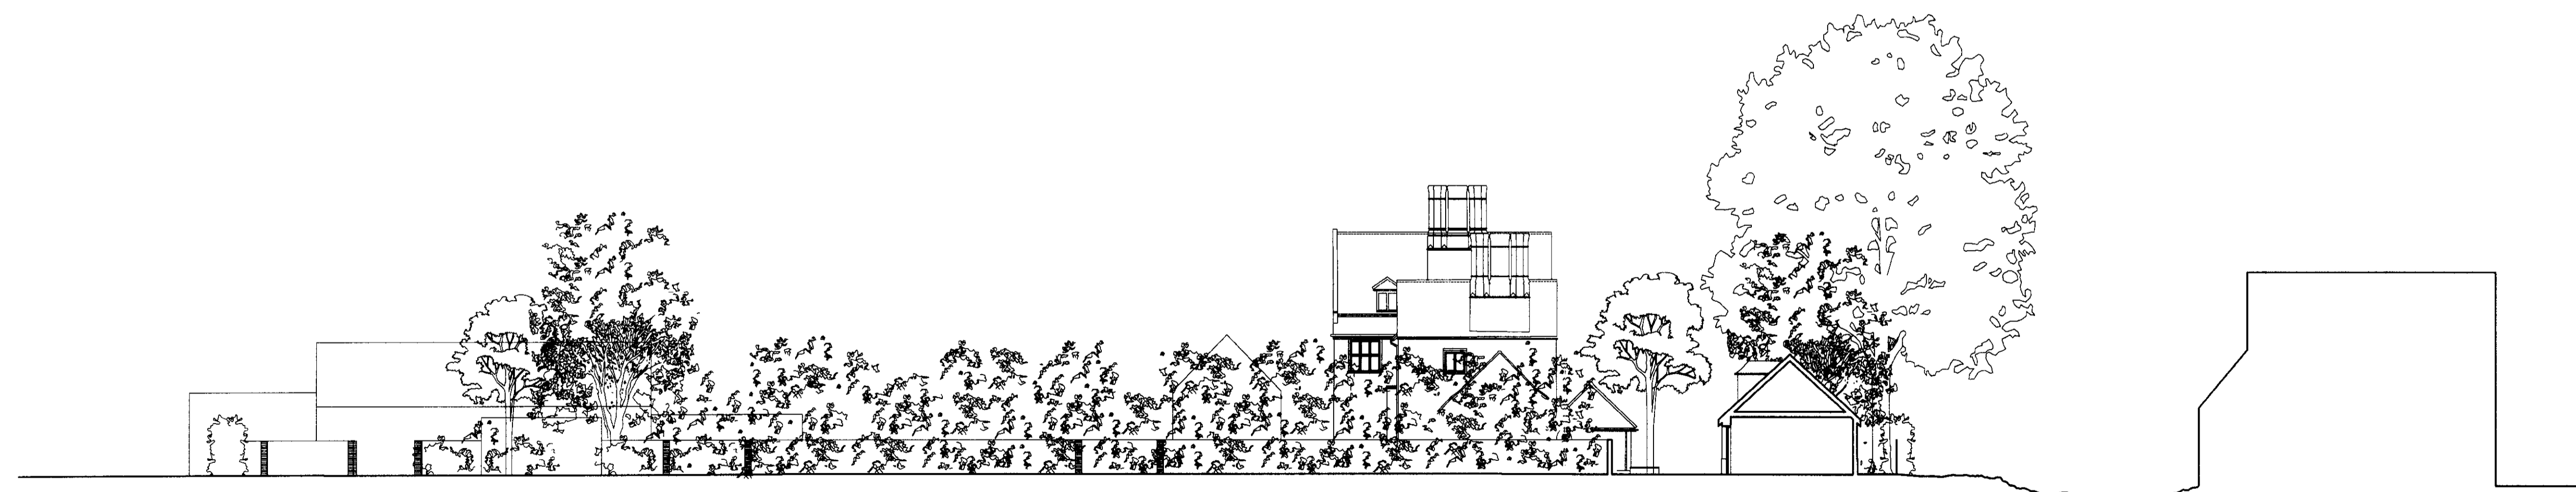

ELEVATION BB



SECTION CC

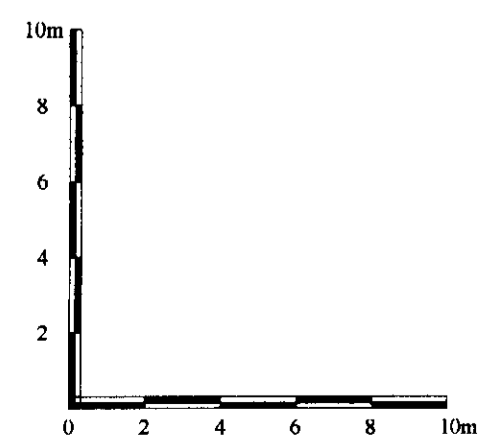

WELWYN HATFIELD
PLANNING
OFFICE COPY
26 MAR 2010
No: 2010/0457

Rev	Date	Comments
Rev A	23/03/2010	Scale bars added

PROPOSED

Great Nast Hyde House
Hertfordshire
Site Elevations & Sections

RUSSELL TAYLOR ARCHITECTS
mail@rtarchitects.co.uk
LONDON
CORNWALL
www.rtarchitects.co.uk
TEL: 020 7261 1984
TEL: 01503 273 092

Scale	Date	Drawn	No.	Rev.
1:200 @ A1 Size	Mar 2, 2010	DB	6103/105	A