



SECTION DD

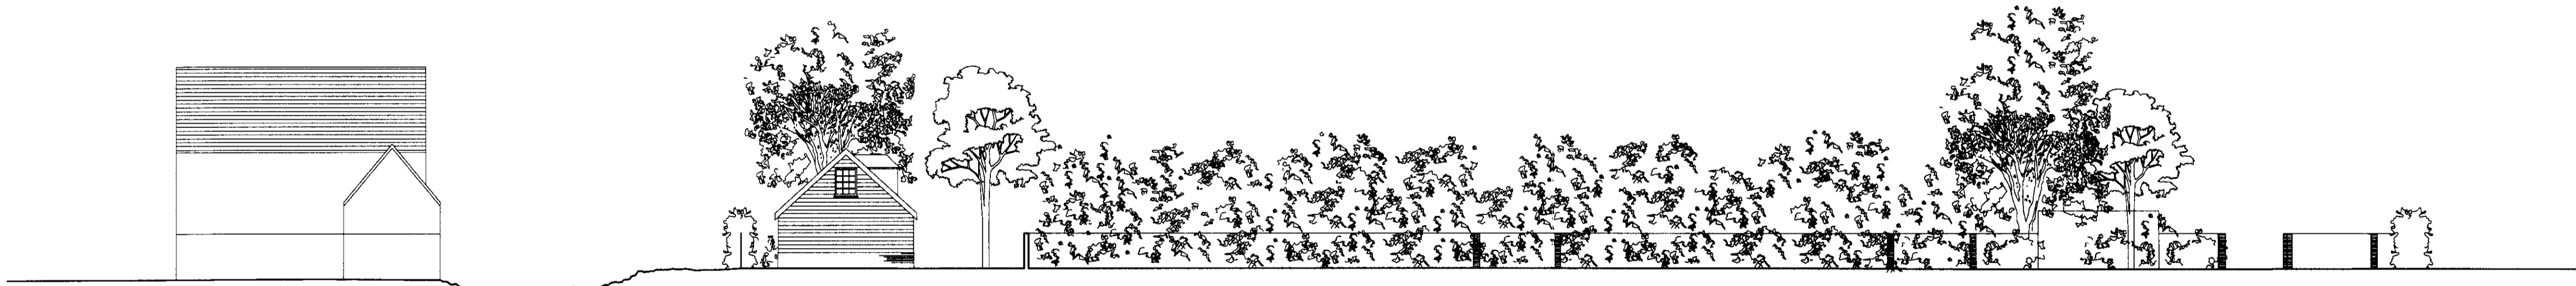

SECTION EE

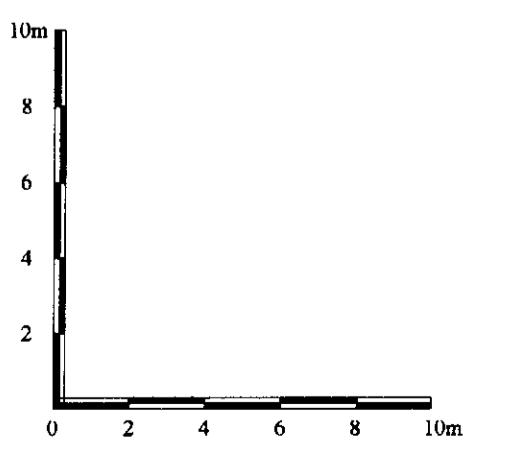

WELWYN HATFIELD  
PLANNING  
OFFICE COPY  
26 MAR 2010  
2010/0457  
No:

Rev	Date	Comments
Rev A	23/03/2010	Scale bars added

PROPOSED

Great Nast Hyde House  
Hertfordshire  
Site Elevations & Sections

**RUSSELL TAYLOR ARCHITECTS**  
mail@rtarchitects.co.uk  
 LONDON  
 CORNWALL  
 © Russell Taylor Architects own the copyright to this drawing and design
www.rtarchitects.co.uk  
 TEL: 020 7261 1984  
 TEL: 01503 273 092

Scale	Date	Drawn	No.	Rev.
1:200 @ A1 Size	Mar 2, 2010	DB	6103/106	A