



SECTION DD

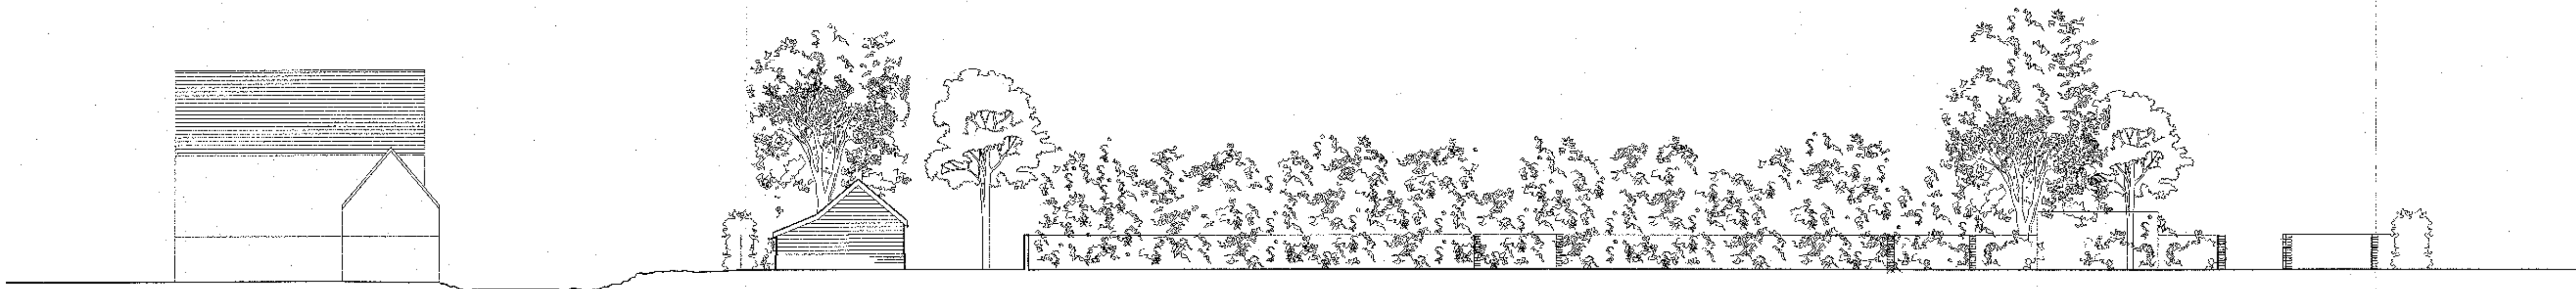

SECTION EE

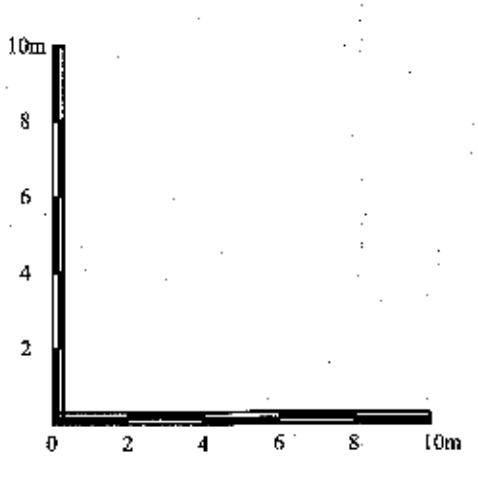

WELWYN HATFIELD
 PLANNING
 OFFICE COPY
 22 OCT 2010
 No. 2010/2149

Rev	Date	Comments
Rev B	17/08/2010	Garage design revised
Rev A	23/03/2010	Scale bars added

PROPOSED

Great Nast Hyde House
 Hertfordshire

Site Elevations & Sections

RUSSELL TAYLOR ARCHITECTS
 Russell Taylor Architects
 LONDON
 CORNWALL
 Russell Taylor Architects own the copyright to this drawing and design

Scale	Date	Drawn	No.	Rev.
1:200 @ A1 Size	Mar 26, 2010	DB	6103/106	B