



FILE NAME:

NOTES

- This drawing supports a Planning application and must NOT be used for construction.
- All discrepancies to be referred to the Architect so that design changes may be considered.
- This drawing is copyright.

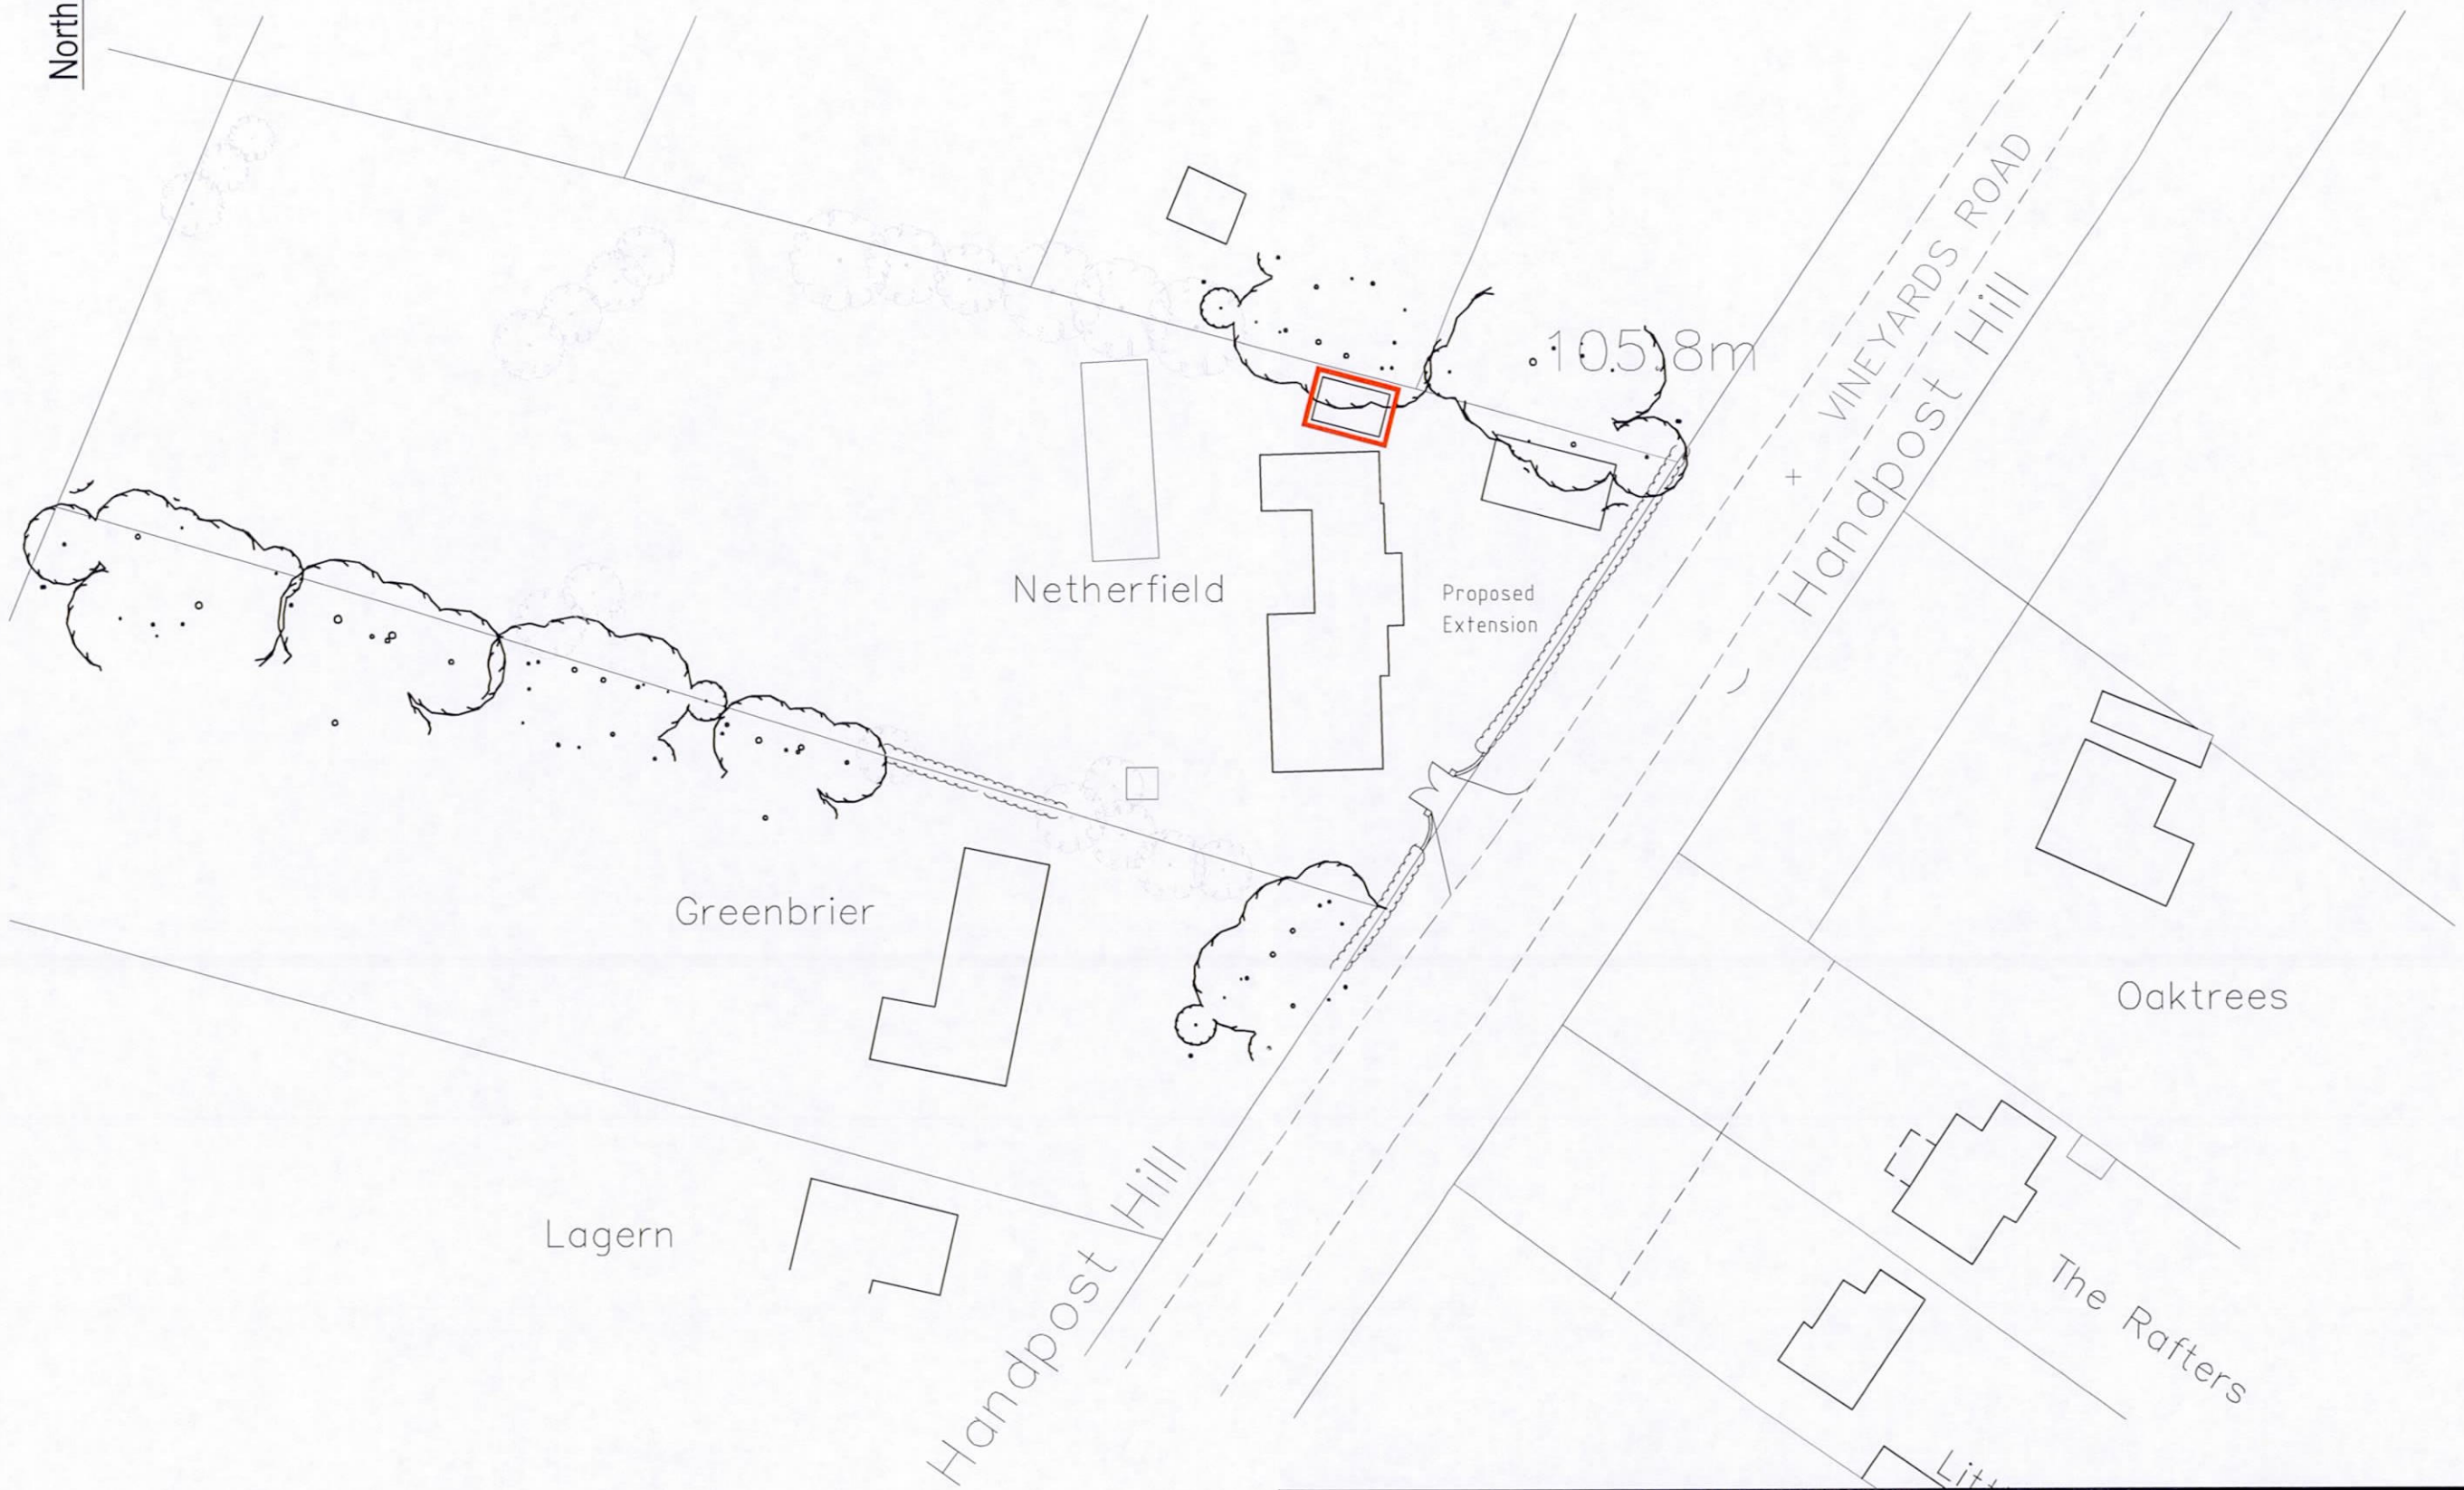

	Portess and Richardson CHARTERED ARCHITECTS ~ SURVEYORS		Client MR T. KELLY		Project NETHERFIELD VINEYARD ROAD NORTHAW, POTTERS BAR HERTS, EN6 4PTH	
	193 LINCOLN ROAD PETERBOROUGH PE1 2PL Tel: (01733) 568116 Fac: (01733) 555246 Email: P-R@PortessArchitect.com		Drawing PROPOSED SITE LAYOUT PLAN			
		Date AUGUST 2014	Scale 1:500 @ A3	Project No. 3708	Drawing No. P01	Revision