



APPROX. LINE OF EXC. POST & RAIL FENCE


NEW POST & RAIL FENCE

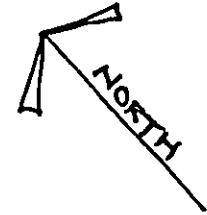

EXISTING BOUNDARY FENCE

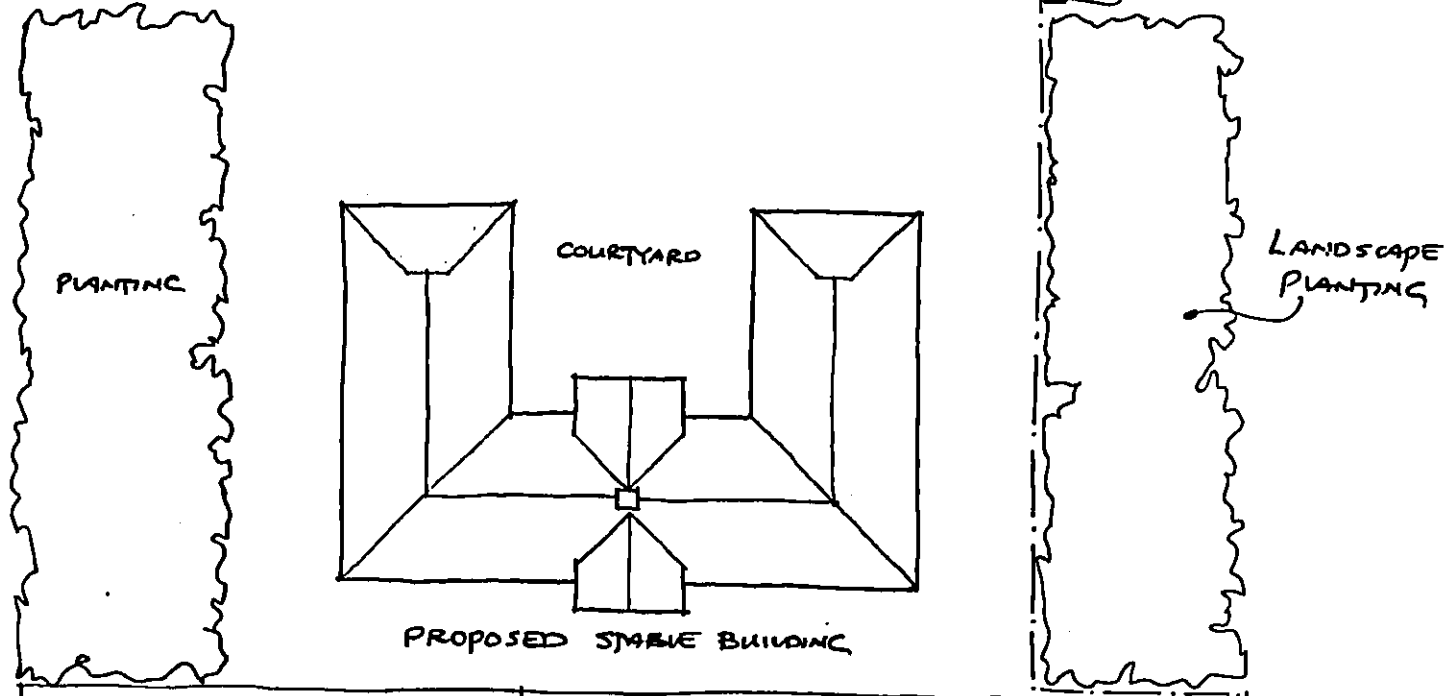

23 NOV 2000
 2009/2574-

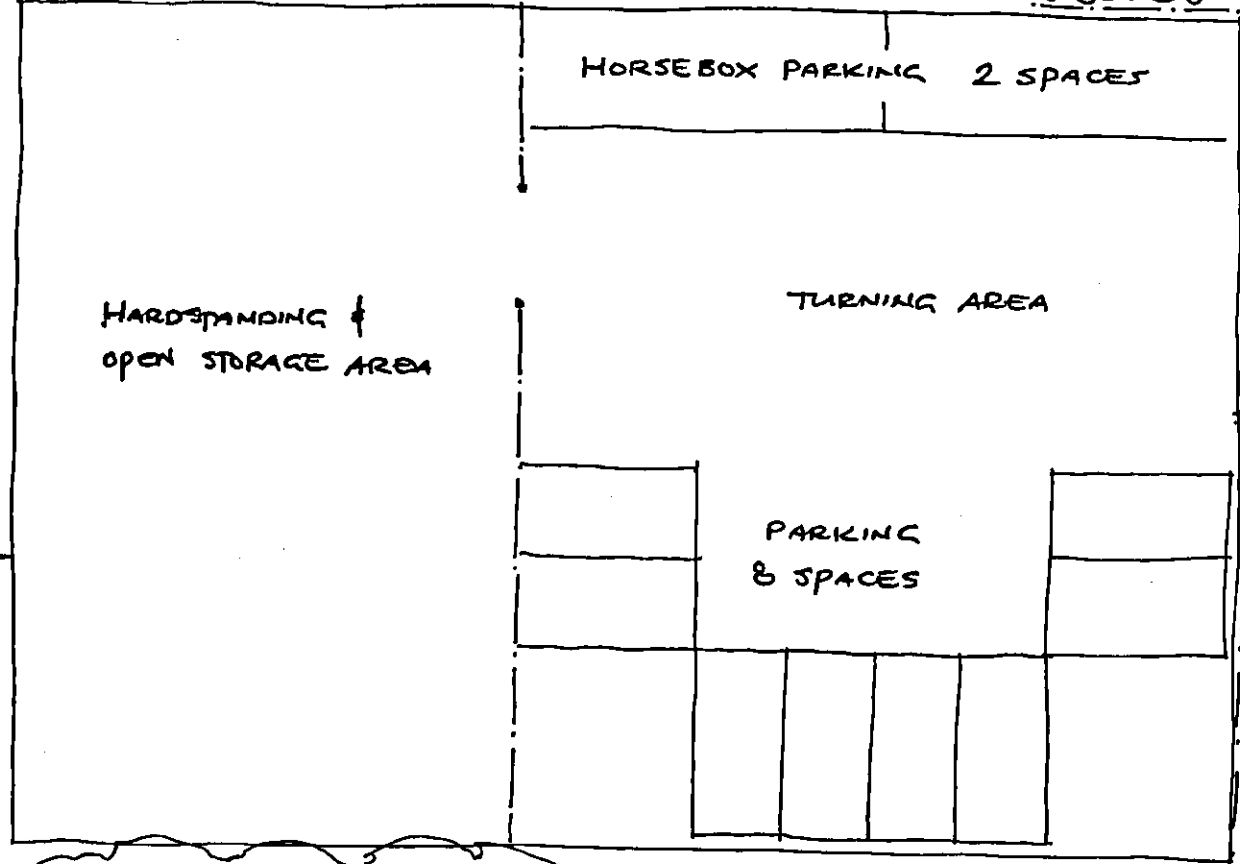

EXTENT OF EXISTING HARDSTANDING

EXISTING TREE SCREEN TO HORNBEAM LANE RETAINED

REV A SCALE BARS ADDED, DO NOT SCALE REMOVED

NOV 2009

Peter Newson Associates
 Chartered Architects
 The Old Reading Room, 32 High Road,
 Essendon, Hatfield, Herts. AL9 6HW
 Tel: 01707 276595 Fax: 01707 260024
 Copyright ©

PROPOSED STABLES
 Spike Island
 Hornbeam Lane,
 Essendon, Herts

Scale: 1:200
 Date: Jan 2001

Site Layout:

Drq. No
 279/103A

