


LAYOUT PLAN

Scale 1:200

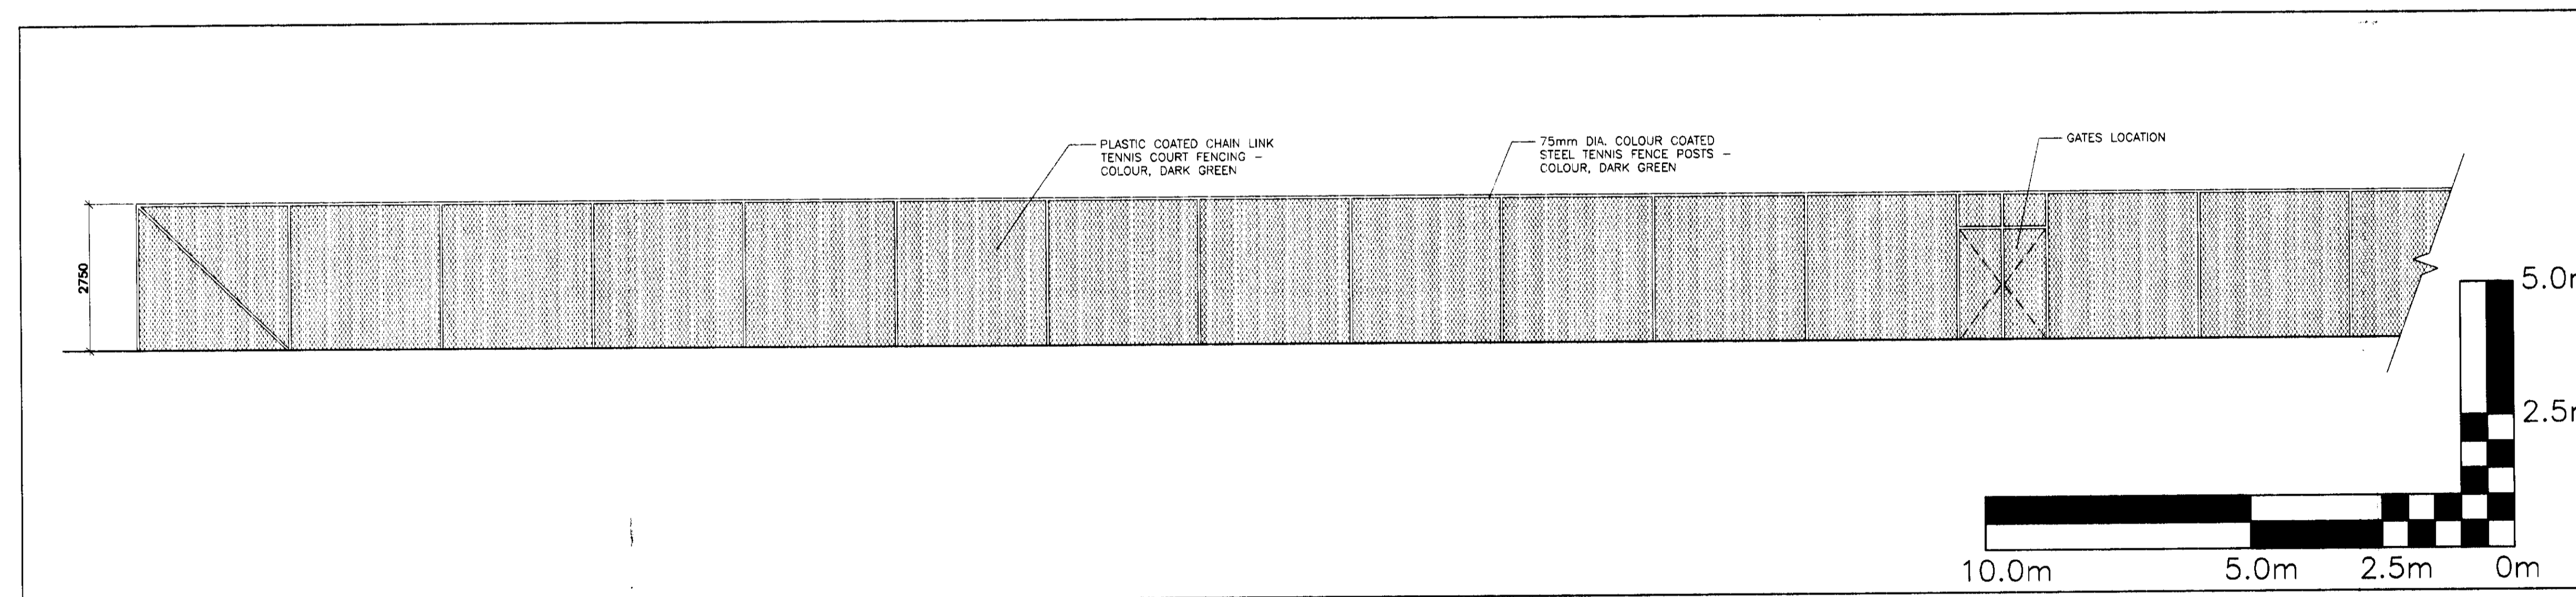

PART ELEVATION A-A (OTHER ELEVATIONS SIMILAR)

Scale 1:75

A SCALEBARS ADDED		JA	21 Dec '09
Rev	Details	Approved	Checked
▲ Revisions			

© This drawing is copyright and must not be reproduced without the written consent of the architect.
 All written dimensions should be checked on site. Do not scale from this drawing.
 Limbrick Limited traded as Stephen Limbrick Associates prior to 1 May 2003.

NEXT GENERATION CLUBS/
 DAVID LLOYD LEISURE - HATFIELD
 CAR PARK EXTENSION

TENNIS COURT FENCING PLANNING DEPARTMENT OFFICE COPY

PLANNING 05 MAR 2010 2009/2589

Scale 1:200 / 1:75	AI	Proj. No. 1109	Rev. A
Date 26 Aug '08		Dwg. No. L(0)003	
Drawn JA	Checked		



LIMBRICK LIMITED
 CHEDWORTH HOUSE • FALCON CLOSE • BRISTOL ROAD
 QUEDGELEY • GLOUCESTER • GL2 4LY
 TEL: 01452 880200 • FAX: 01452 880201