


FIRST FLOOR LAYOUT

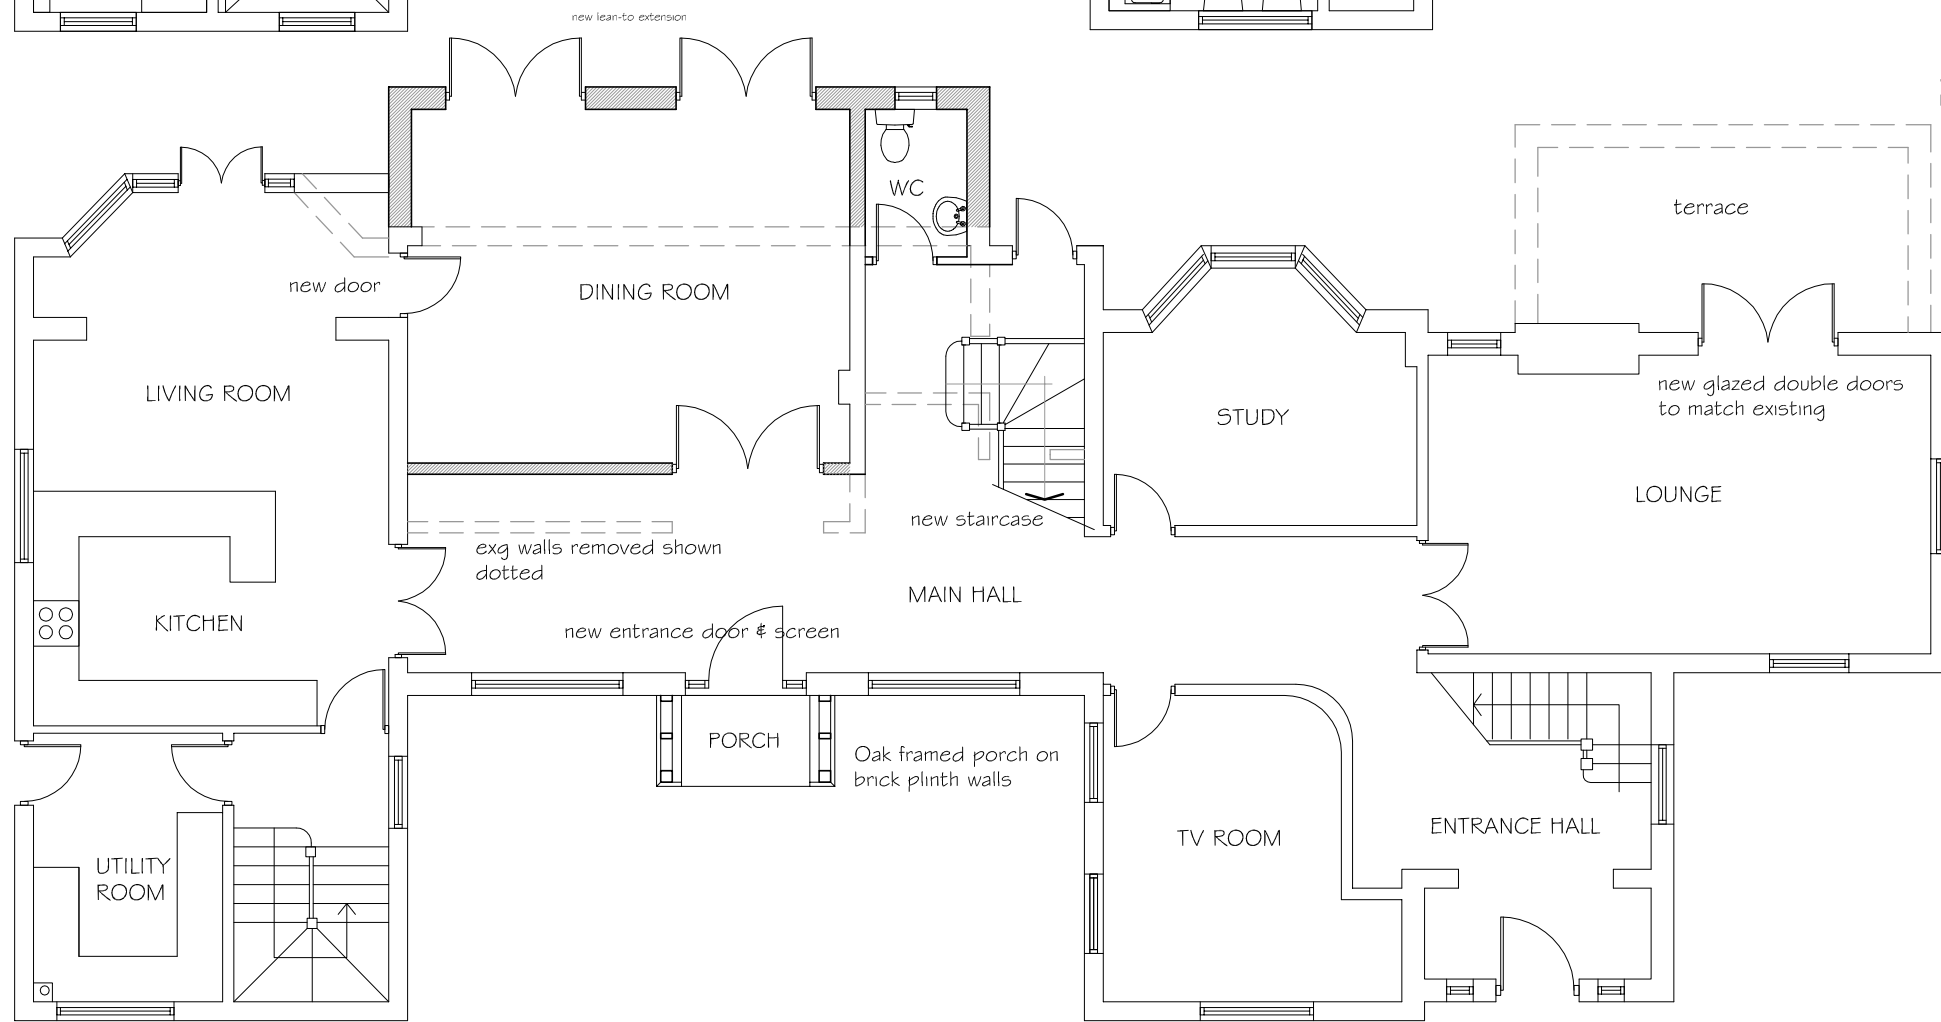

GROUND FLOOR LAYOUT

PNA

The Old Reading Room, 32 High Road
 Essendon, Hatfield, Herts. AL9 6HW
 Tel: 01707 276595 Fax : 01707 260024
 Copyright © email : info@pna.eclipse.co.uk Do Not Scale

The Warren
 Carbone Hill
 Northaw

Scale: 1:100

Date: Sept 2014

Proposed Extension & Alterations
 Ground & First Floor Layouts

Drg. No
 732 / 03