




SECOND FLOOR PLAN

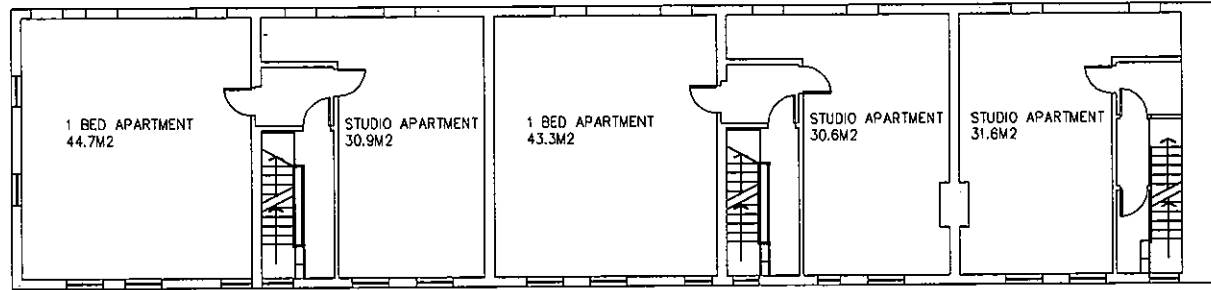

FIRST FLOOR PLAN

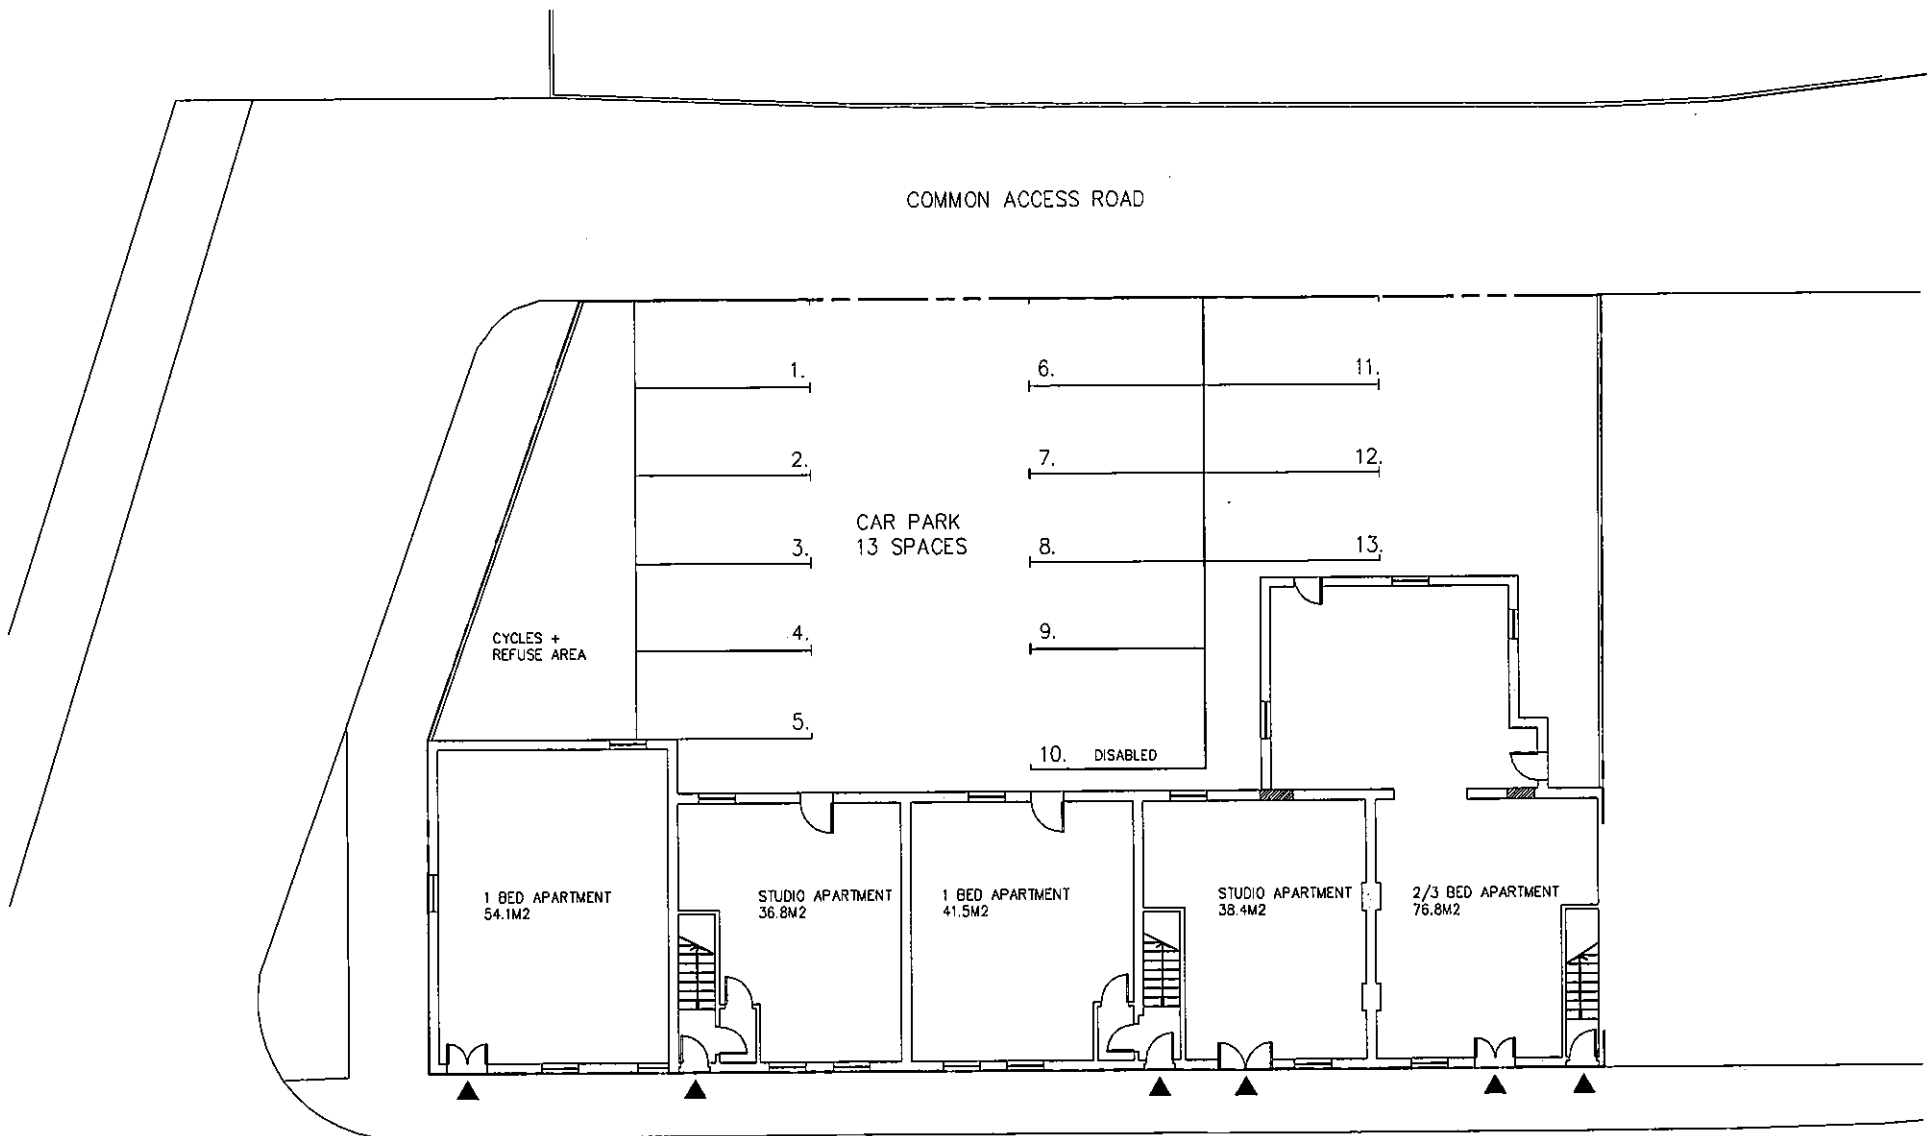

GROUND FLOOR + SITE PLAN

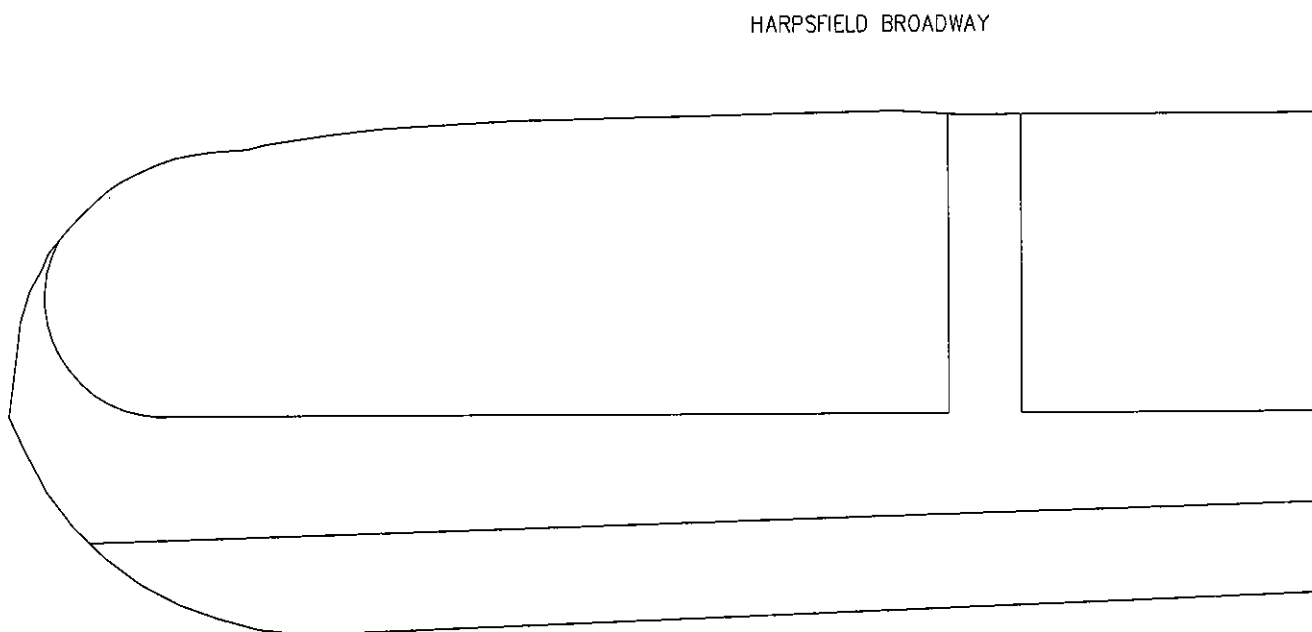

WELWYN HATFIELD
PLANNING
OFFICE COPY
10 JUN 2014
No: _____

REV DATE DESCRIPTION

KING GEORGE HOUSE
1-5 HARPSFIELD BROADWAY
HATFIELD
CHANGE OF USE FROM OFFICE TO
RESIDENTIAL - PROPOSED PLANS

mcdonaldarchitects.co.uk

Spectrum Studios | 2 Manor Gardens | London | N7 6ER | t +44 (0)20 7281 2200

DATE	JUNE 2014	SCALE	1:200 @A3
NUMBER	1220-003		REVISION
SC			-

