


07-06-16.

I would like to remove some hedging as indicated below, to allow a summer house/shed as garden is very narrow at the end and need storage etc for garden equipment etc; there is nowhere else I can build it We will have trellis on neighbours side so they can grow climbing plants on the side

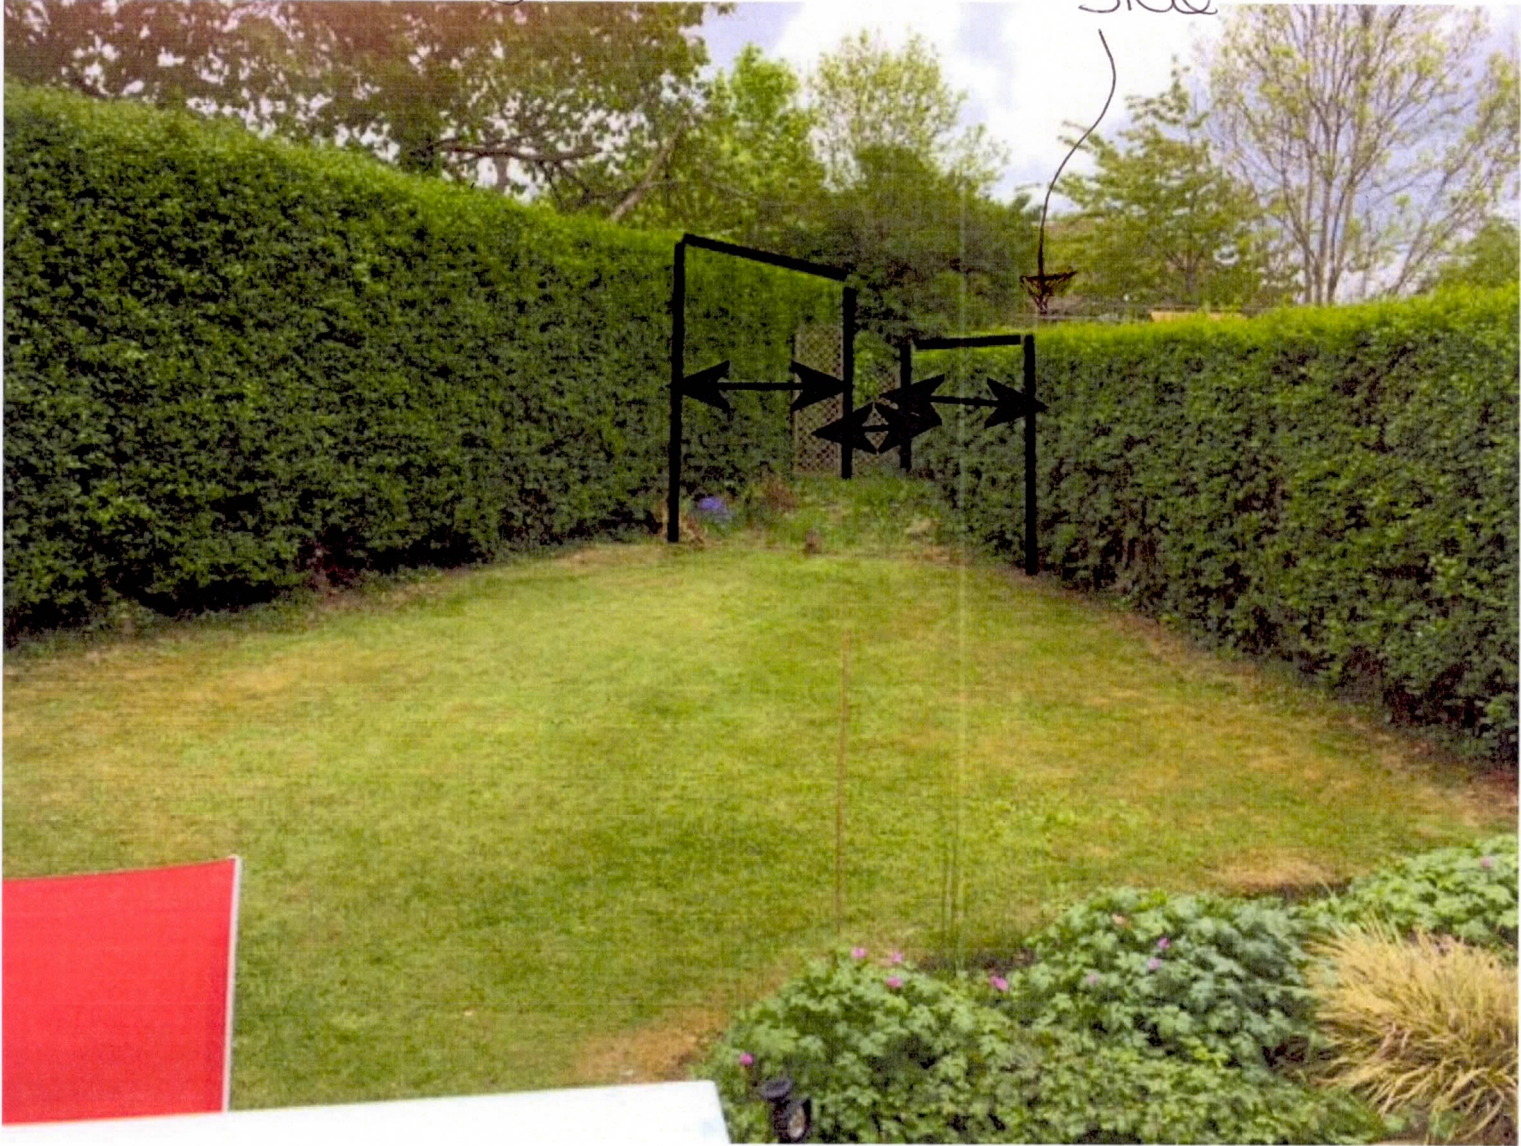

Length of Hedges to be removed is 6150 measurement of summerhouse/shed.
Only amount necessary will be removed to allow for the construction of above.