

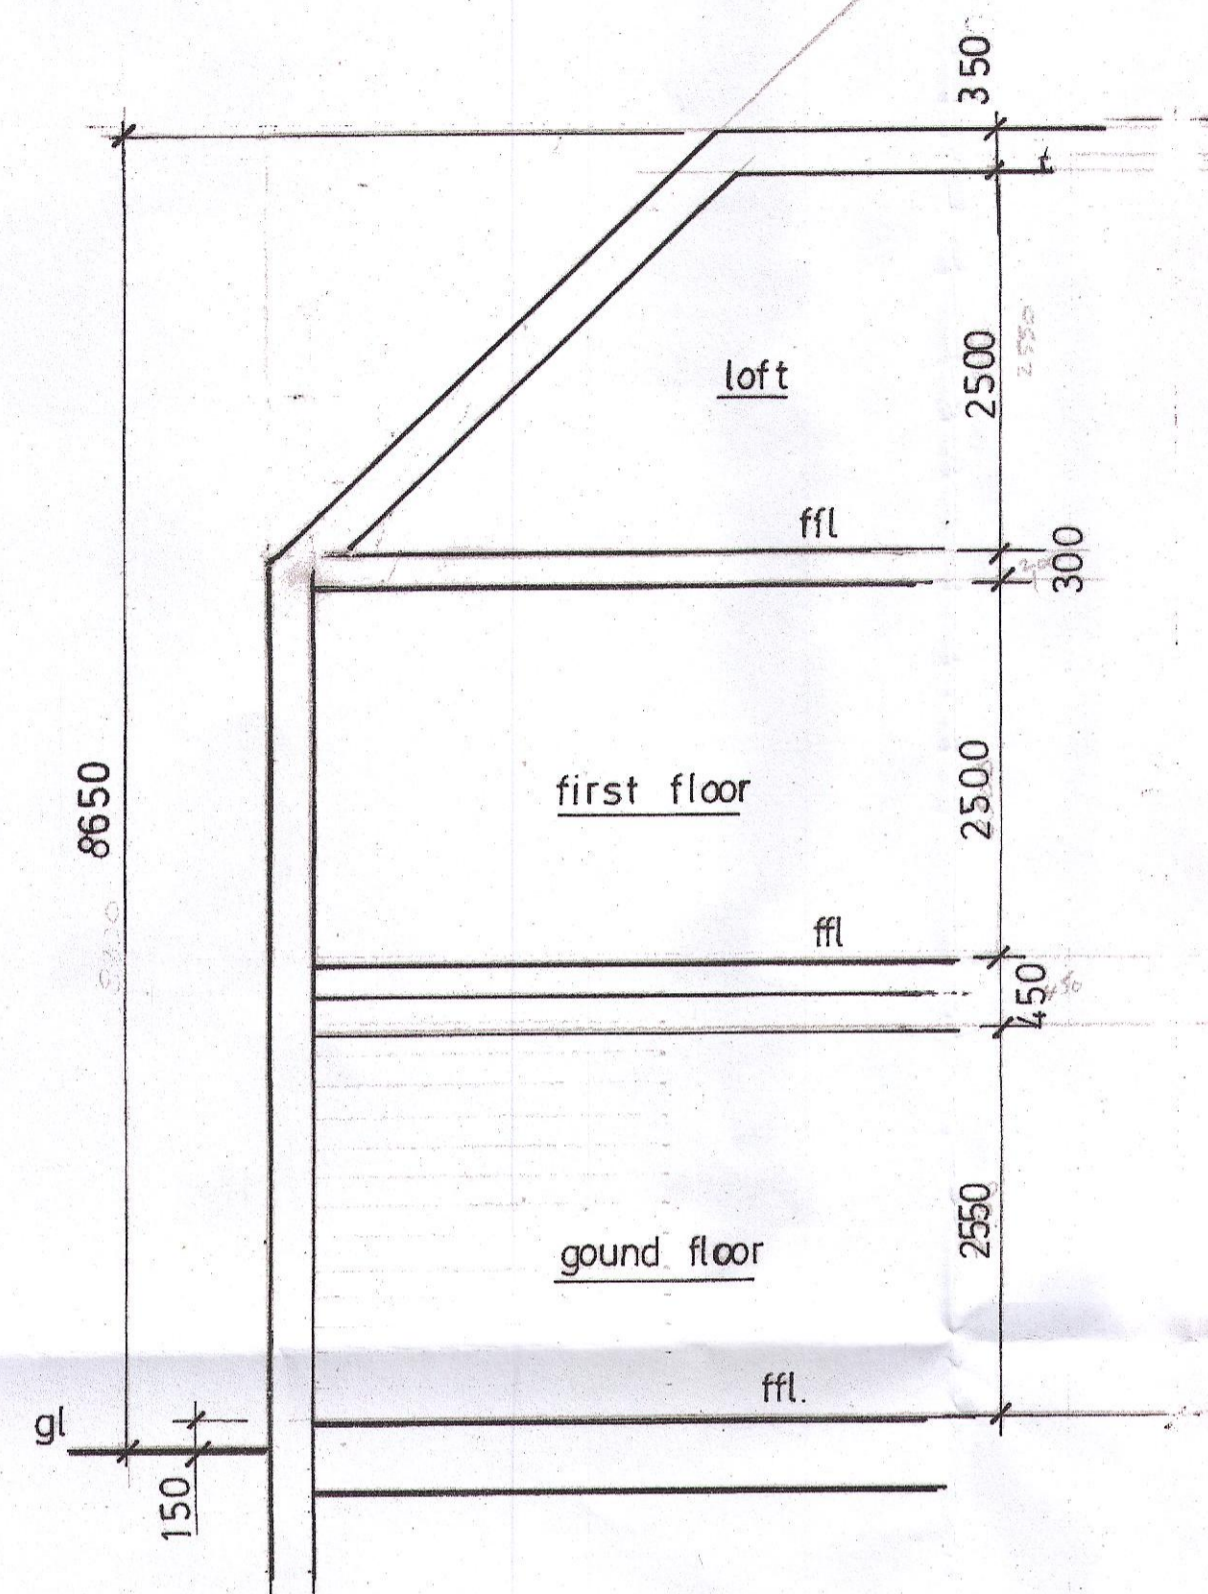


A1

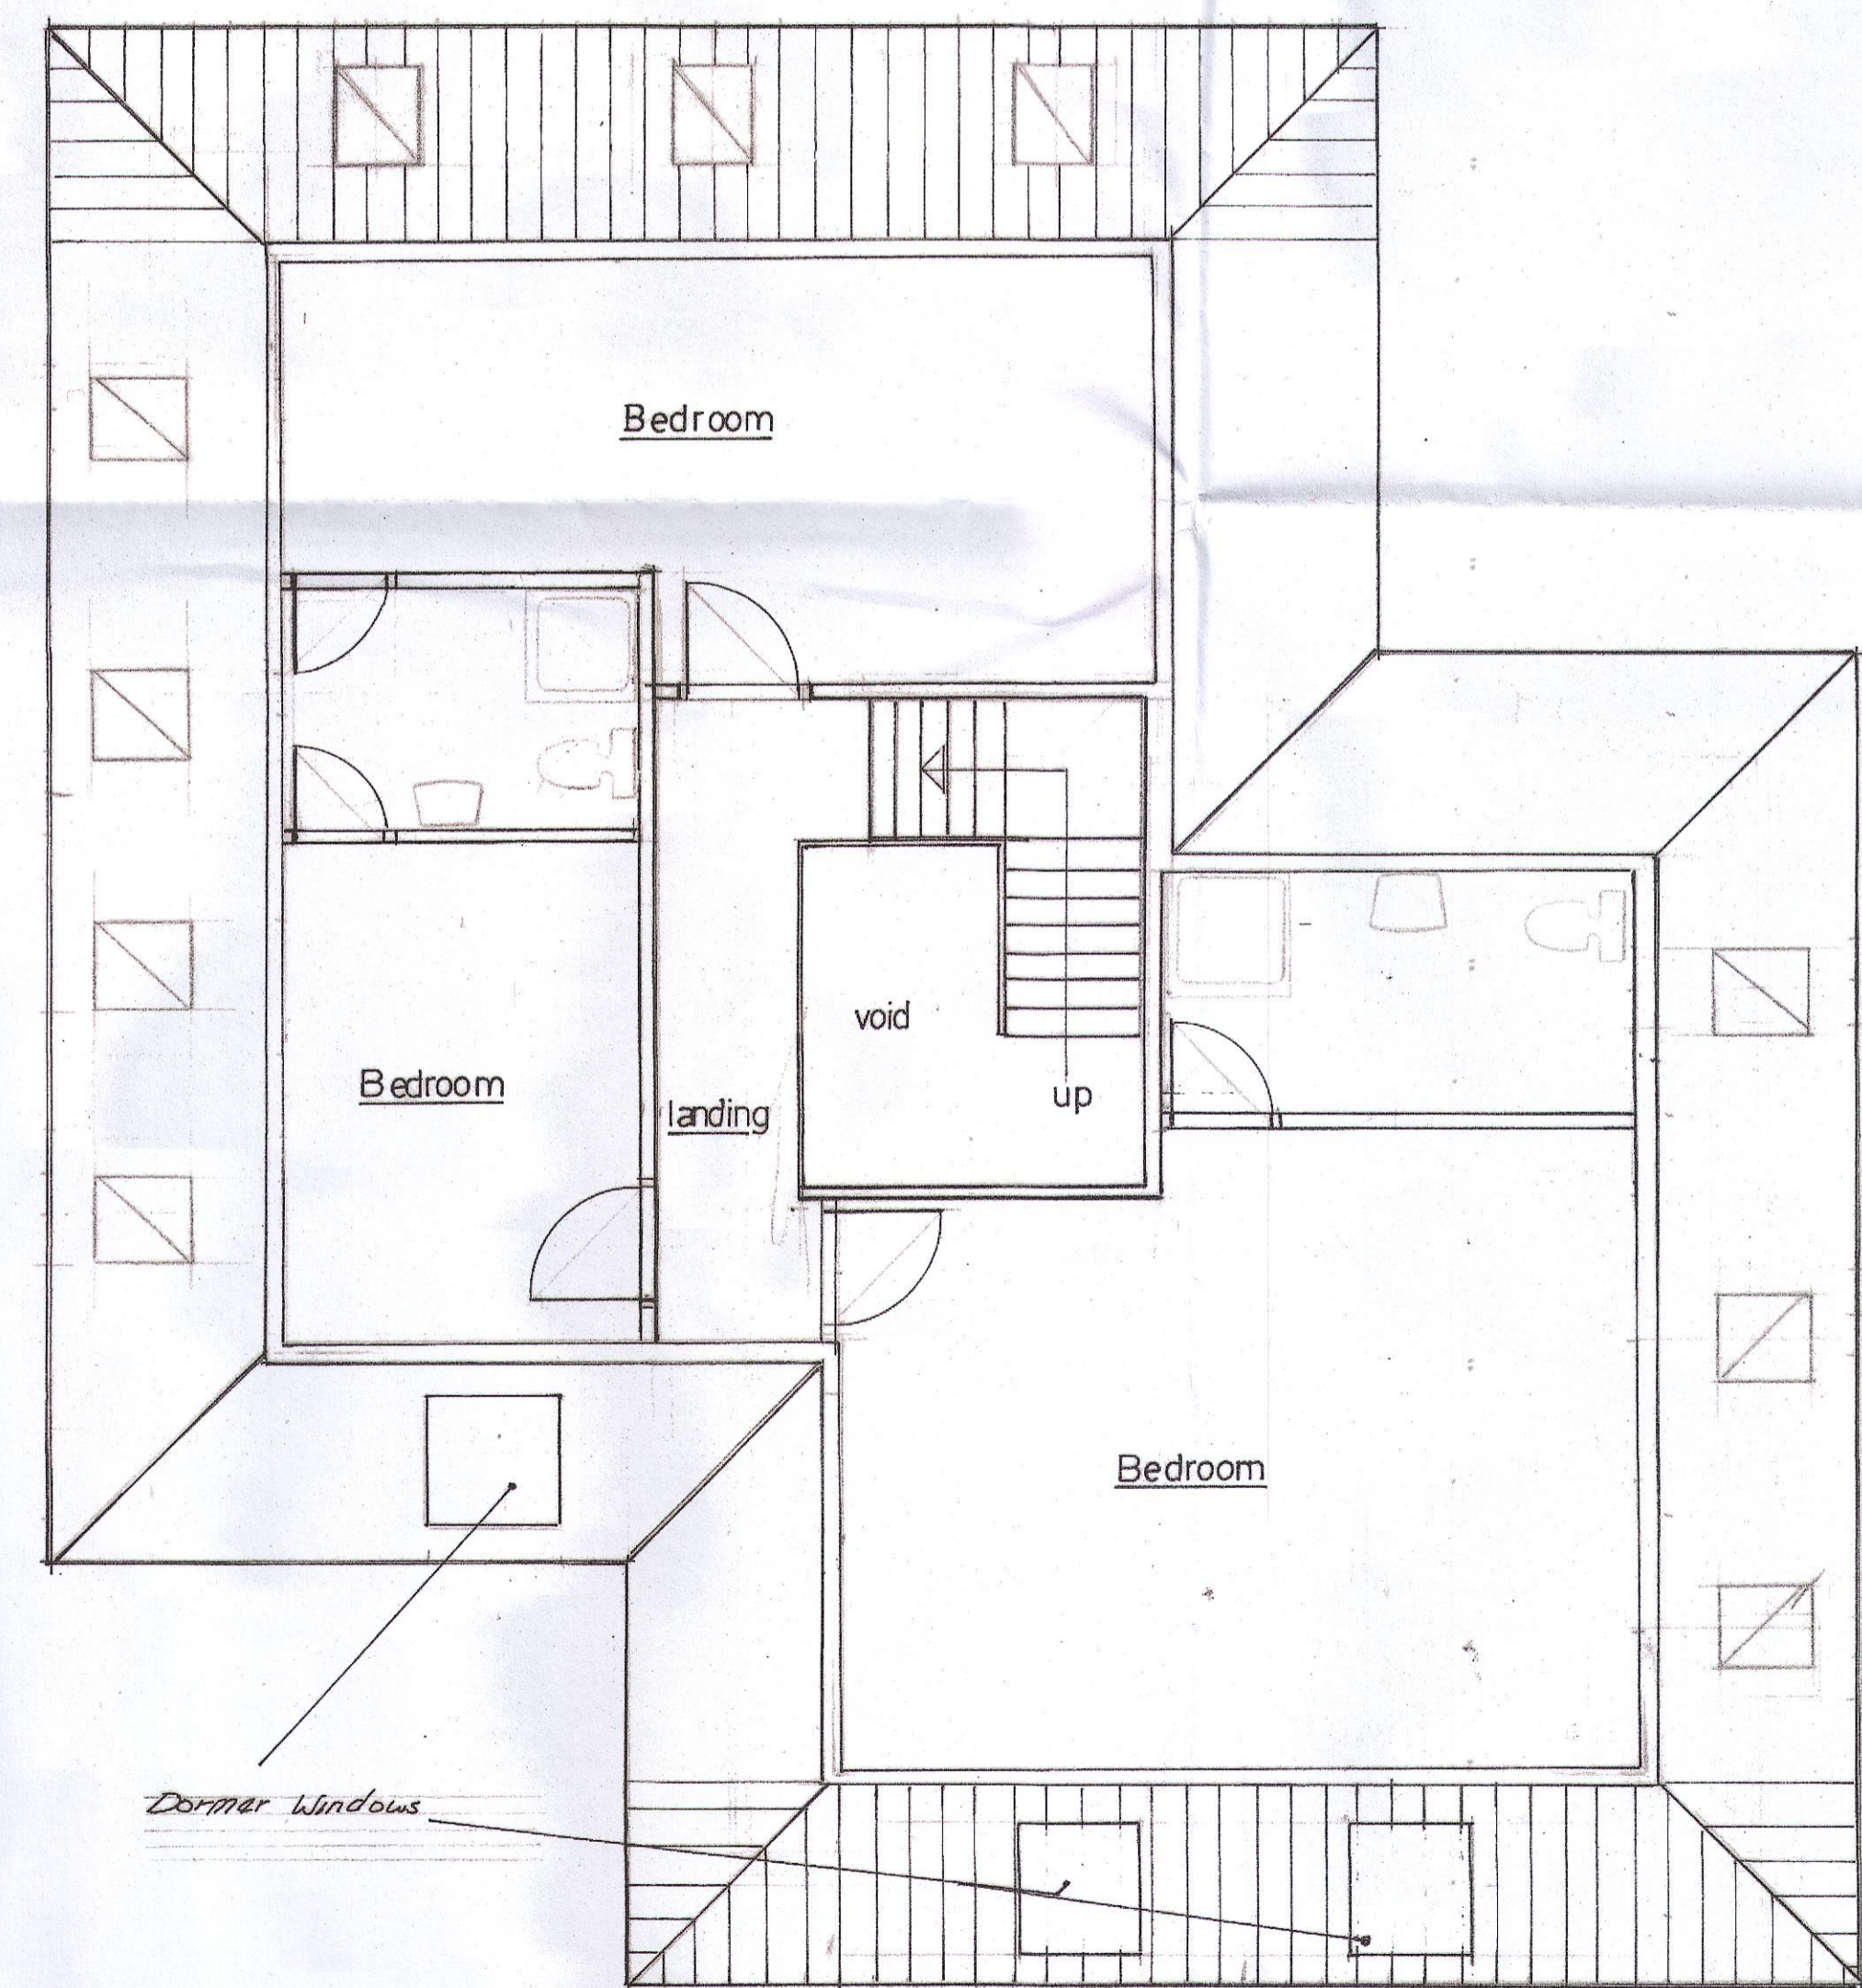

Typical Section 1:50

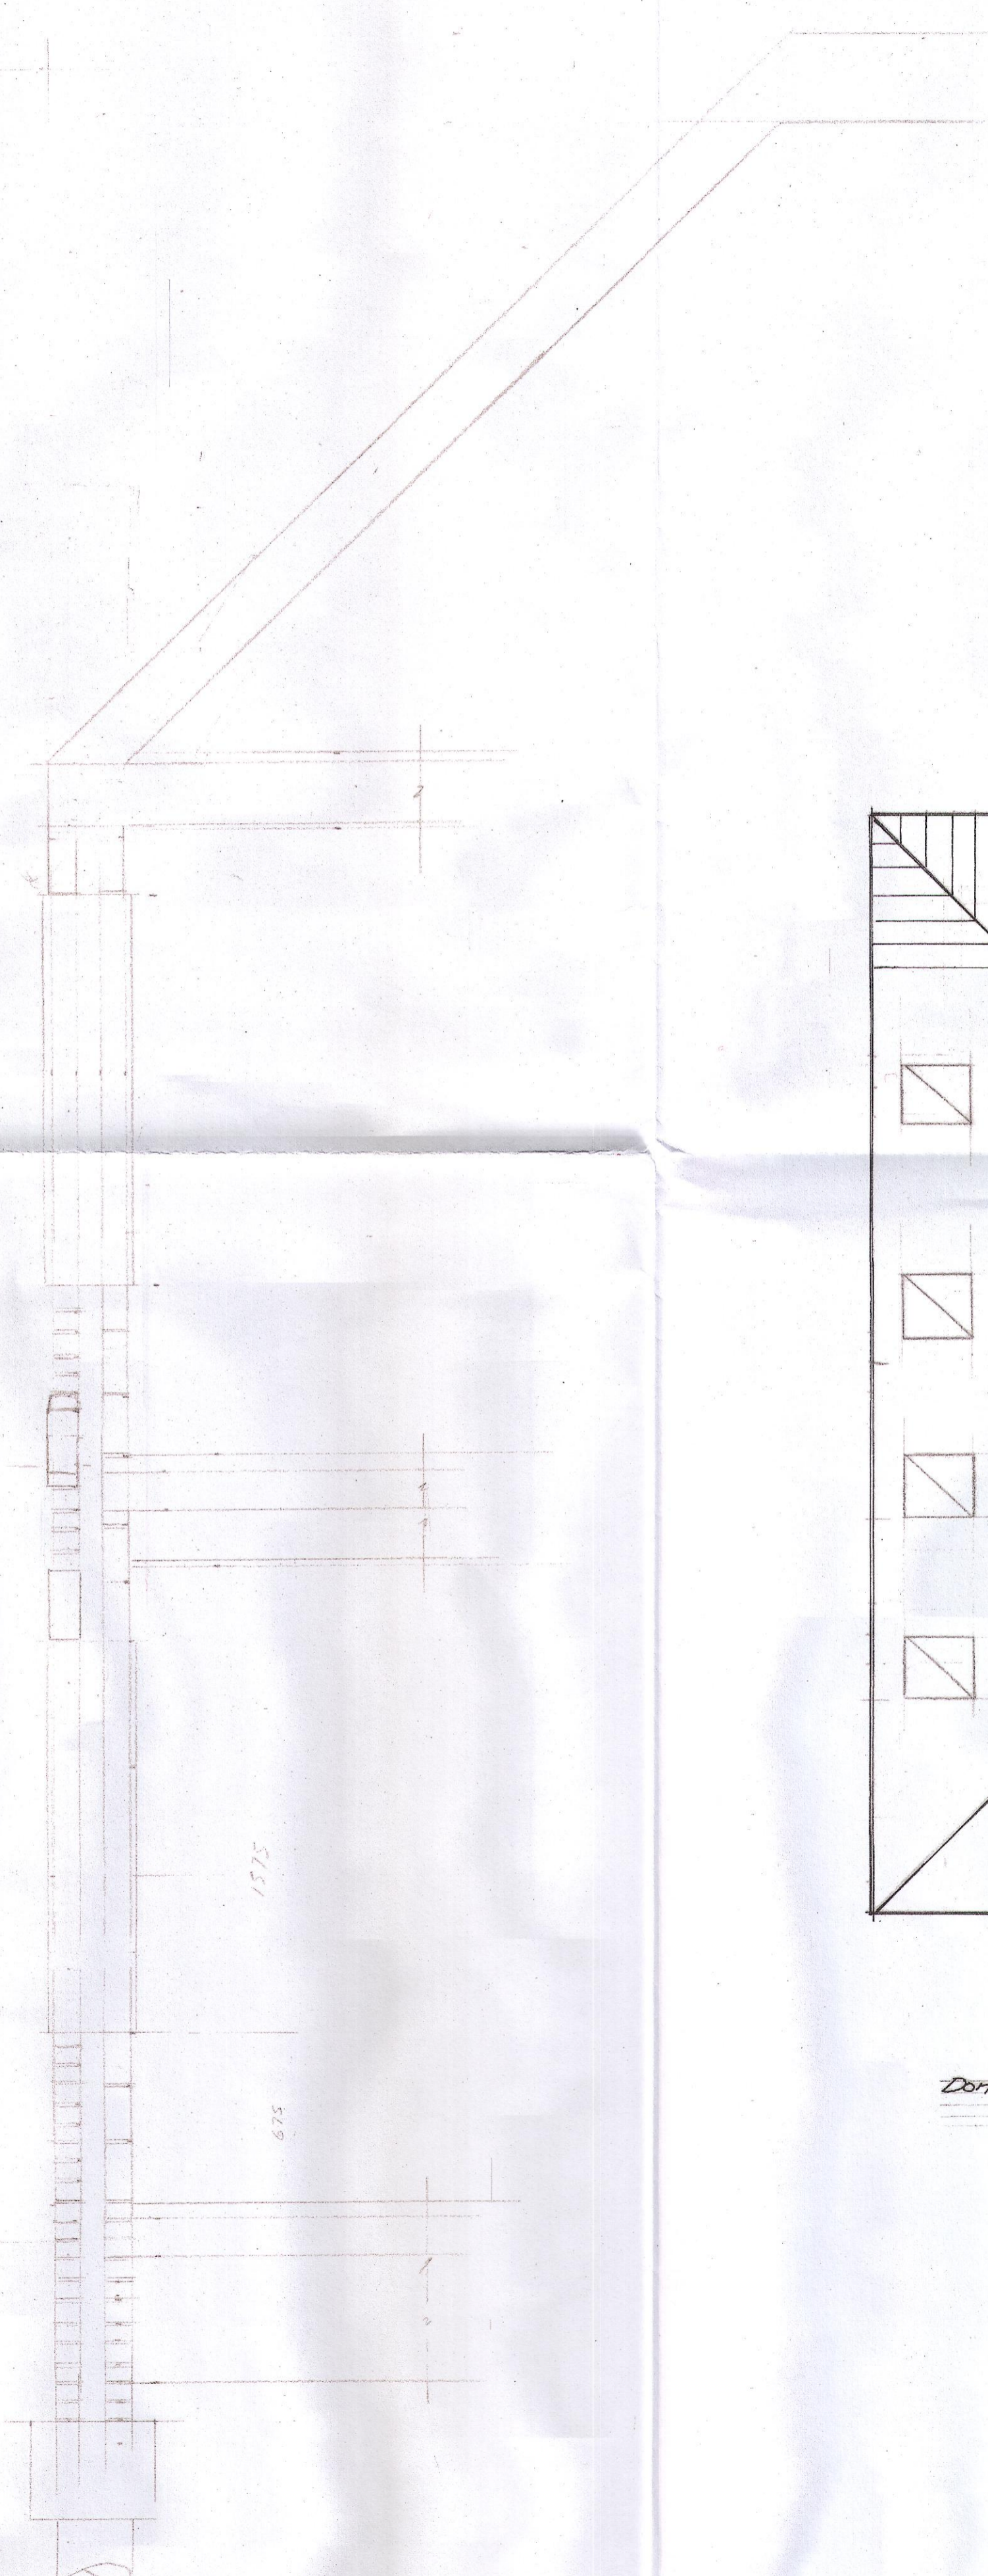

Proposed Loft Plan 1:50

Notes

Height 15.75
4.25
2.25

Rev	Detail	Date
B	Dormer window added	May 2018
A	Loft rooms added	Nov 2017

Location
58 Plough Hill
Cuffley EN6 4DS

Scale As shown	Date Nov 2017
Drg no DB/JC/206	