





A1

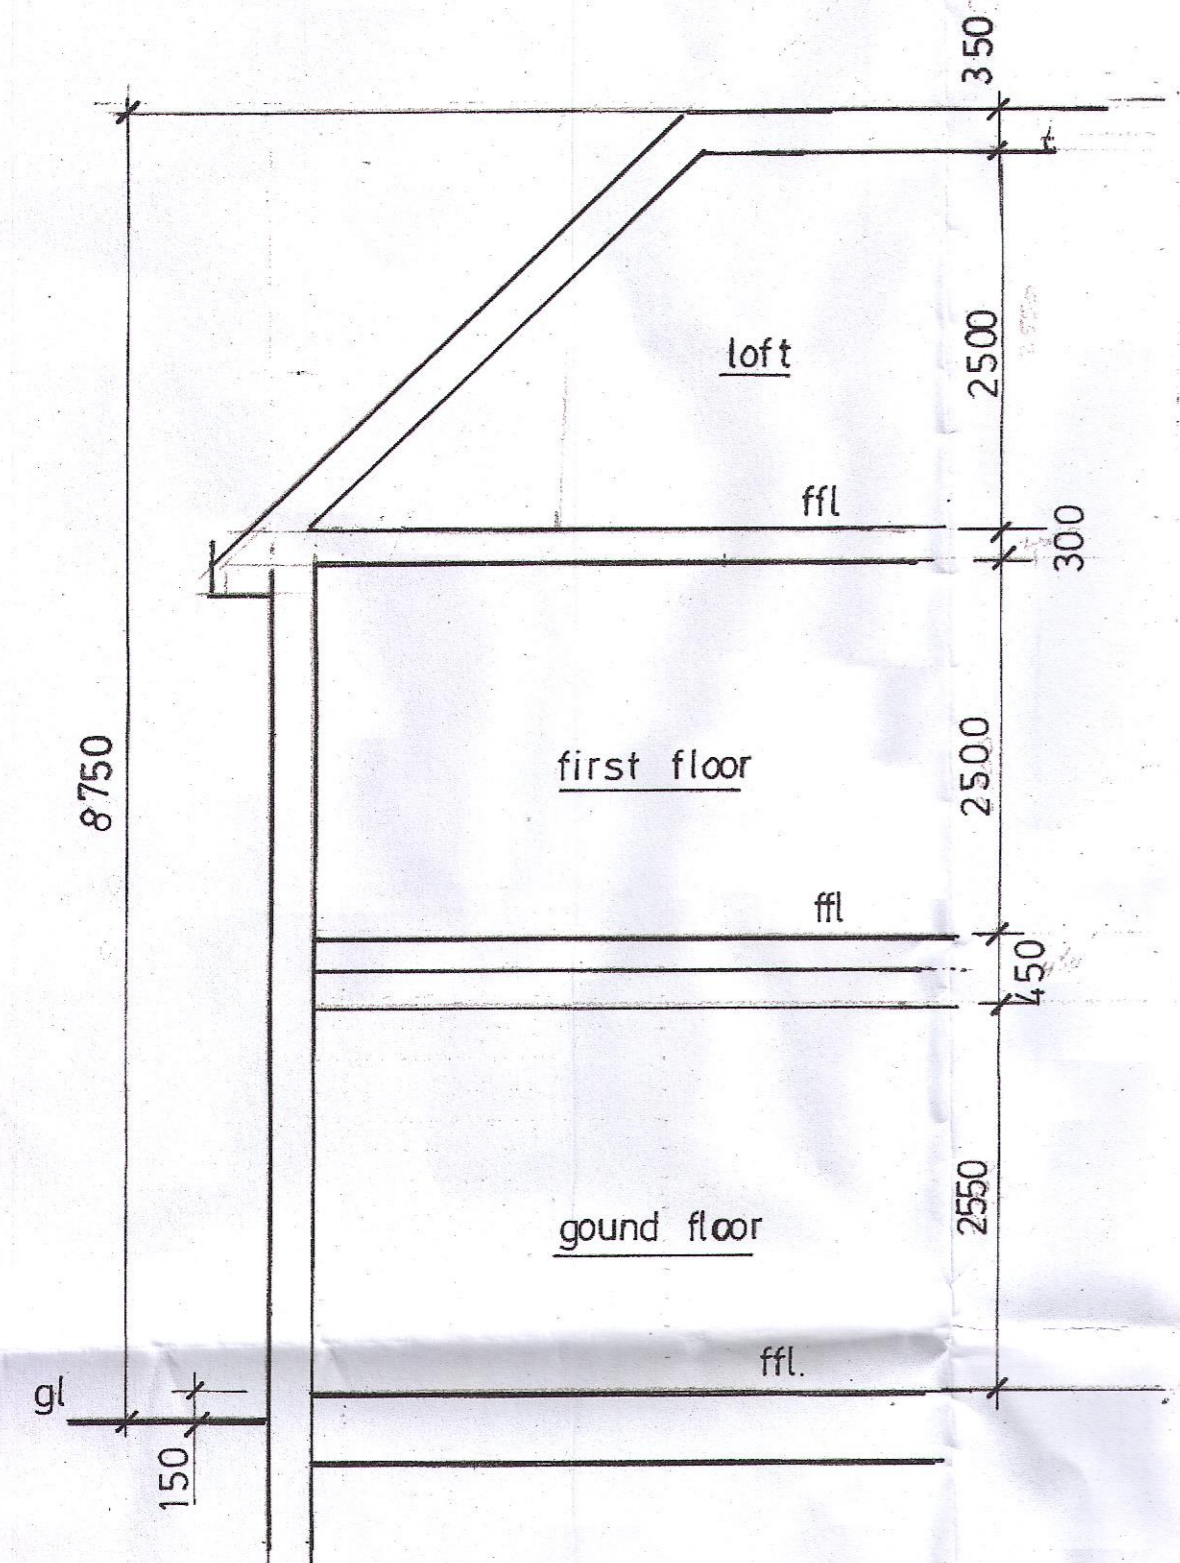

Typical Section 1:50

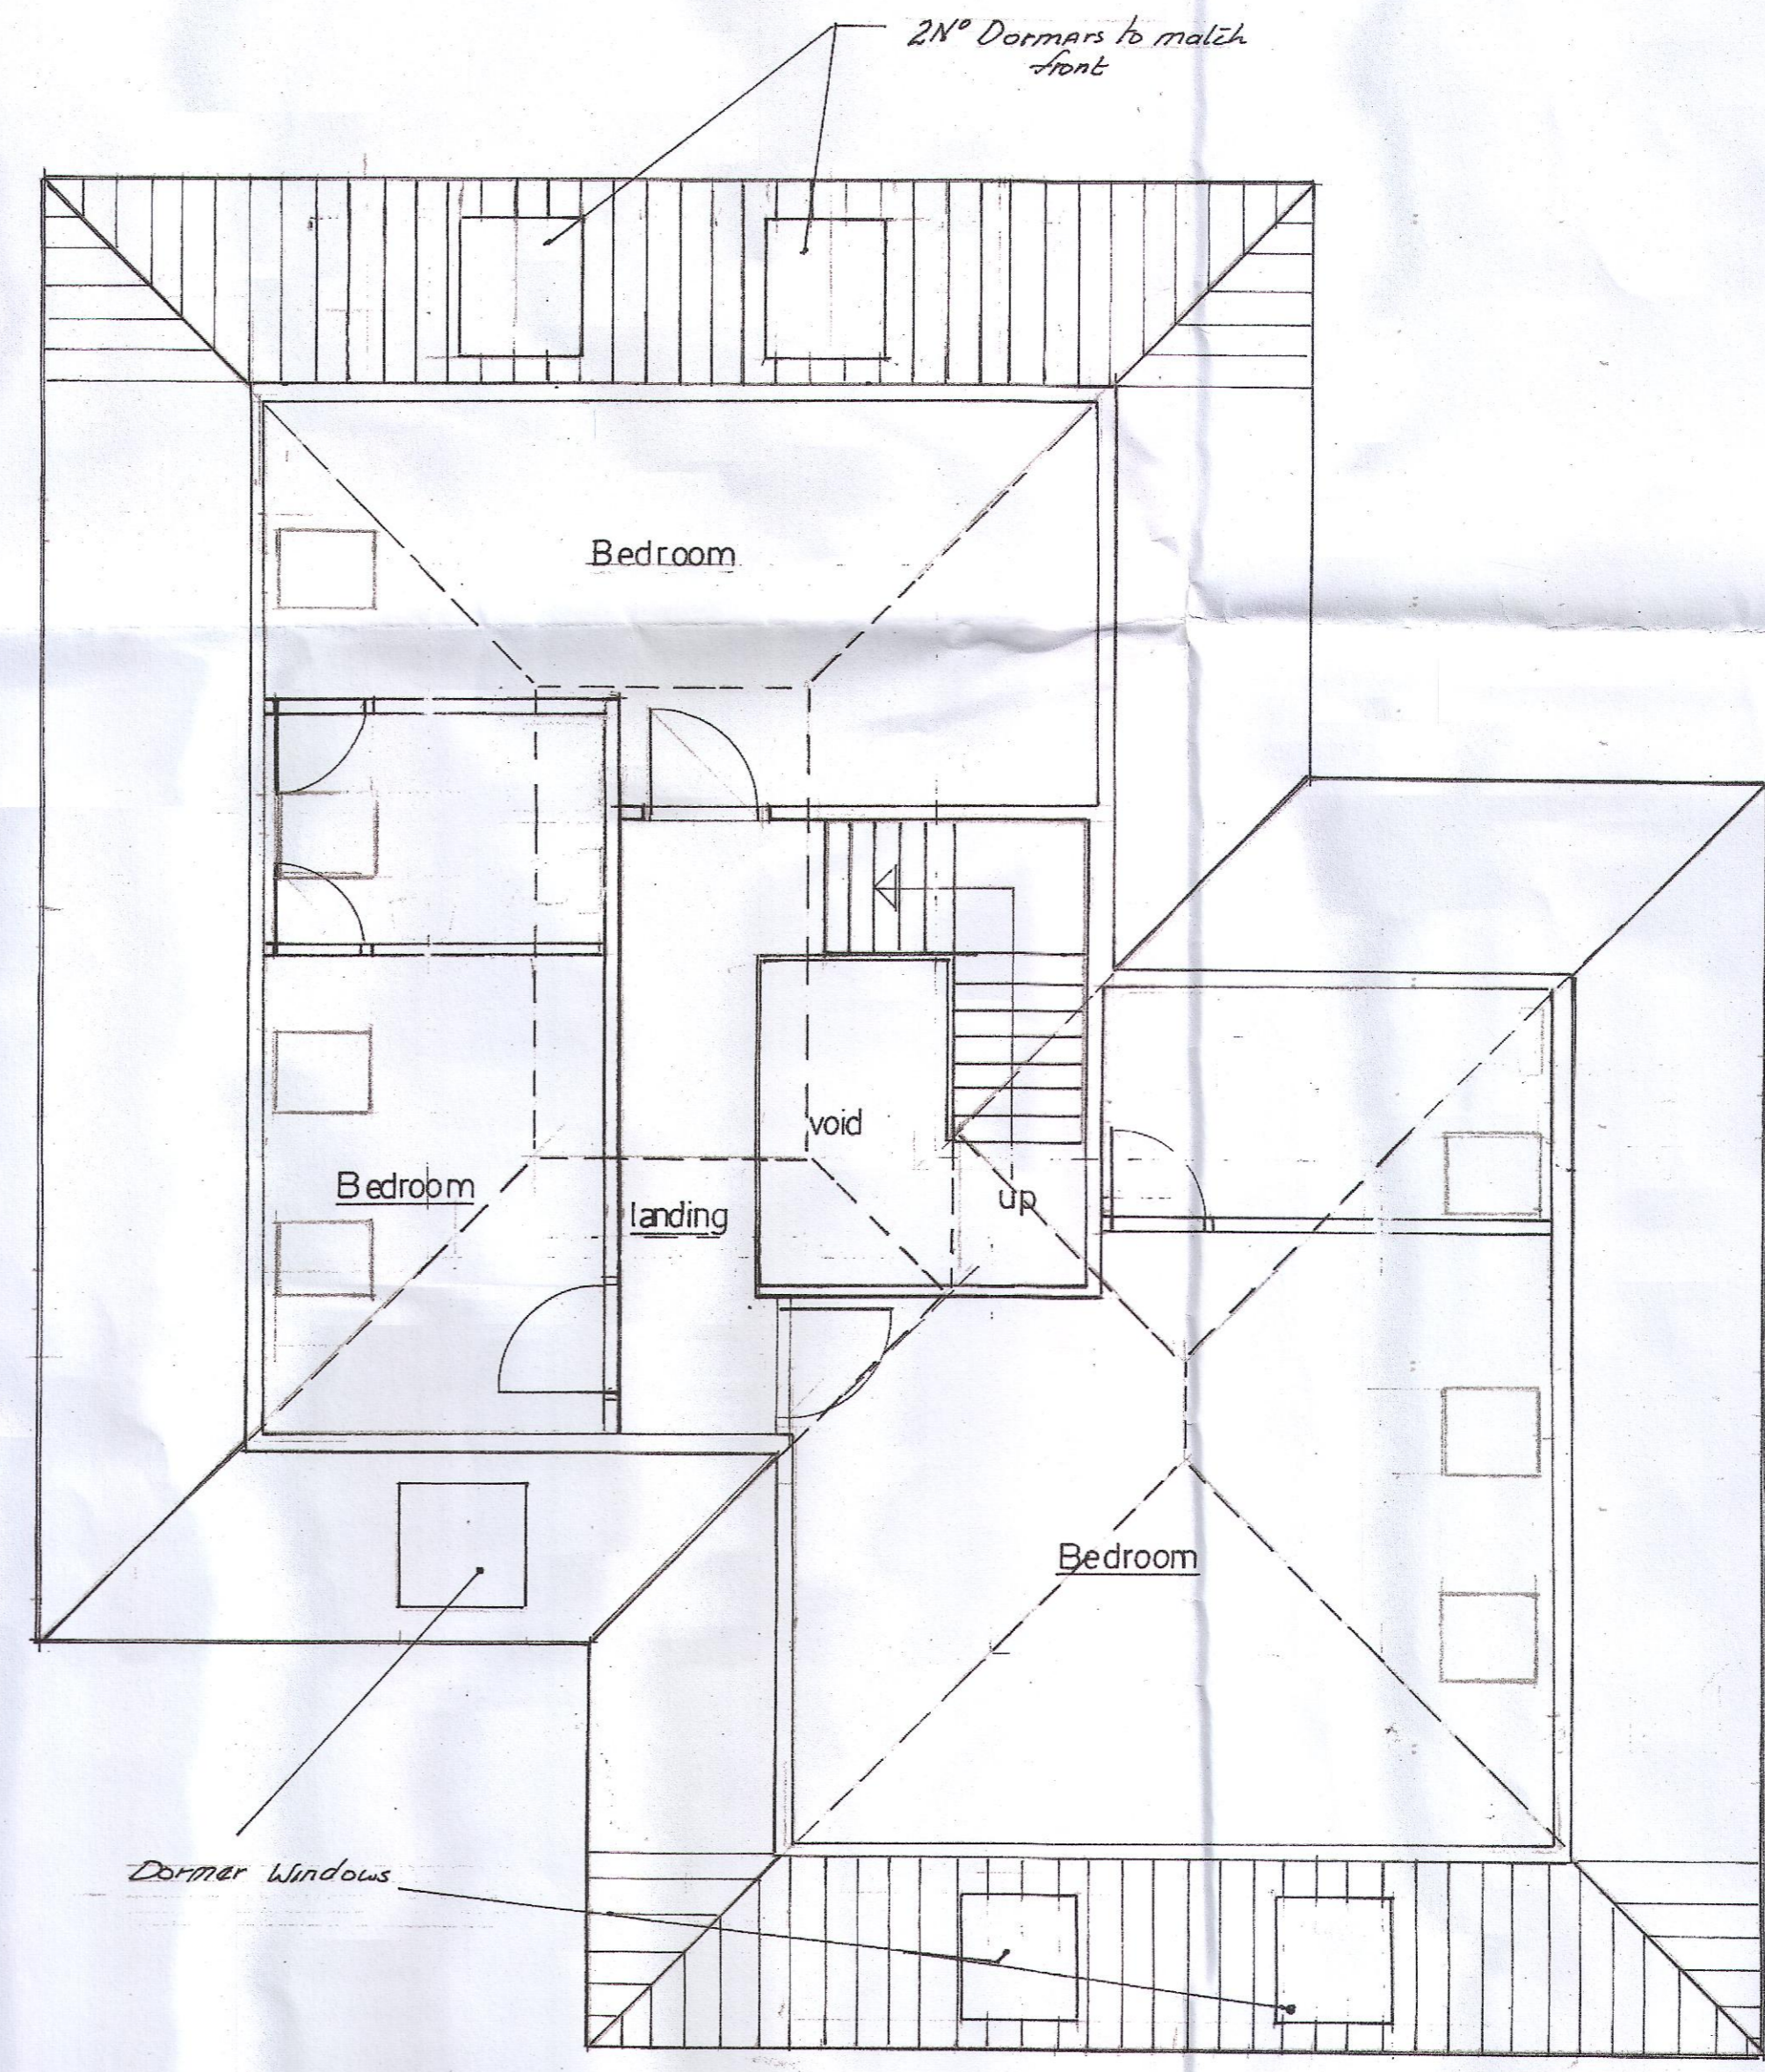

Proposed Loft Plan 1:50

Notes

Rev	Detail	Date
C	Roof line added	July 2018
B	Dormer windows added	May 2018
A	Loft rooms added	Nov 2017

Location
 58 Plough Hill
 Cuffley EN6 4DS

Scale	Date
As shown	Nov 2017
Dwg no	C
DB/JC/206	