




North

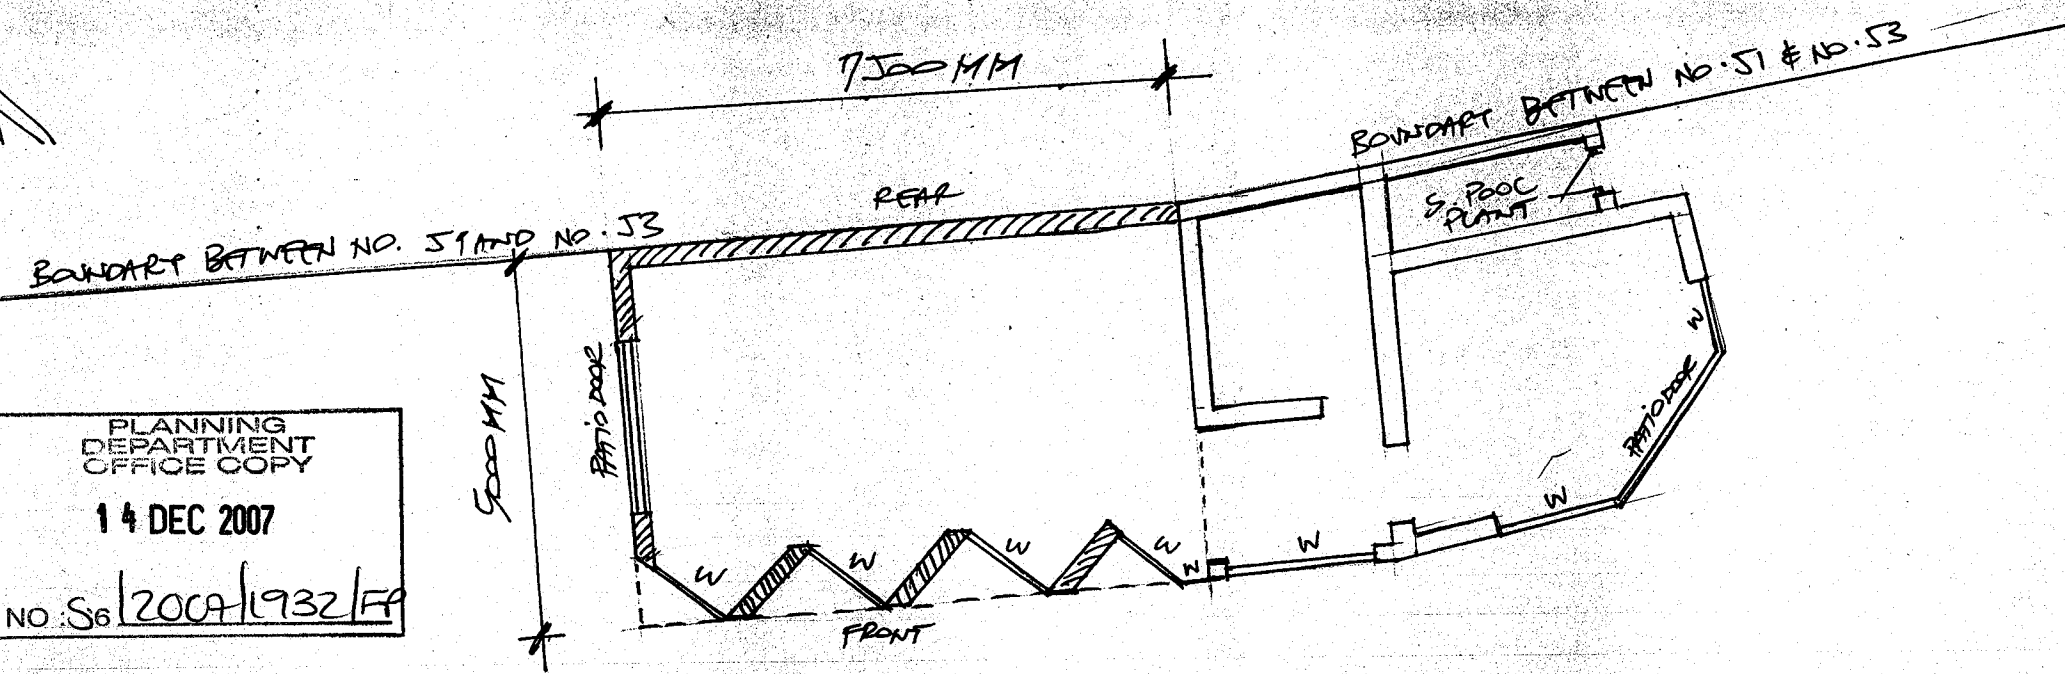




PLANNING DEPARTMENT OFFICE COPY
14 DEC 2007
NO: S6/2004/1932/FF

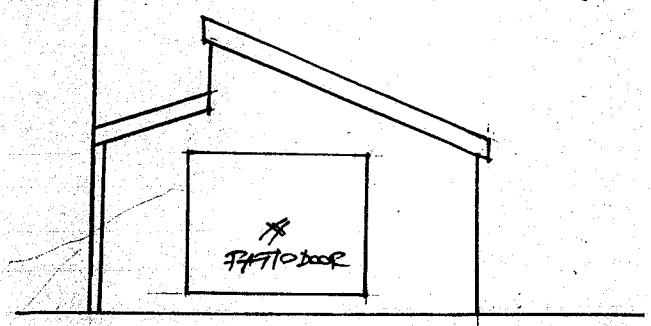

PLAN LAYOUT
SCALE 1:100
HATCHED WALLS
SHOW EXTENSION

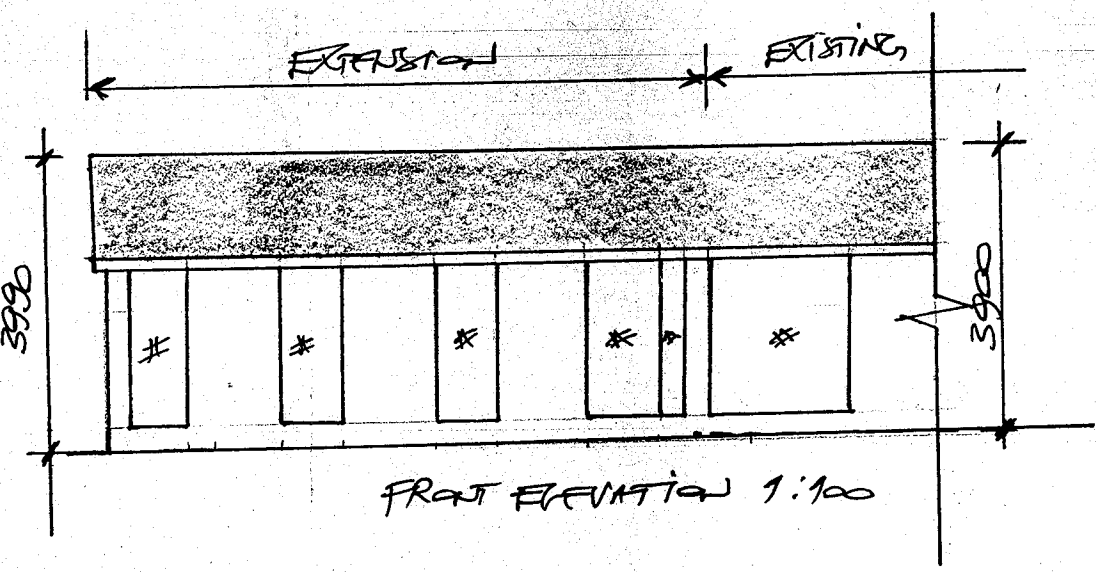

SIDE ELEVATION
1:100

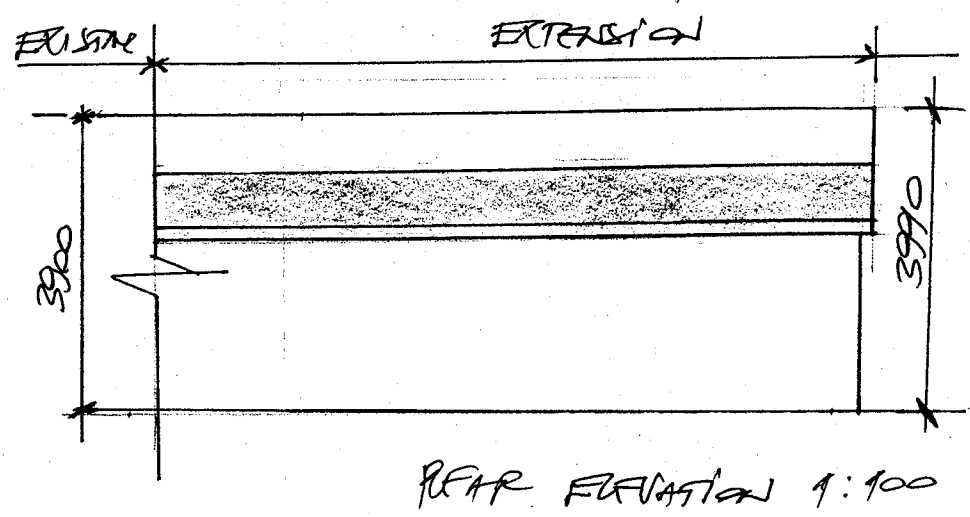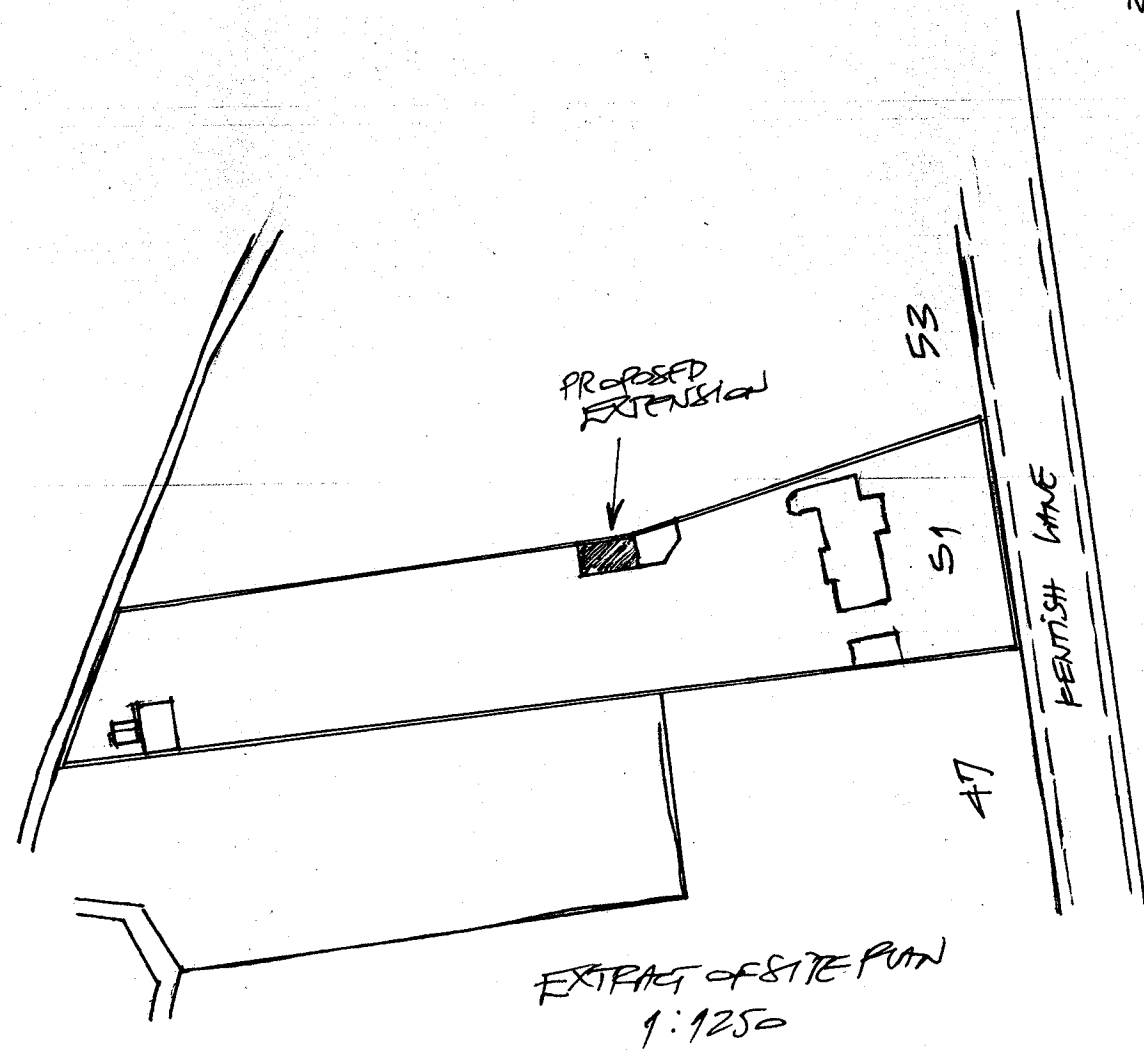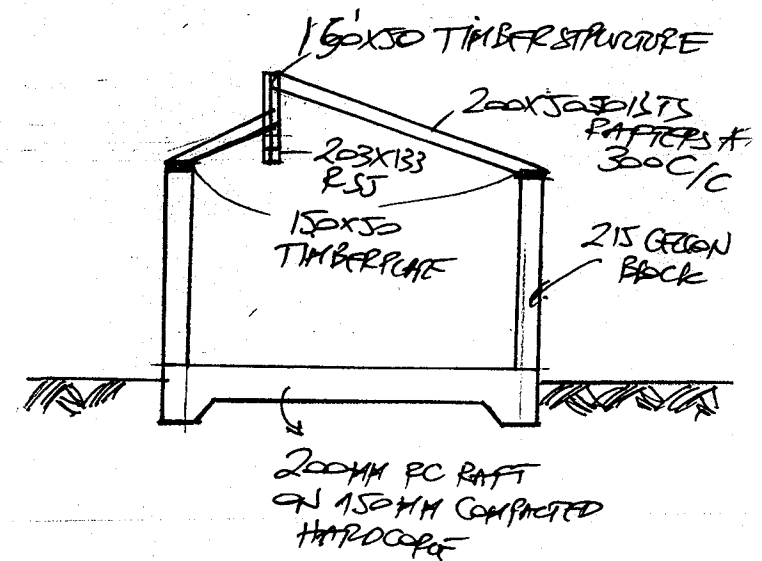

PROJECT: PROPOSED EXTENSION TO SUMMERHOUSE

MRI & MRS LET CAPACCO
51 VERTICAL LINE
BROCKMANS PARK
HEAS A/L 6NG
SCALE: AS SHOWN