
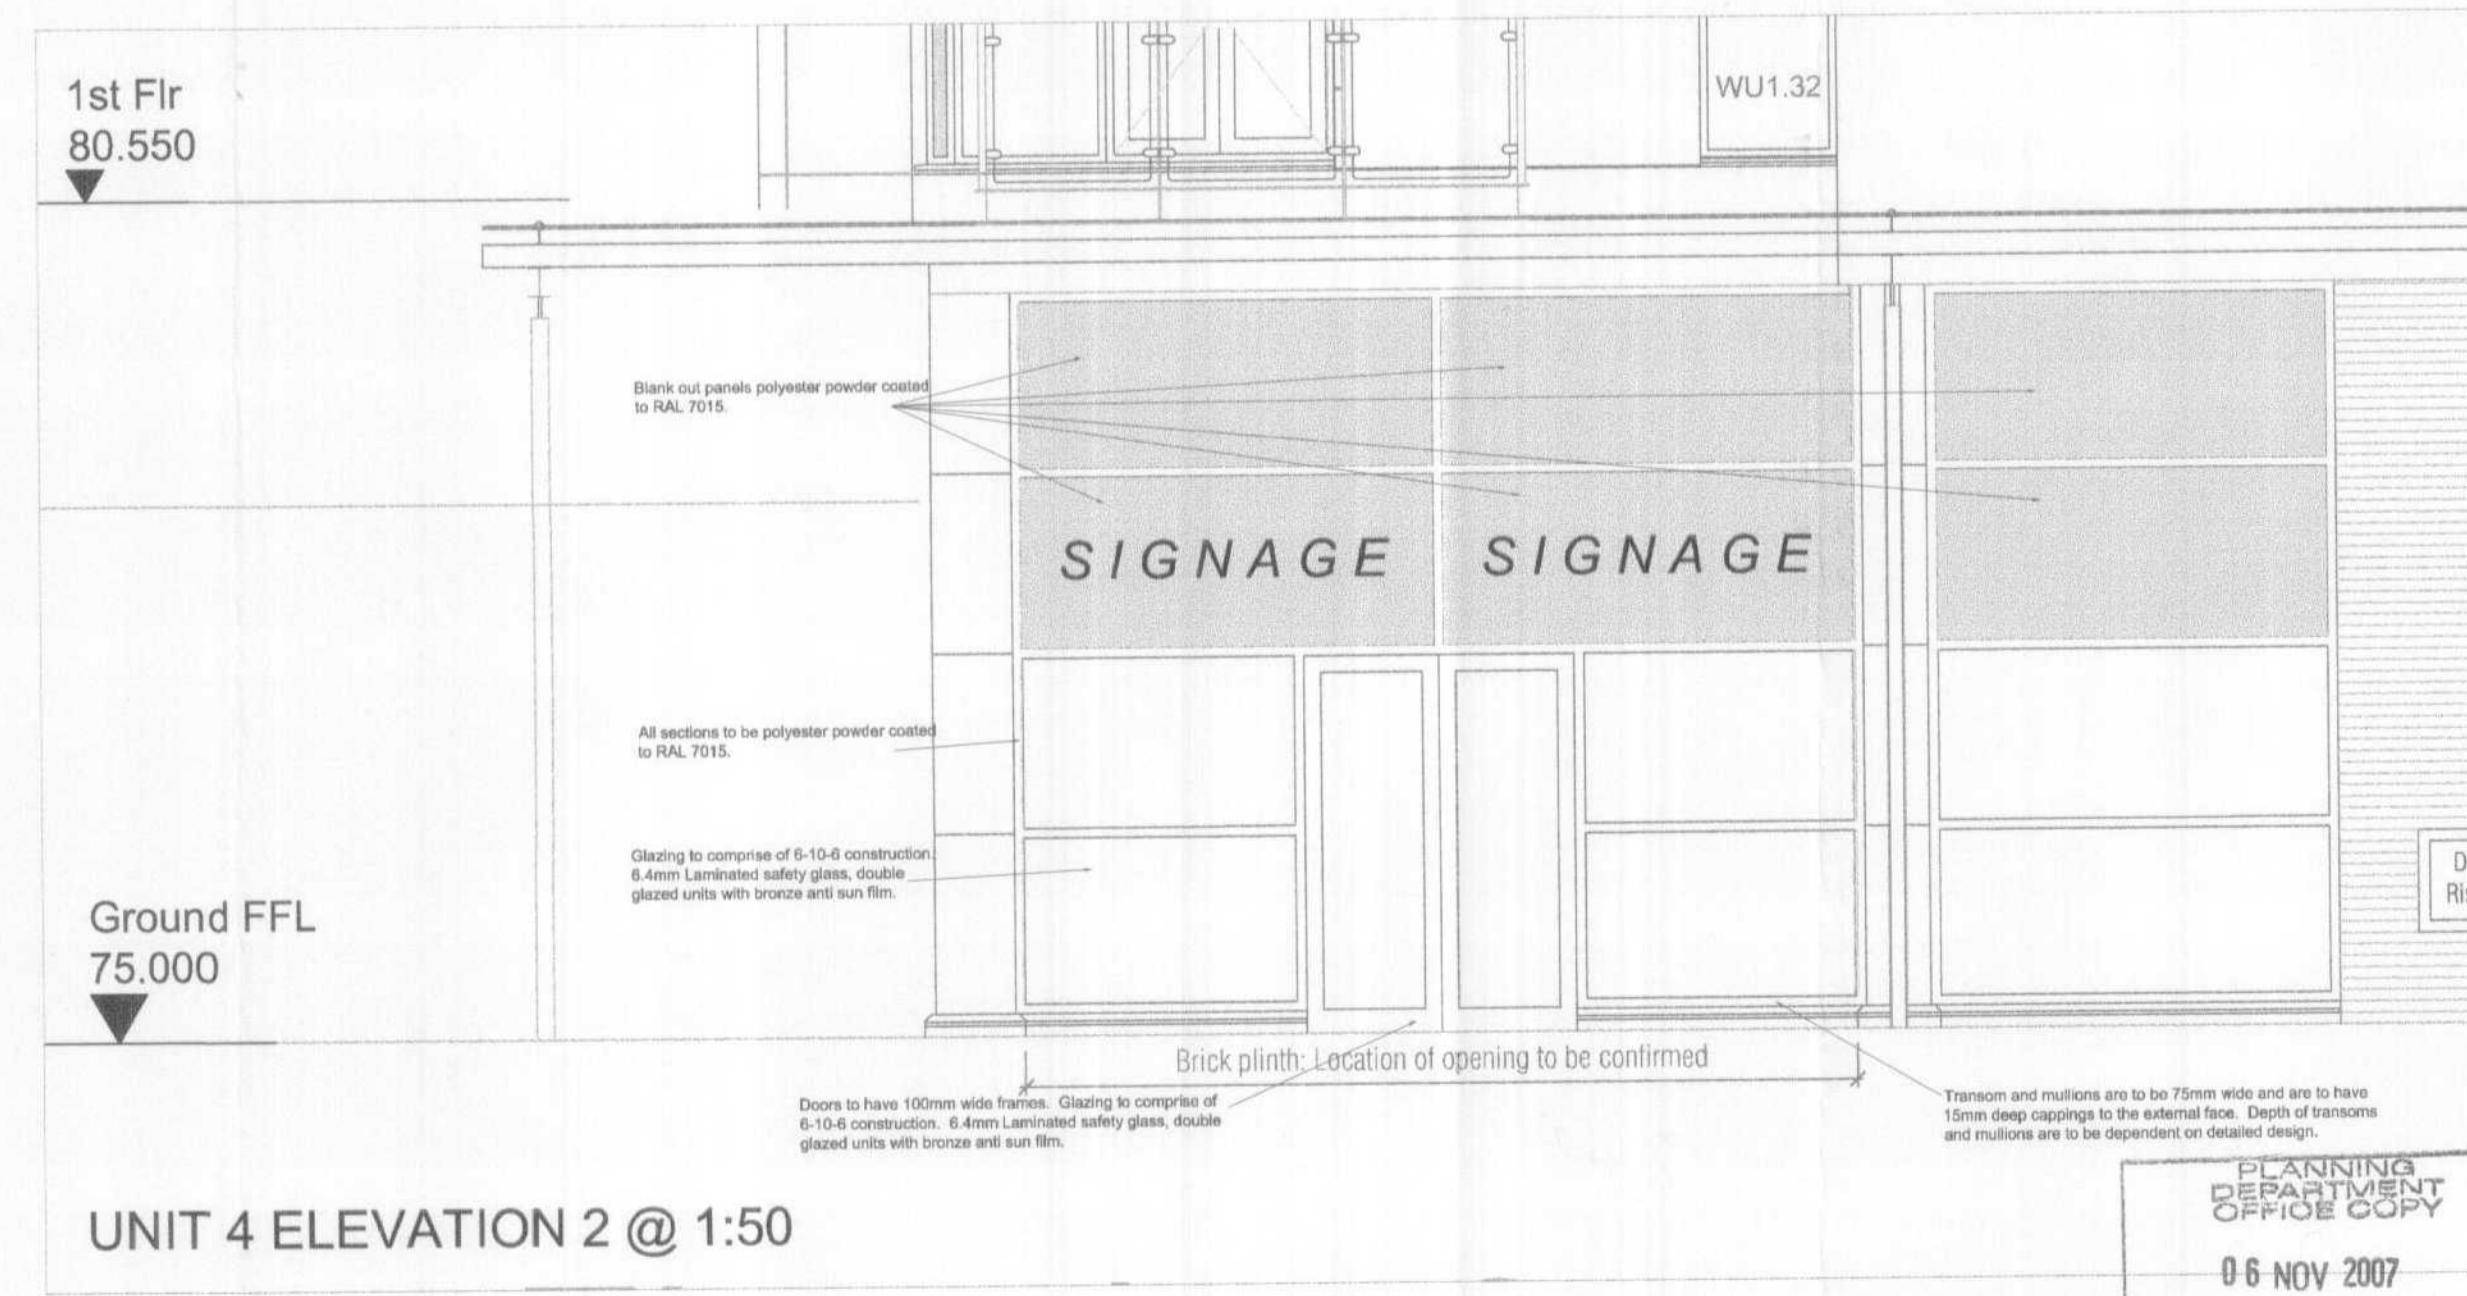
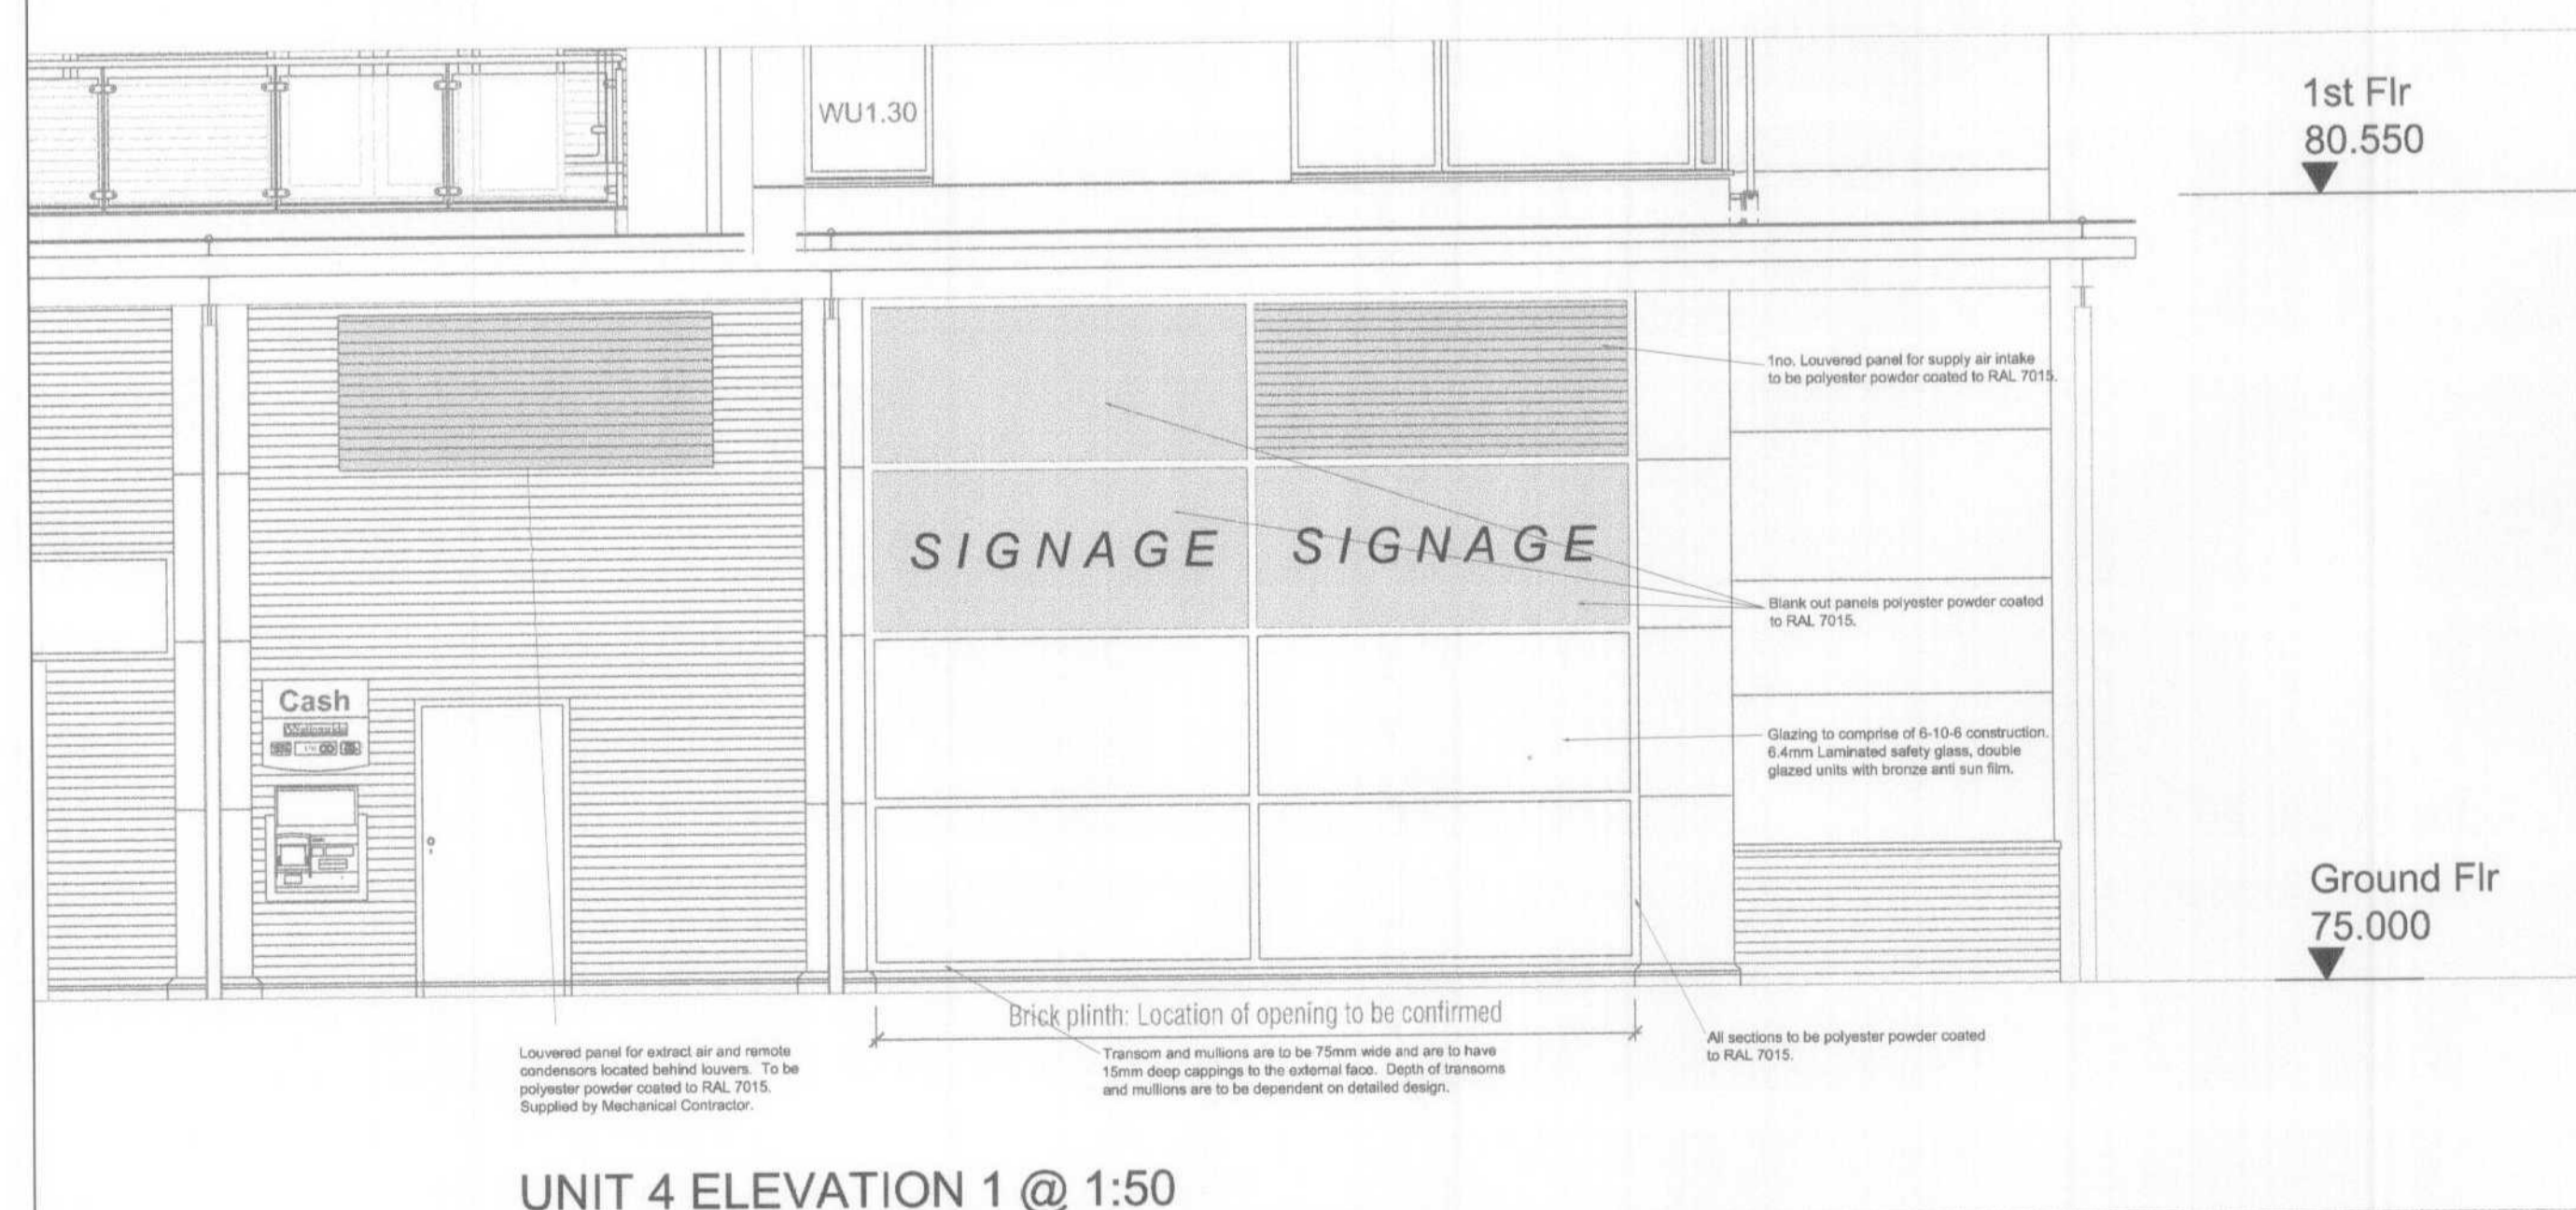
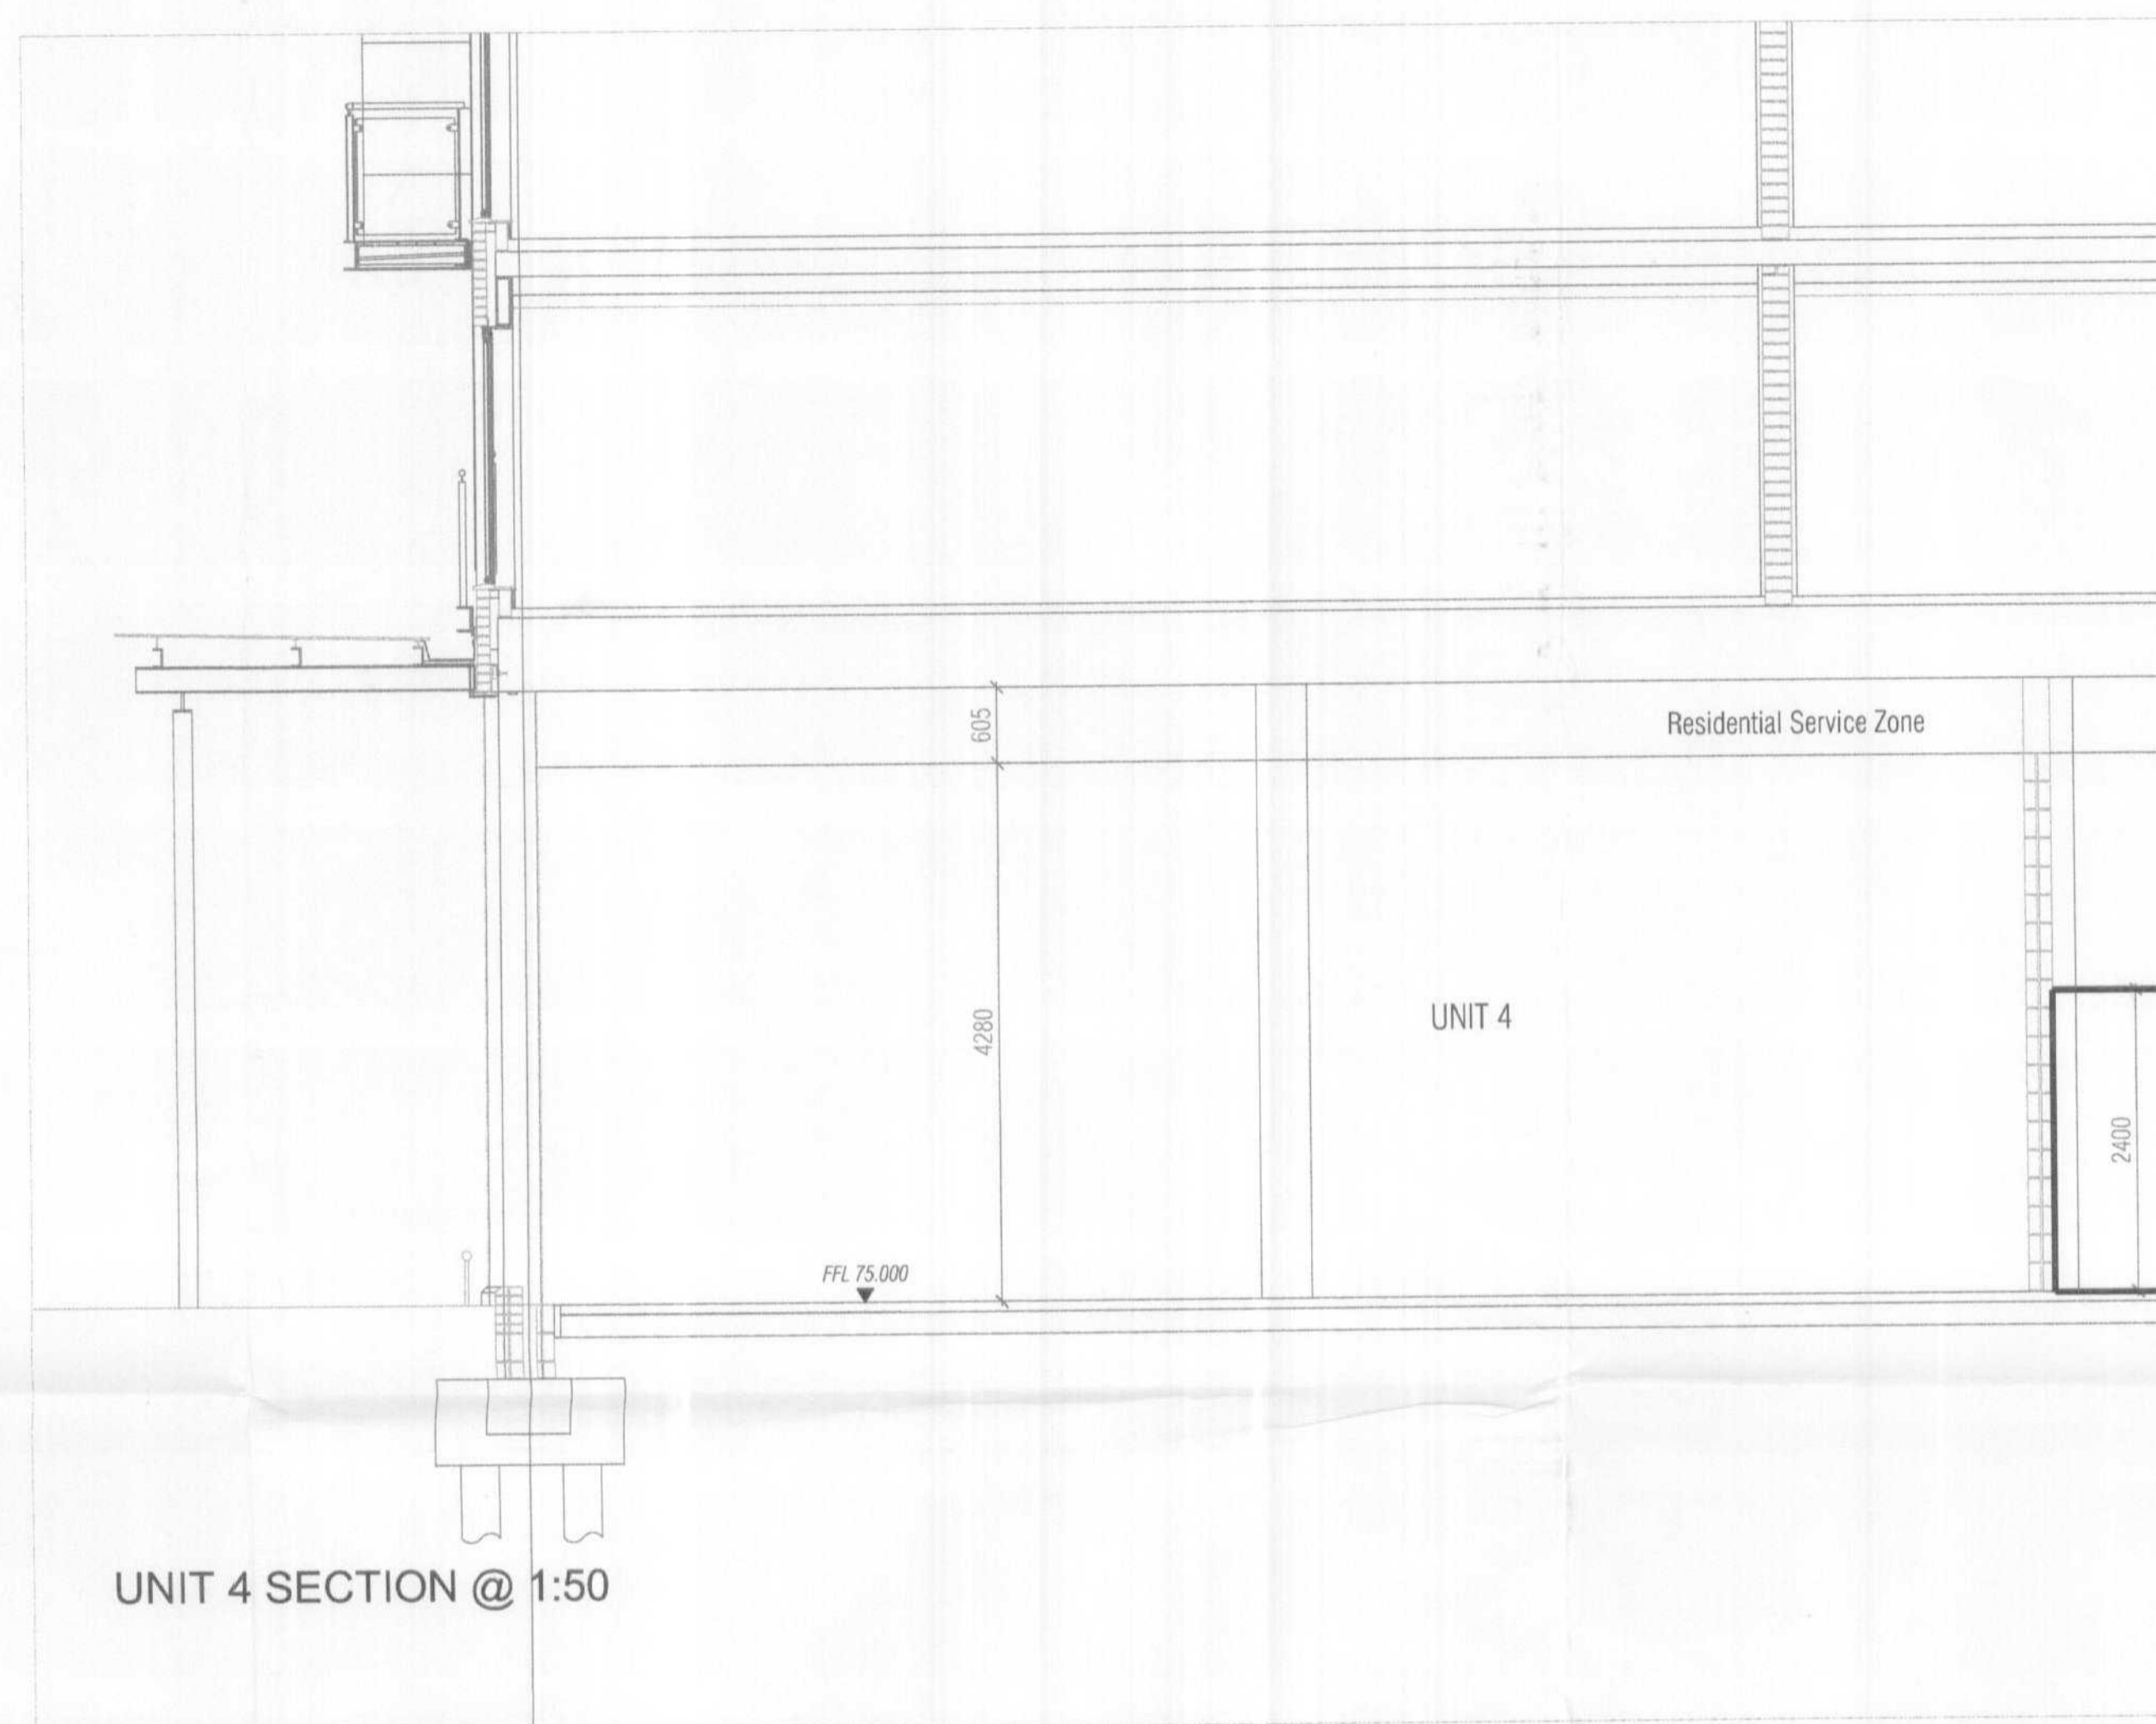


NOTES
 All Dimensions must be checked on site and not scaled from this drawing.
 This drawing is the property of Stu Art Consultancy Ltd and they reserve the copyright. It is issued on the understanding that it will not be copied, reproduced or disclosed in whole or part to any unauthorised party without the written permission of Stu Art Consultancy Ltd.

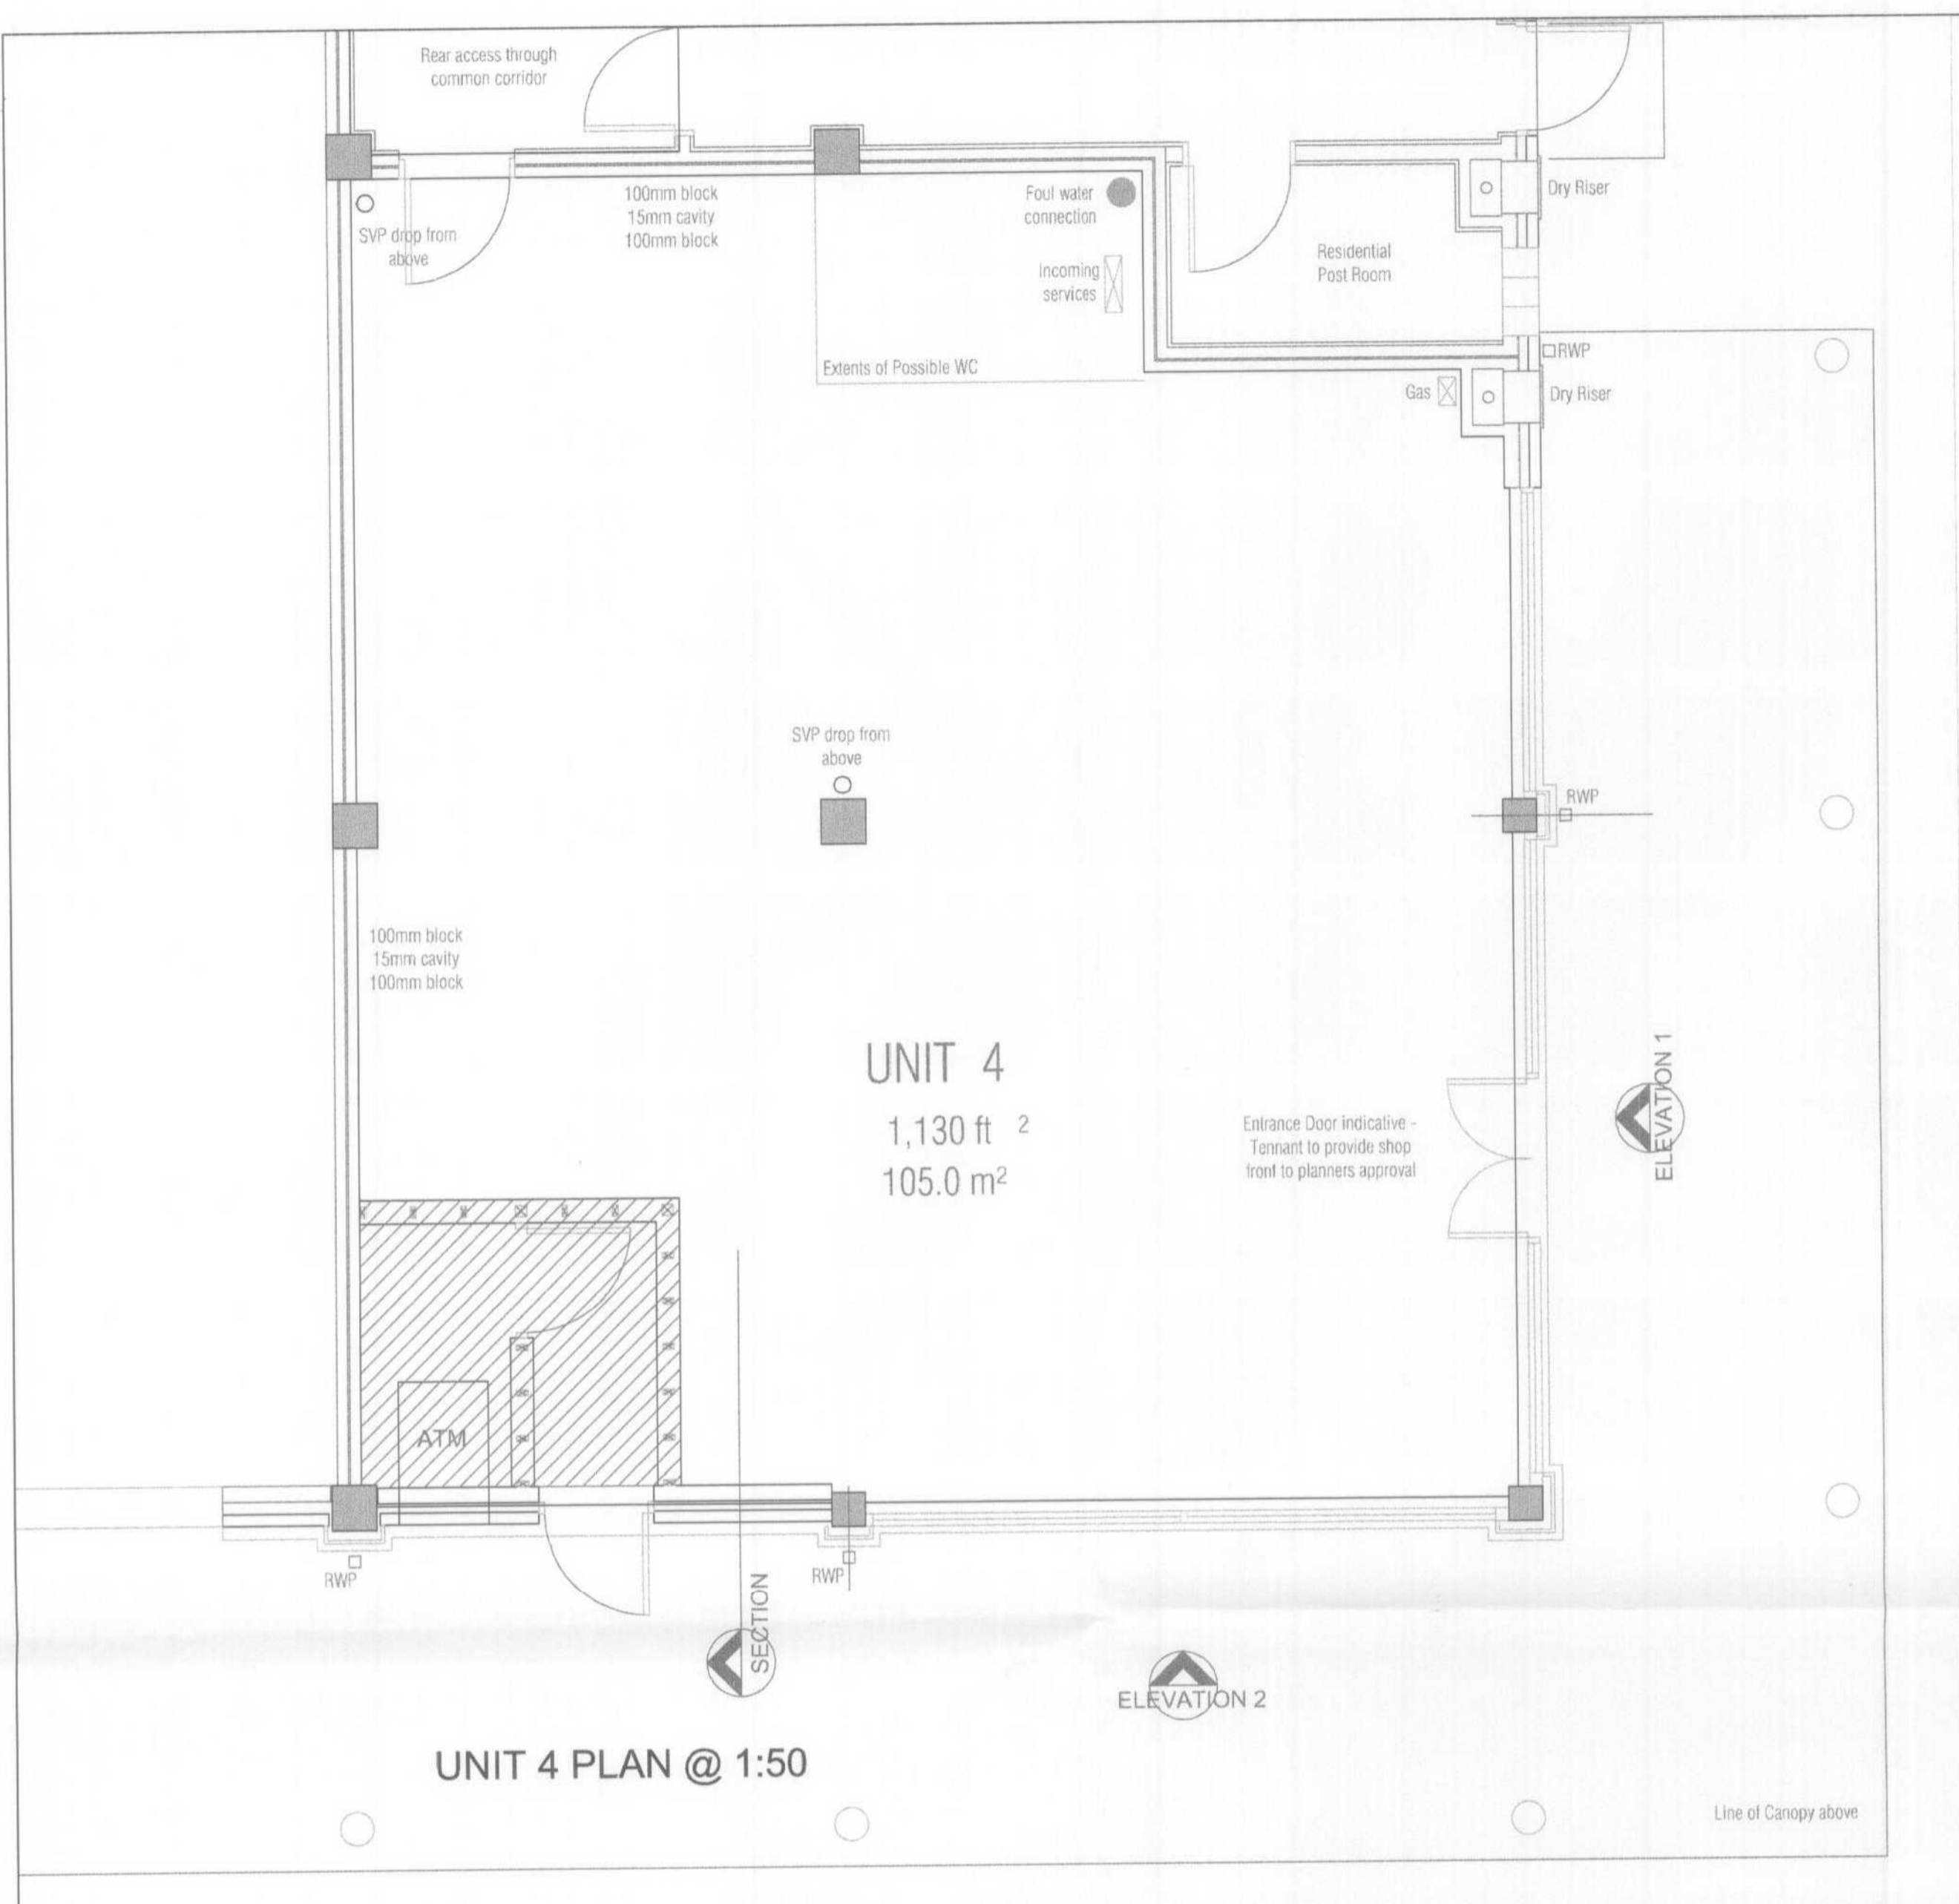

C	
B	
A	
Date	Revisions
Stu Art Construction and Property Consultancy *Profitable Procurement Solutions for the Built Environment*	
4 High Street, Filton, Bedfordshire, MK45 5DU Tel: 01525 715 020 Fax: 01525 716852 E-mail: enquiries@stuartconsultancy.co.uk	
Job Name	COFFEE REPUBLIC
Site Address	UNIT 4, COMET SQUARE, HATFIELD
Drawing Title	Proposed Shopfront Application
Status	For Information
Scale	1:50 @ A1
Date	31/10/07
Drawn By	AS
Checked	
Drawing No.	
Rev	

PLANNING DEPARTMENT OFFICE COPY
 06 NOV 2007

HAT/04/07