

NORTH EAST ELEVATION




SOUTH EAST ELEVATION

- Natural slates to roof, lead roll hips and ridges
- Stone banding below eaves
- Stack brickwork to be agreed with Planning Authority
- Stone coping and banding
- Stone hood and surround to ground floor front windows
- Timber vertically sliding sash windows
- Stone plinth to walls




SOUTH WEST ELEVATION

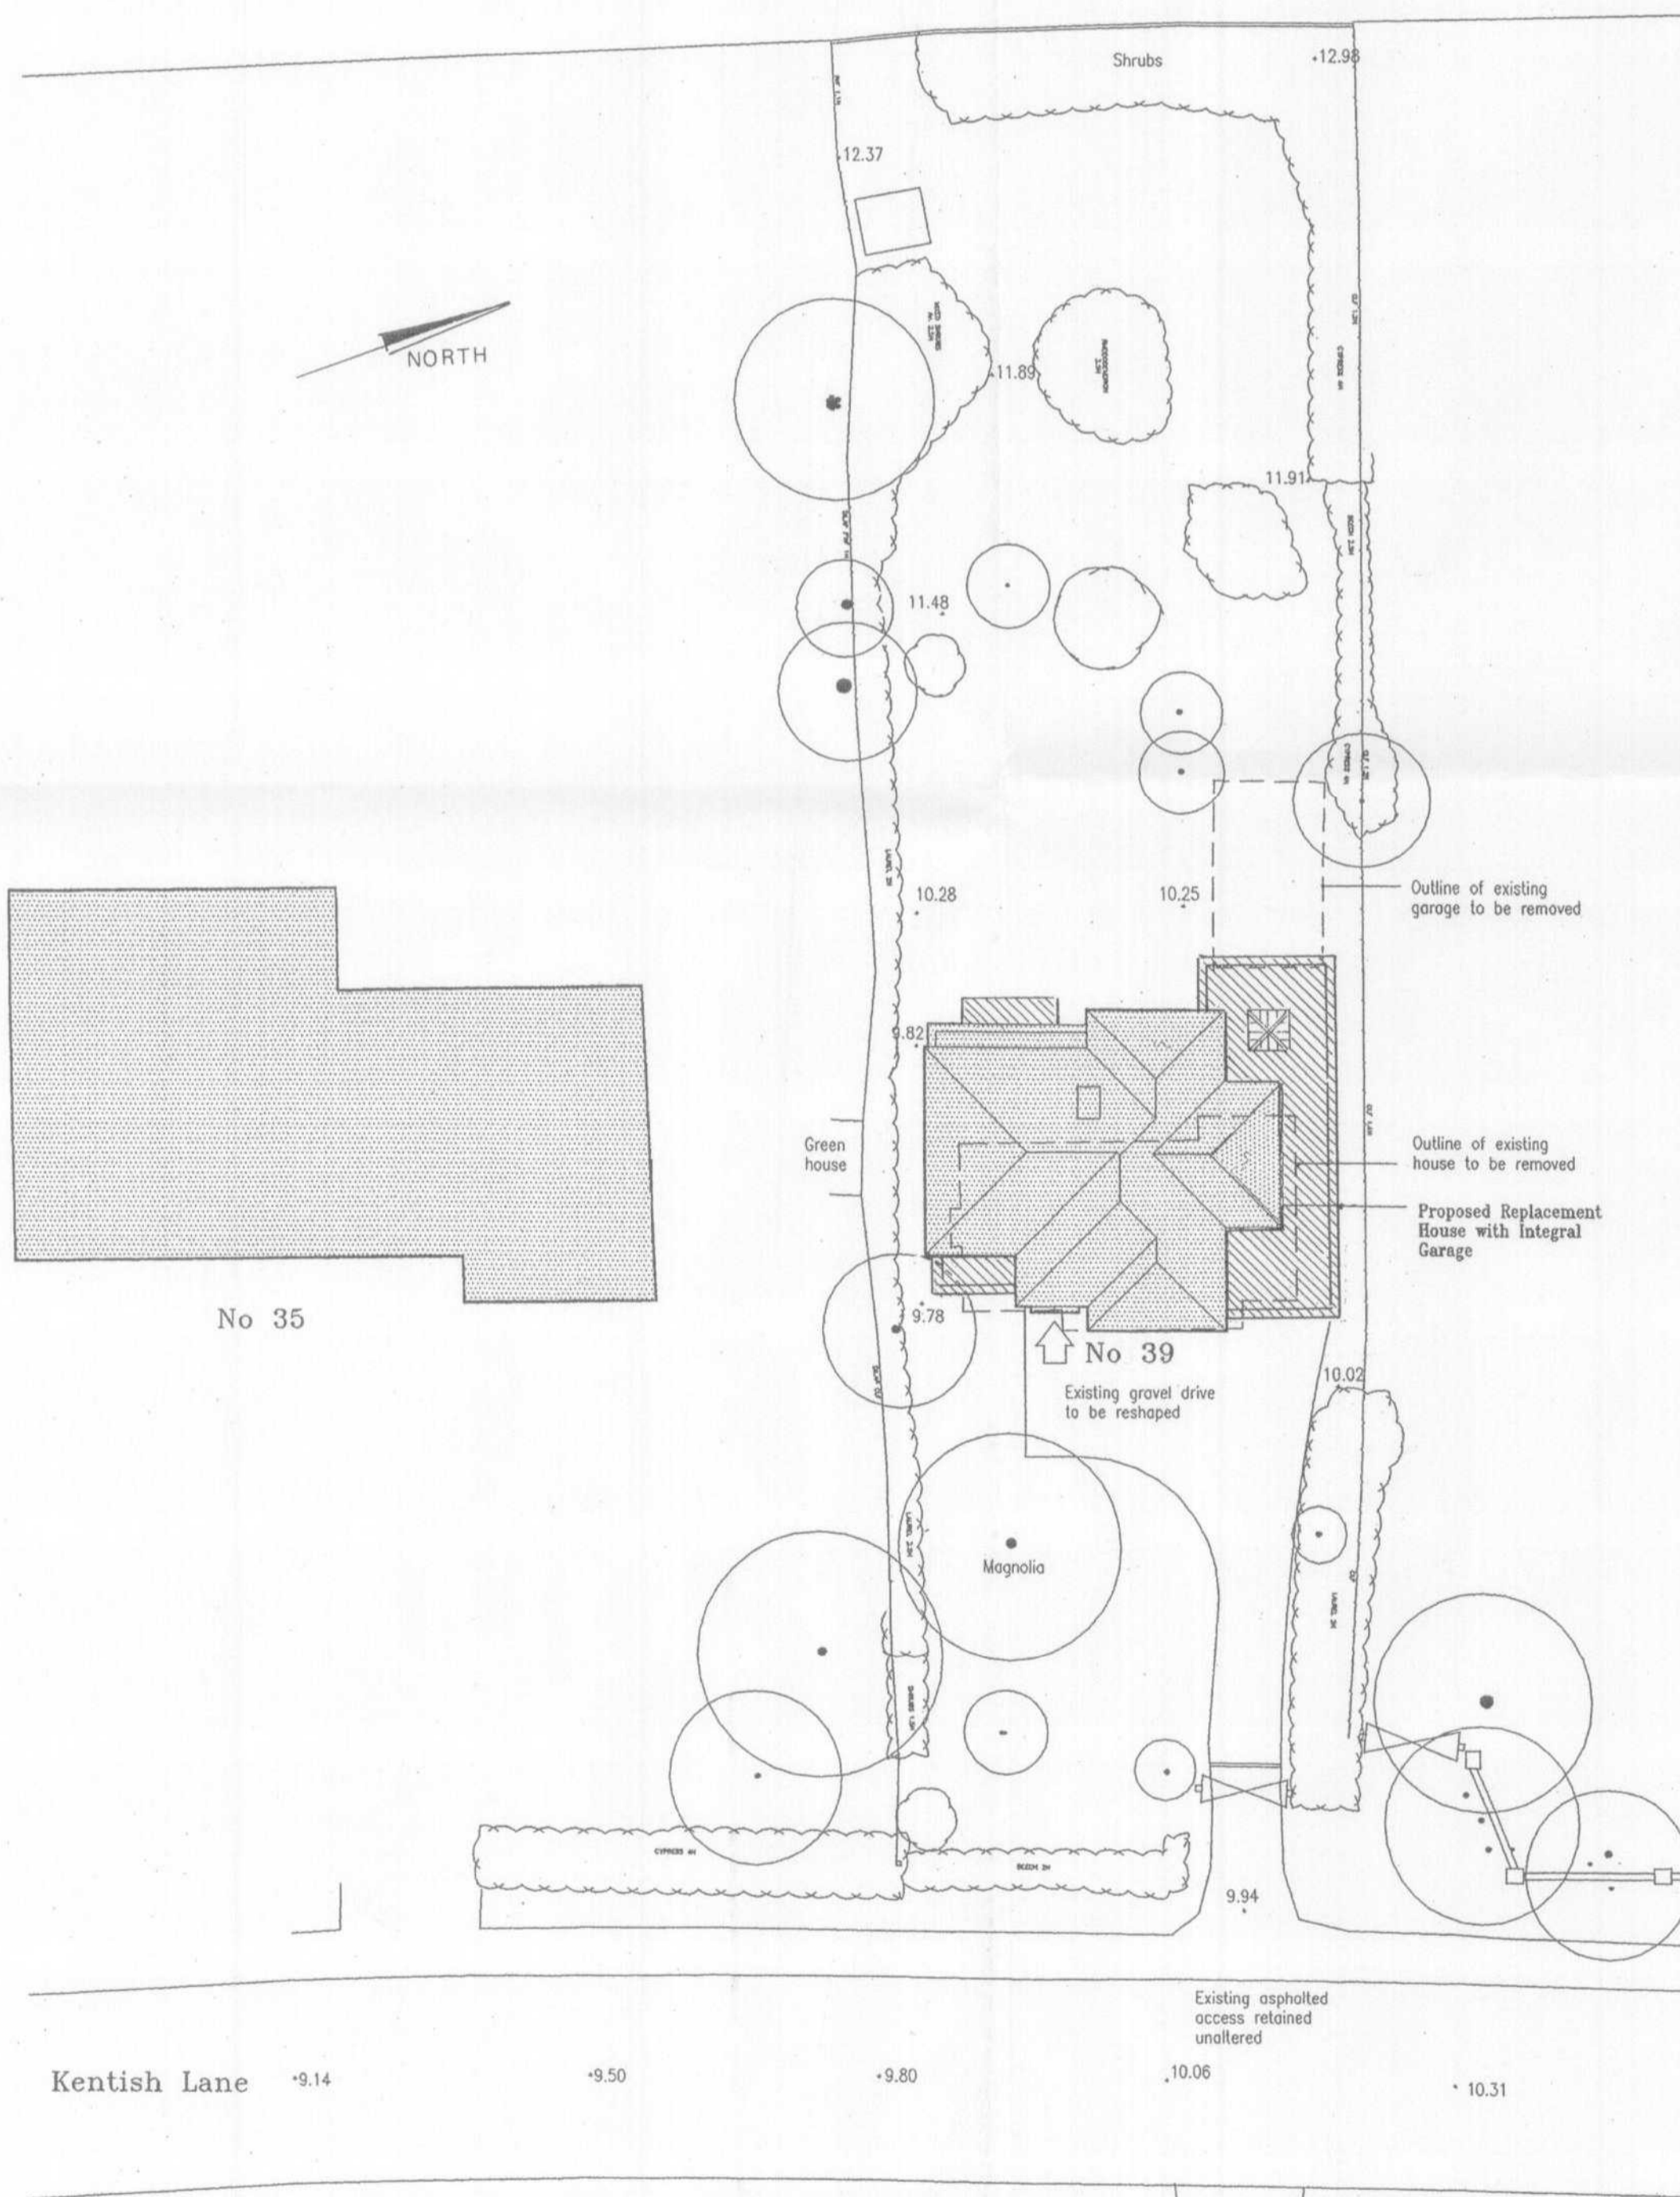

SITE PLAN 1:200



GROUND FLOOR PLAN

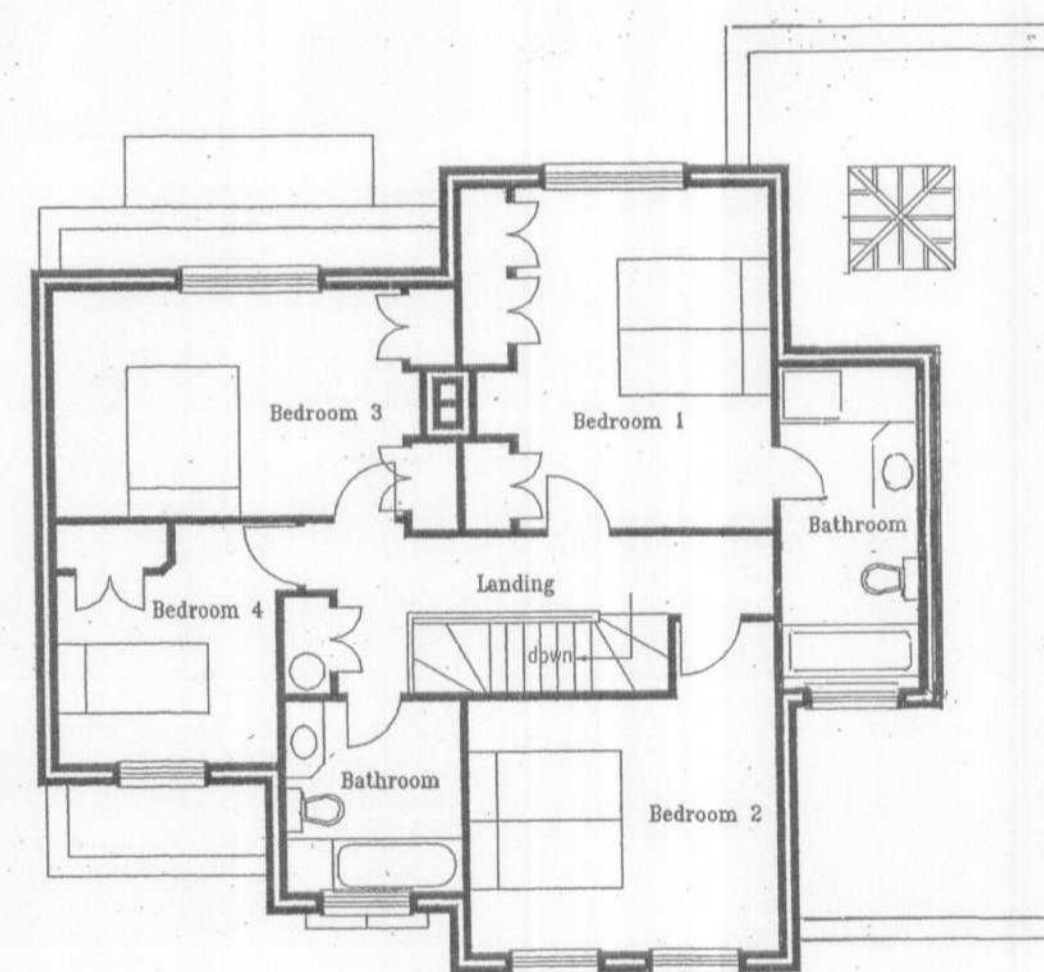

FIRST FLOOR PLAN



NORTH WEST ELEVATION

Doors set between stone pilasters in Family Room

PLANNING DEPARTMENT OFFICE COPY
10 JUL 2007
NO: 6-20071045

Revision 'A' July 2007

Main Elevations (Front & Rear) reduced in width

First Floor area reduced

Roof removed from Family Room

Roof lantern added

Proposed Replacement Dwelling with Integral Garage at 39, Kentish Lane, Brookmans Park, Hertfordshire

Ivan J Clarke & John W Barrett
Architectural Consultants
Appletrees, Mill Lane, Welwyn, Herts. AL6 9ES
Tel : 01438 714135 Fax : 01438 714675

Approved V 2.1 CMO by
C.J. Evans BSc Building Design Services
28 Great North Road, Stevenage,
Welwyn Garden City, Herts. AL8 7J
Tel : 01273 23350
e-mail :
cjh@evansbuildingdesignservices.co.uk
Date JULY 2007
Scales 1:100 & 1:200
Drg A746 A