



east.

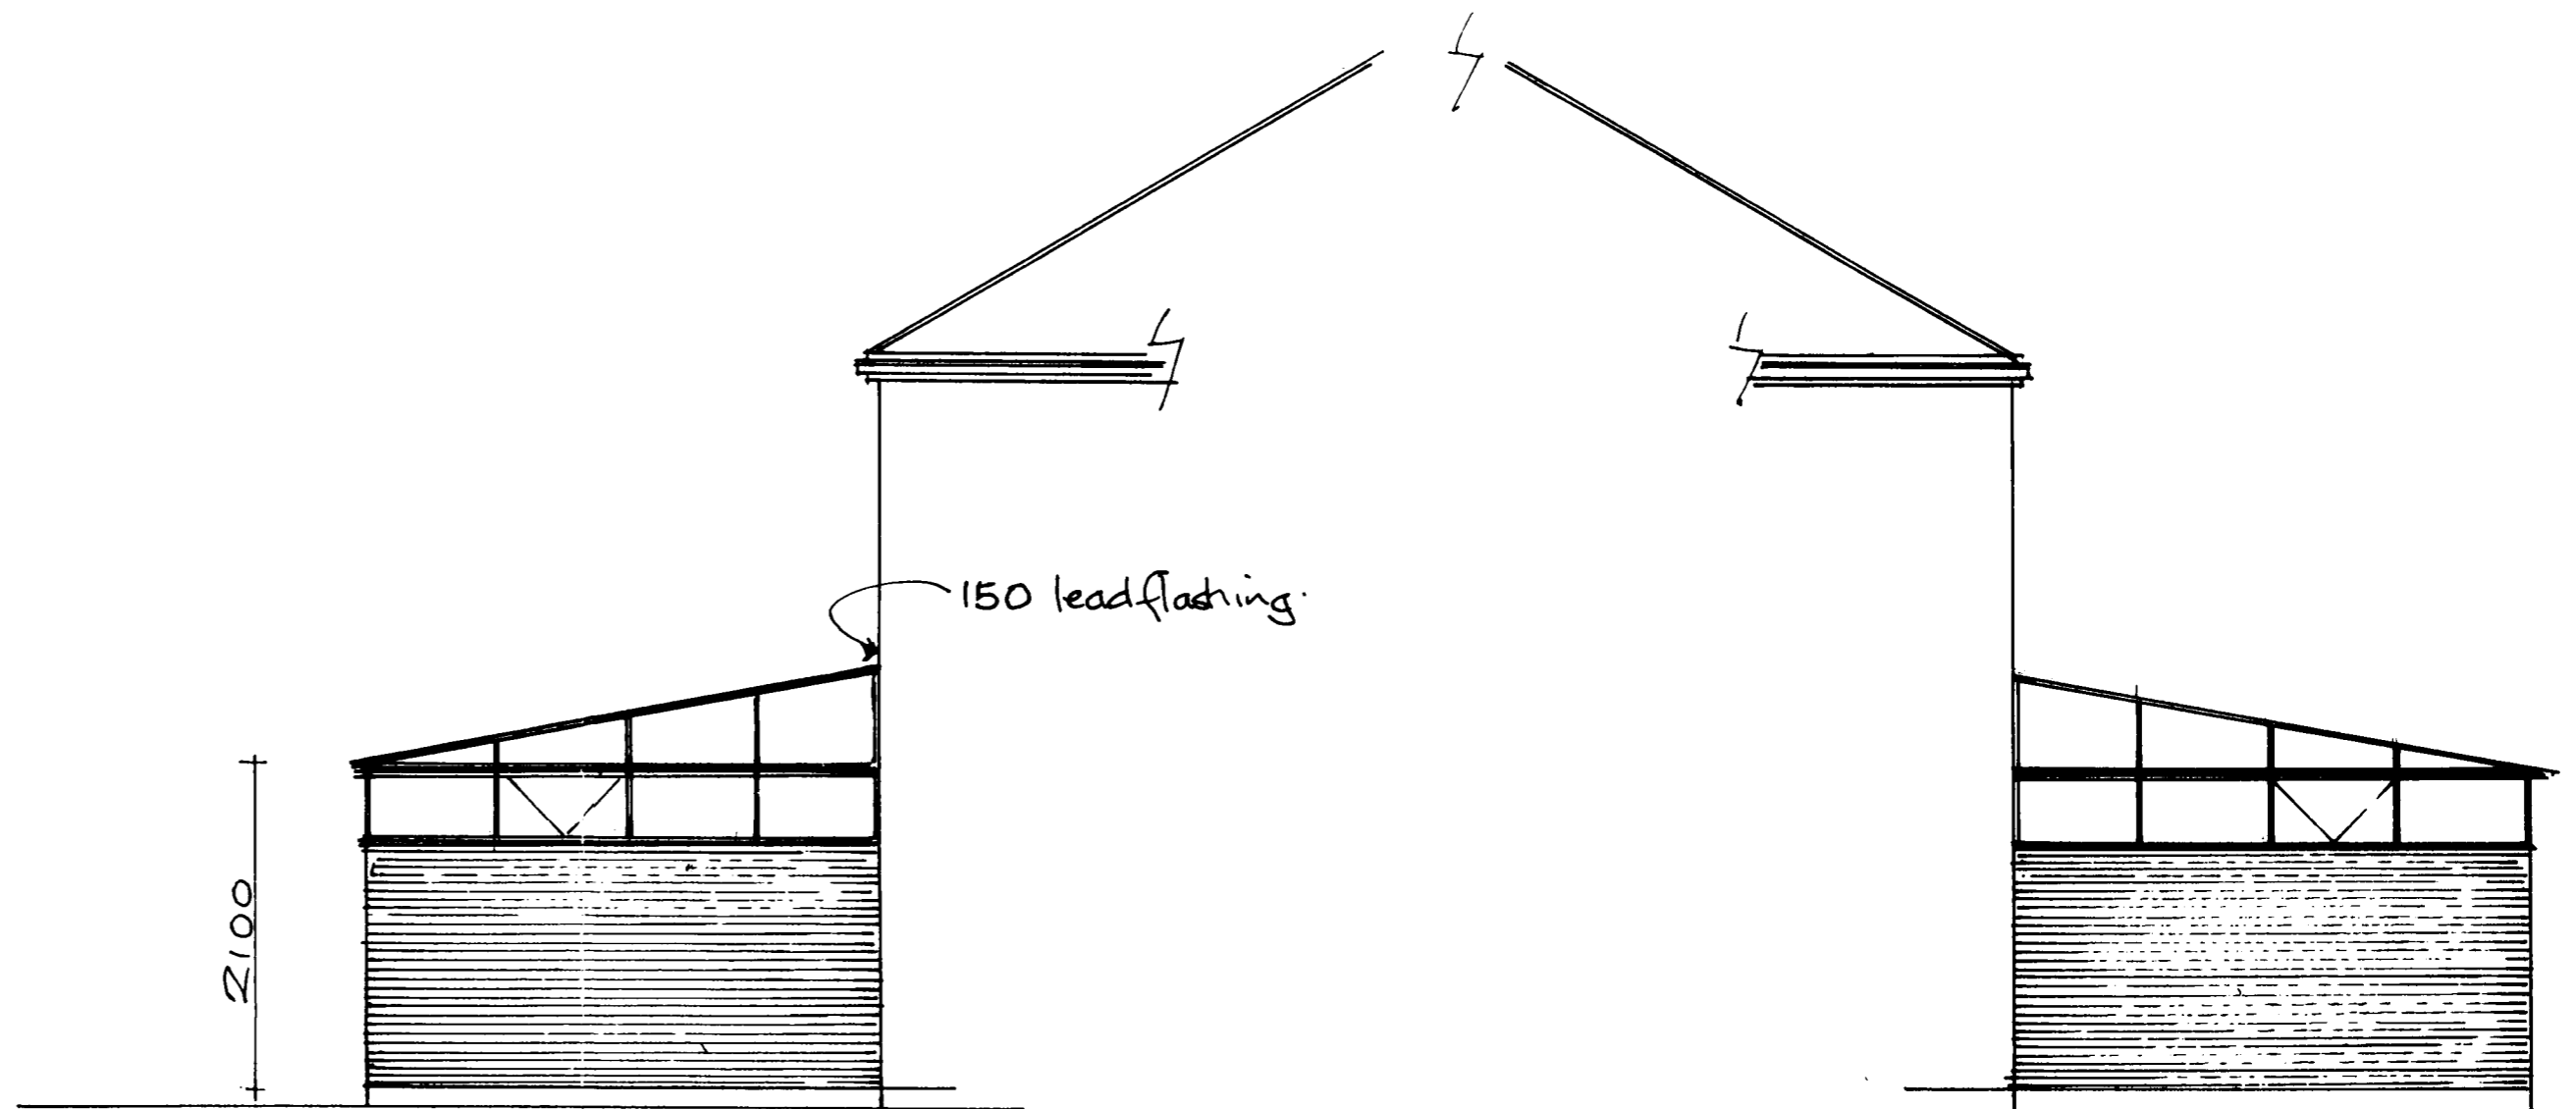

north.

south.

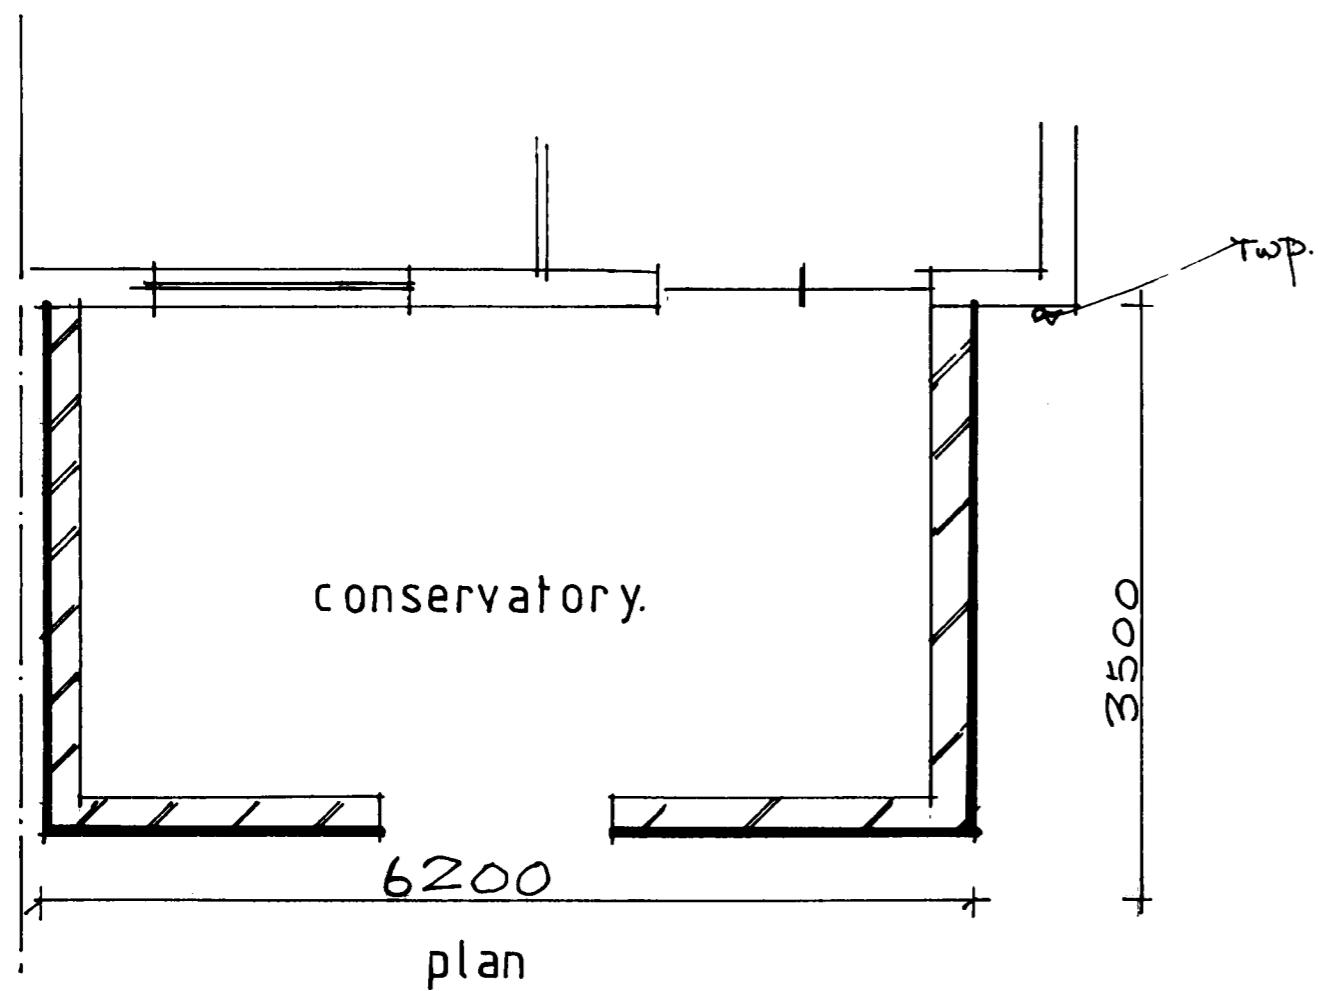

conservatory.


6200

plan

3500

Twp.

275 cavity walls. 450 high to front 1650 to sides. facing brick to match existing house to all elevations. fibreglass cavity insulation, 100 durox blocks + p.board + skim to interior. white pvc.u. frames, bronze tint polycarbonate roof sheets.
 100 concrete floor on 75 polystyrene on 1200 d.p.w. on 150 hardcore.
 d.p.c. to match existing house.
 750 x 500 concrete founds.
 connect new guttering to existing T.w.p.

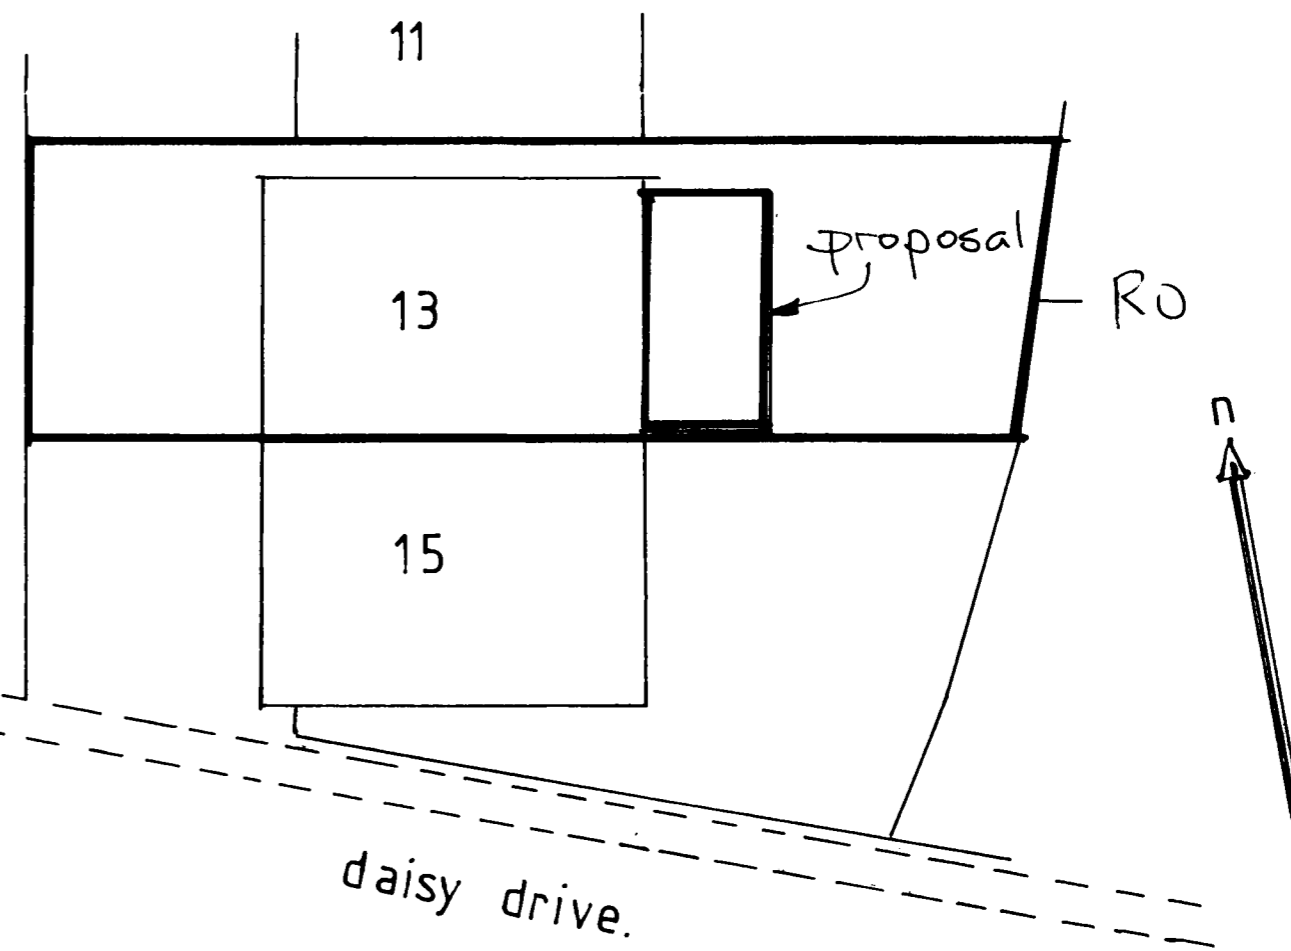

daisy drive.



1:50.

- 6 MAR 2007
 S 2007 1306/167

1:200.

proposed conservatory 13. daisy drive. hatfield. herts.
 for:
 mr. m. pledge. & mrs. m. cunningham.

TruStyle. UK.LTD.
 Unit 31. Hill Lane. Ind. Est.
 Markfield. Leicester.
 LE67. 9PY. 01530 244999.

Mar. 07.