



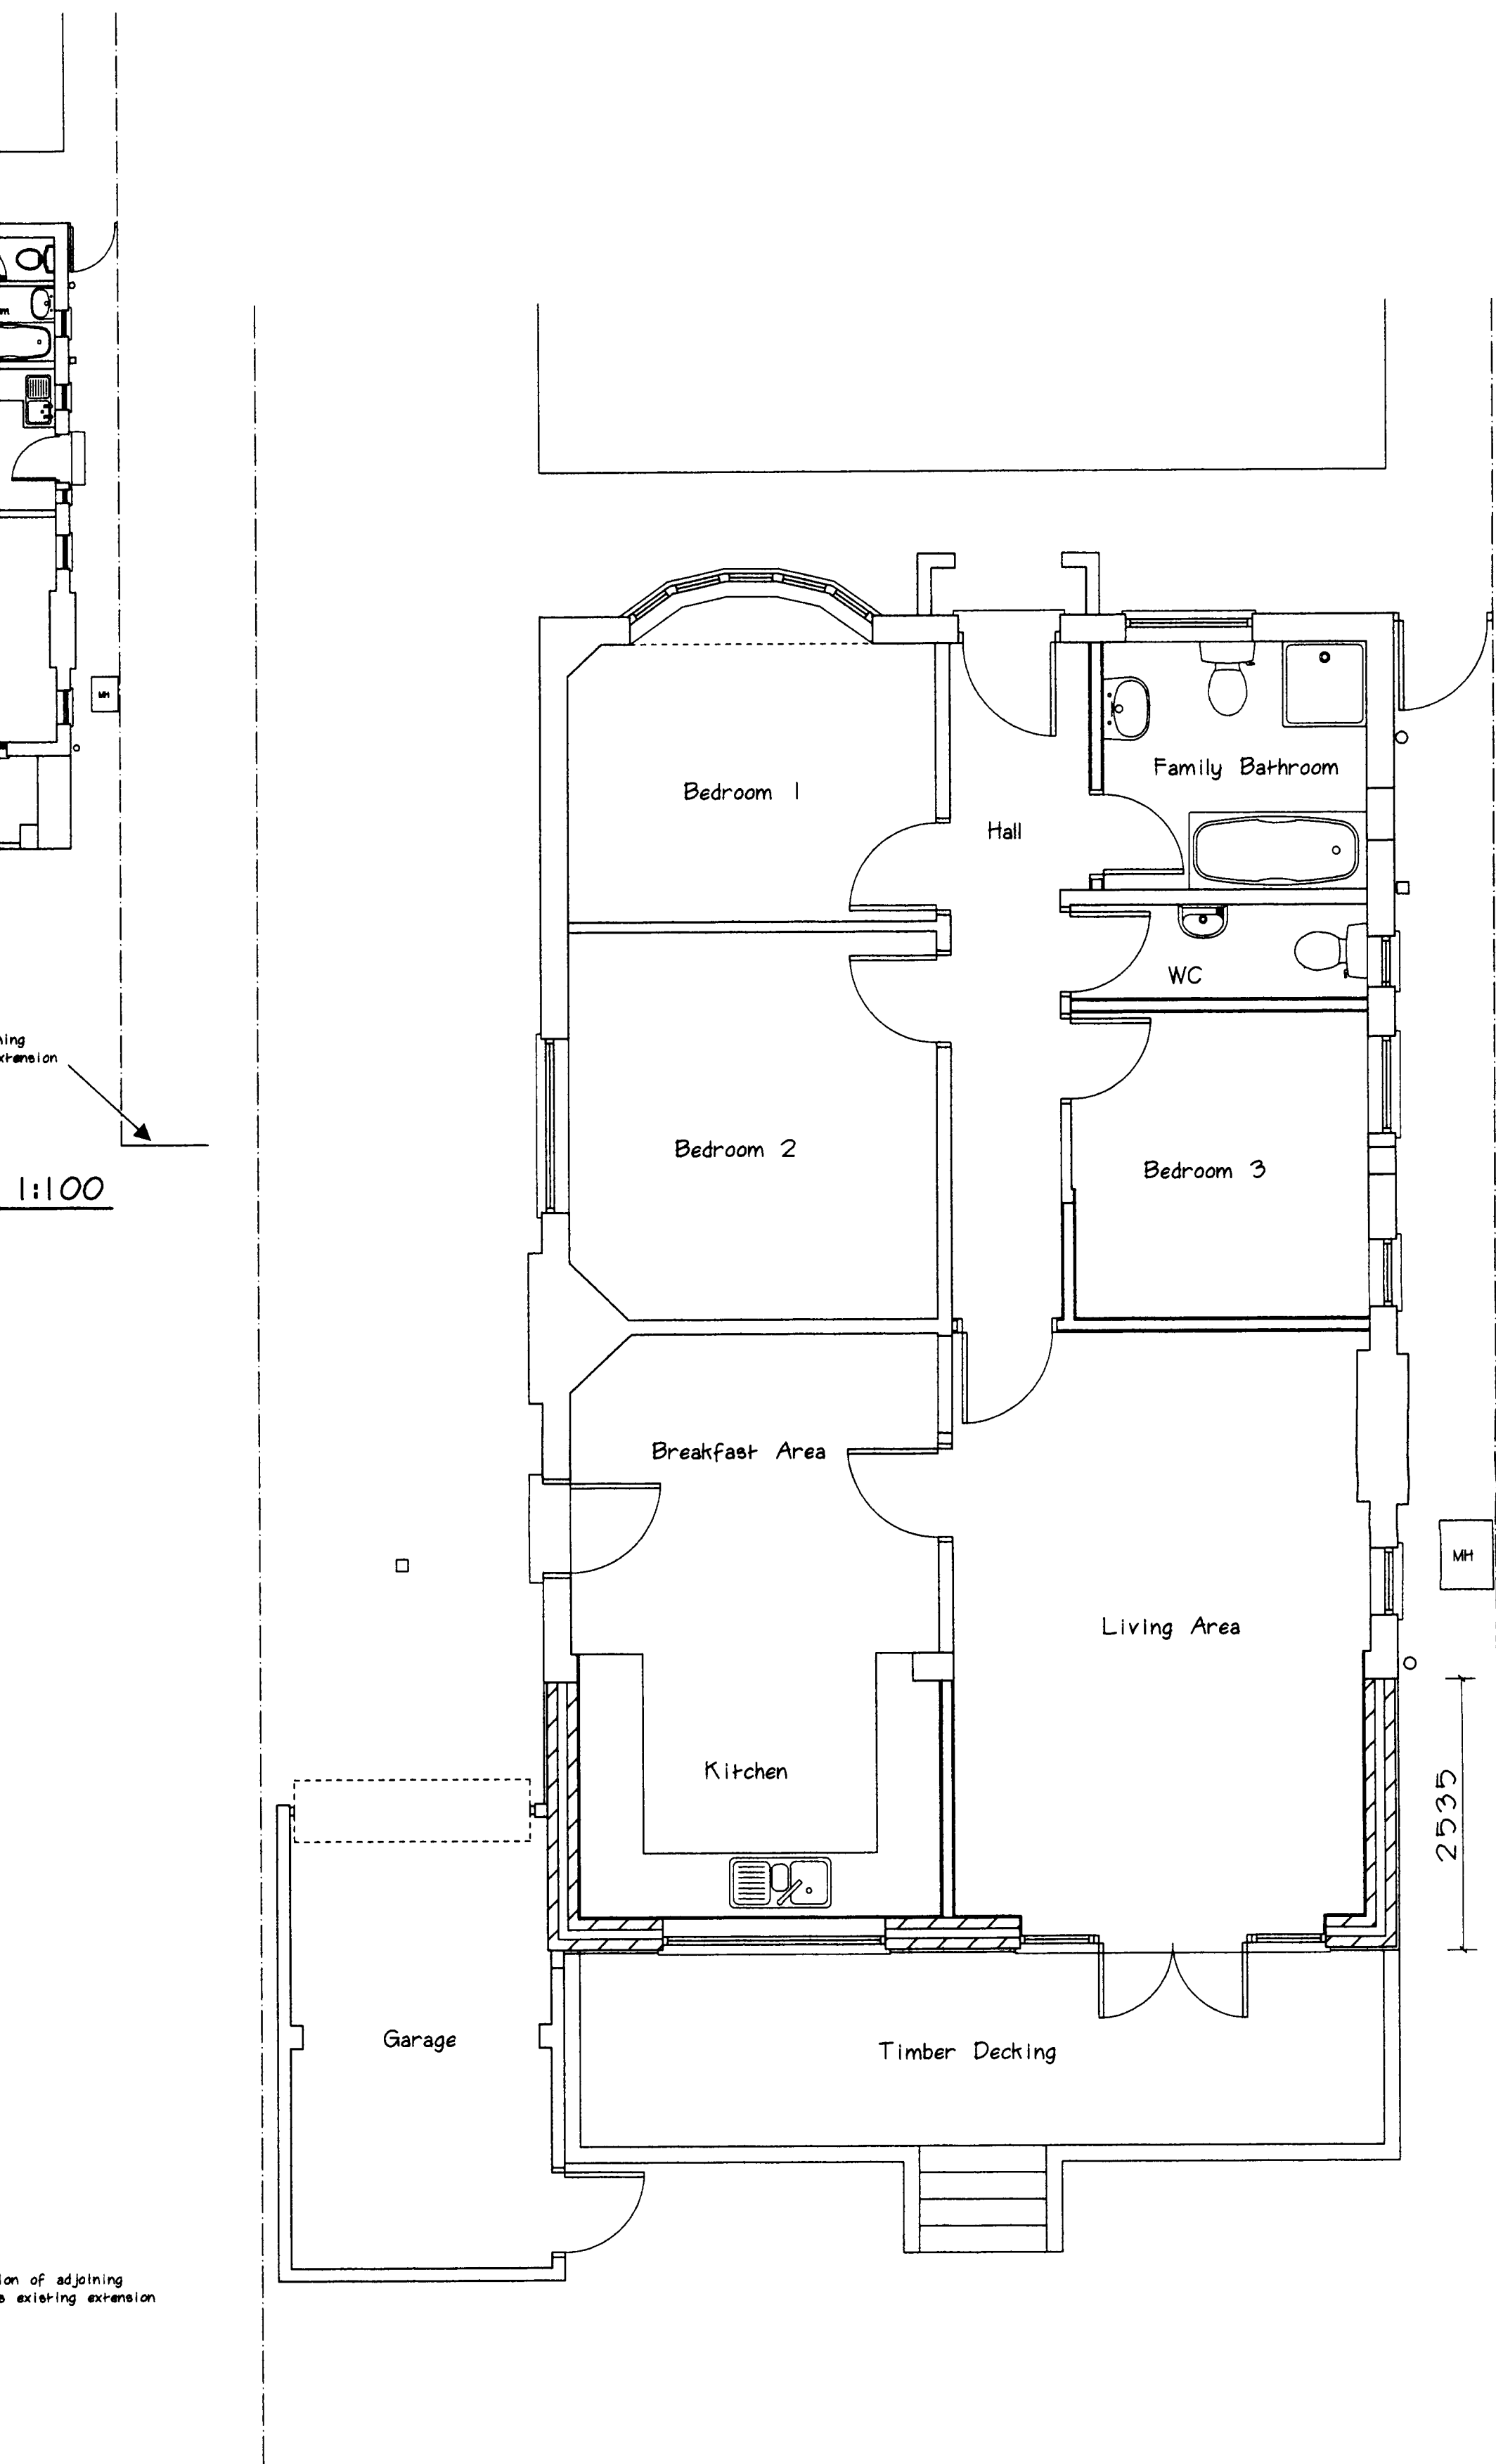


PROPOSED LAYOUT - 1:50

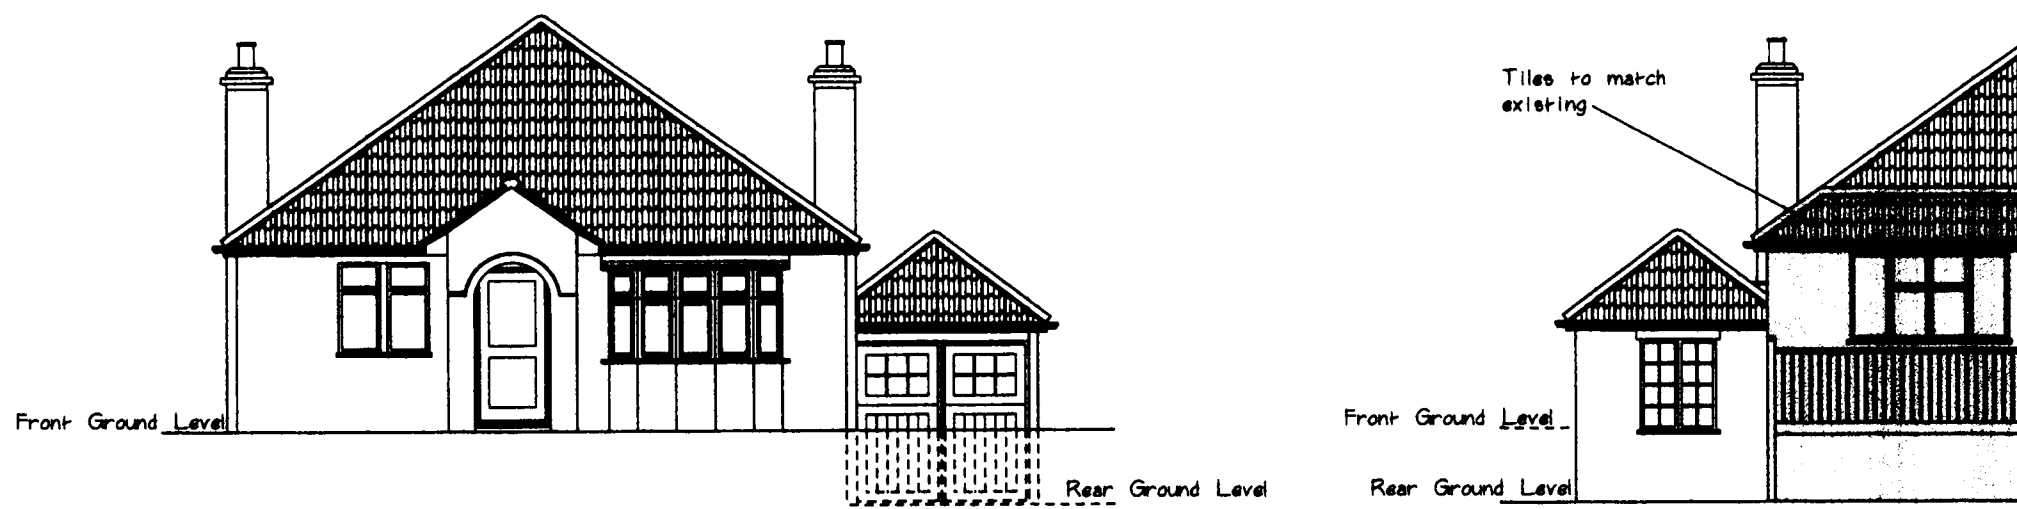

FRONT

REAR


PROPOSED ELEVATIONS - 1:100

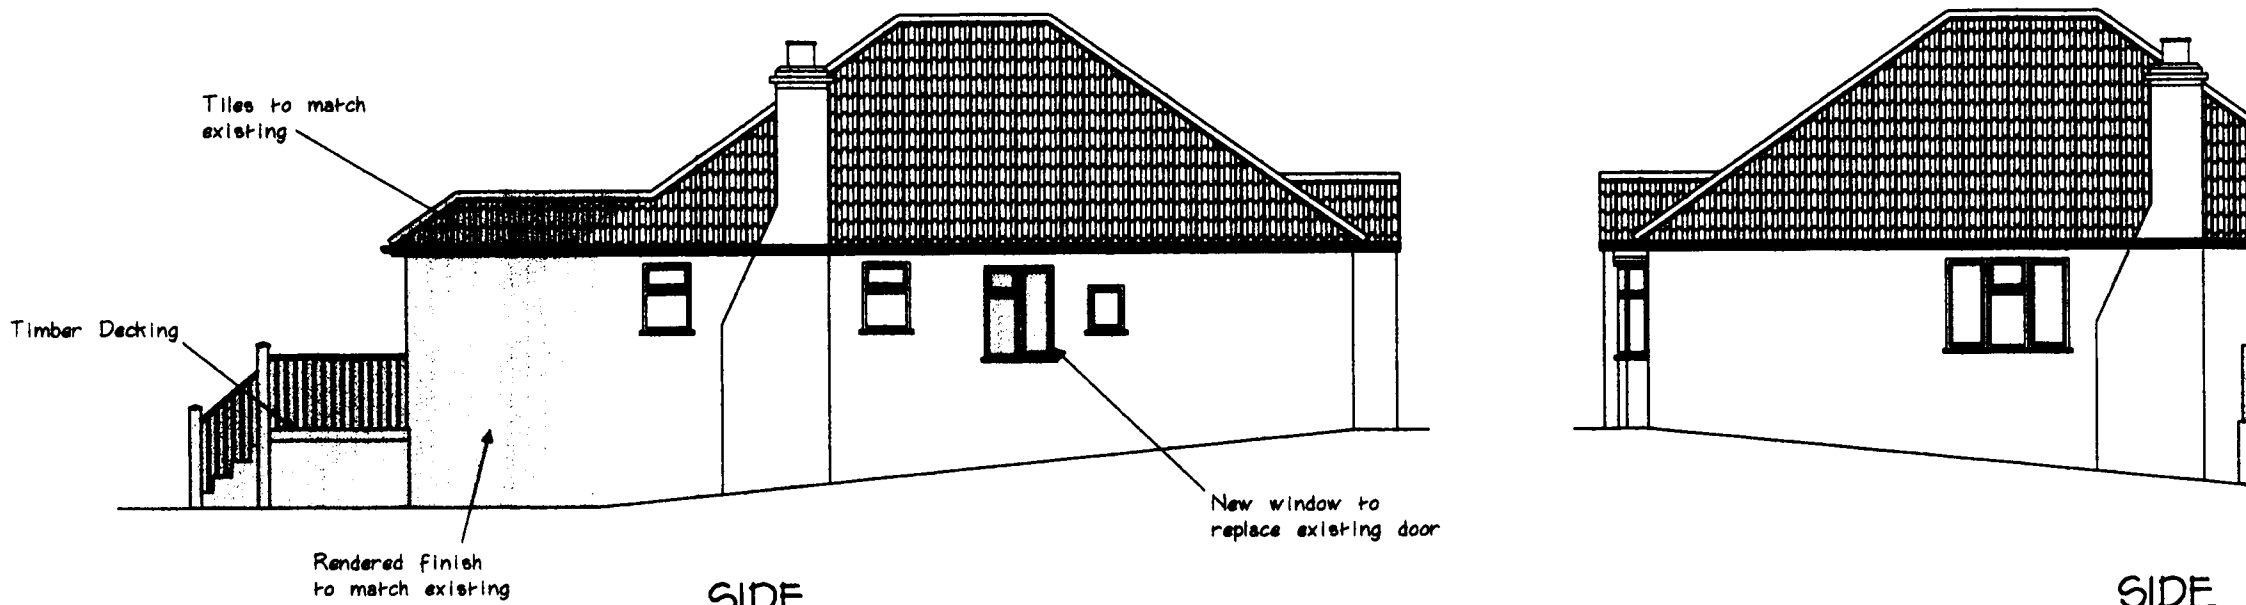

SIDE

SIDE

PROPOSED ELEVATIONS - 1:100

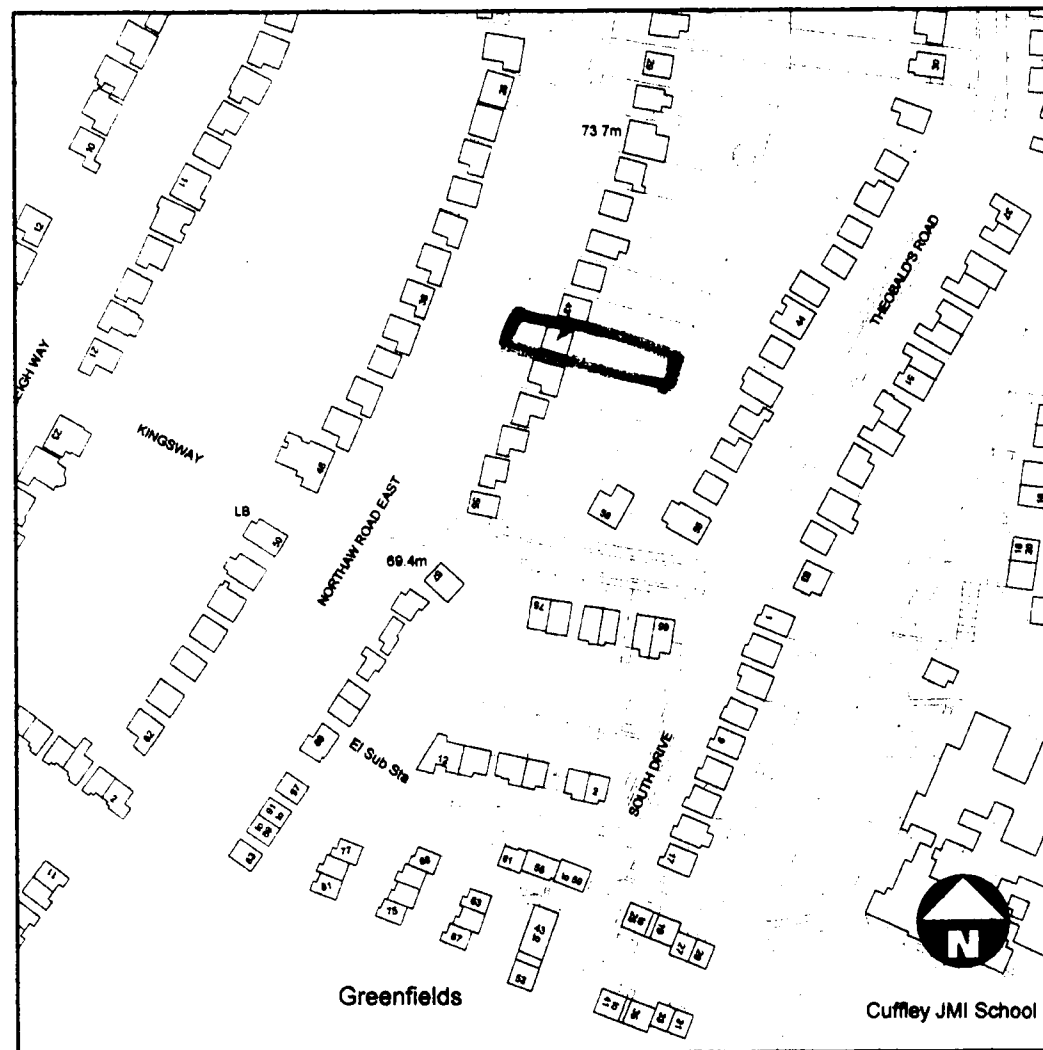

LOCATION PLAN - 1:2500

COPYRIGHT: The contents of this drawing may not be reproduced without the written permission of the author.	
PROJECT:	Single Storey Rear Extension & Internal Alterations
DRAWING:	Layouts, Elevations, Site
CLIENT:	Wilson Properties (London)
SITE:	45 Northway Road East Cuffley Herts., EN6 4LU
DATE:	February 2007
SCALE:	1:50; 1:100; 1:200; 1:250
Amendments:	
THIS WORK MAY BE AFFECTED BY THE PLANNING ACT 1990.	
THE CONTRACTOR MAY BE RESPONSIBLE FOR THE PROJECT IF THE PROJECT IS COMMERCIAL OR INDUSTRIAL.	