
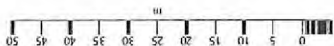
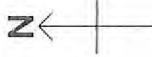


57 CHARLIS STREET. AL9 5AX

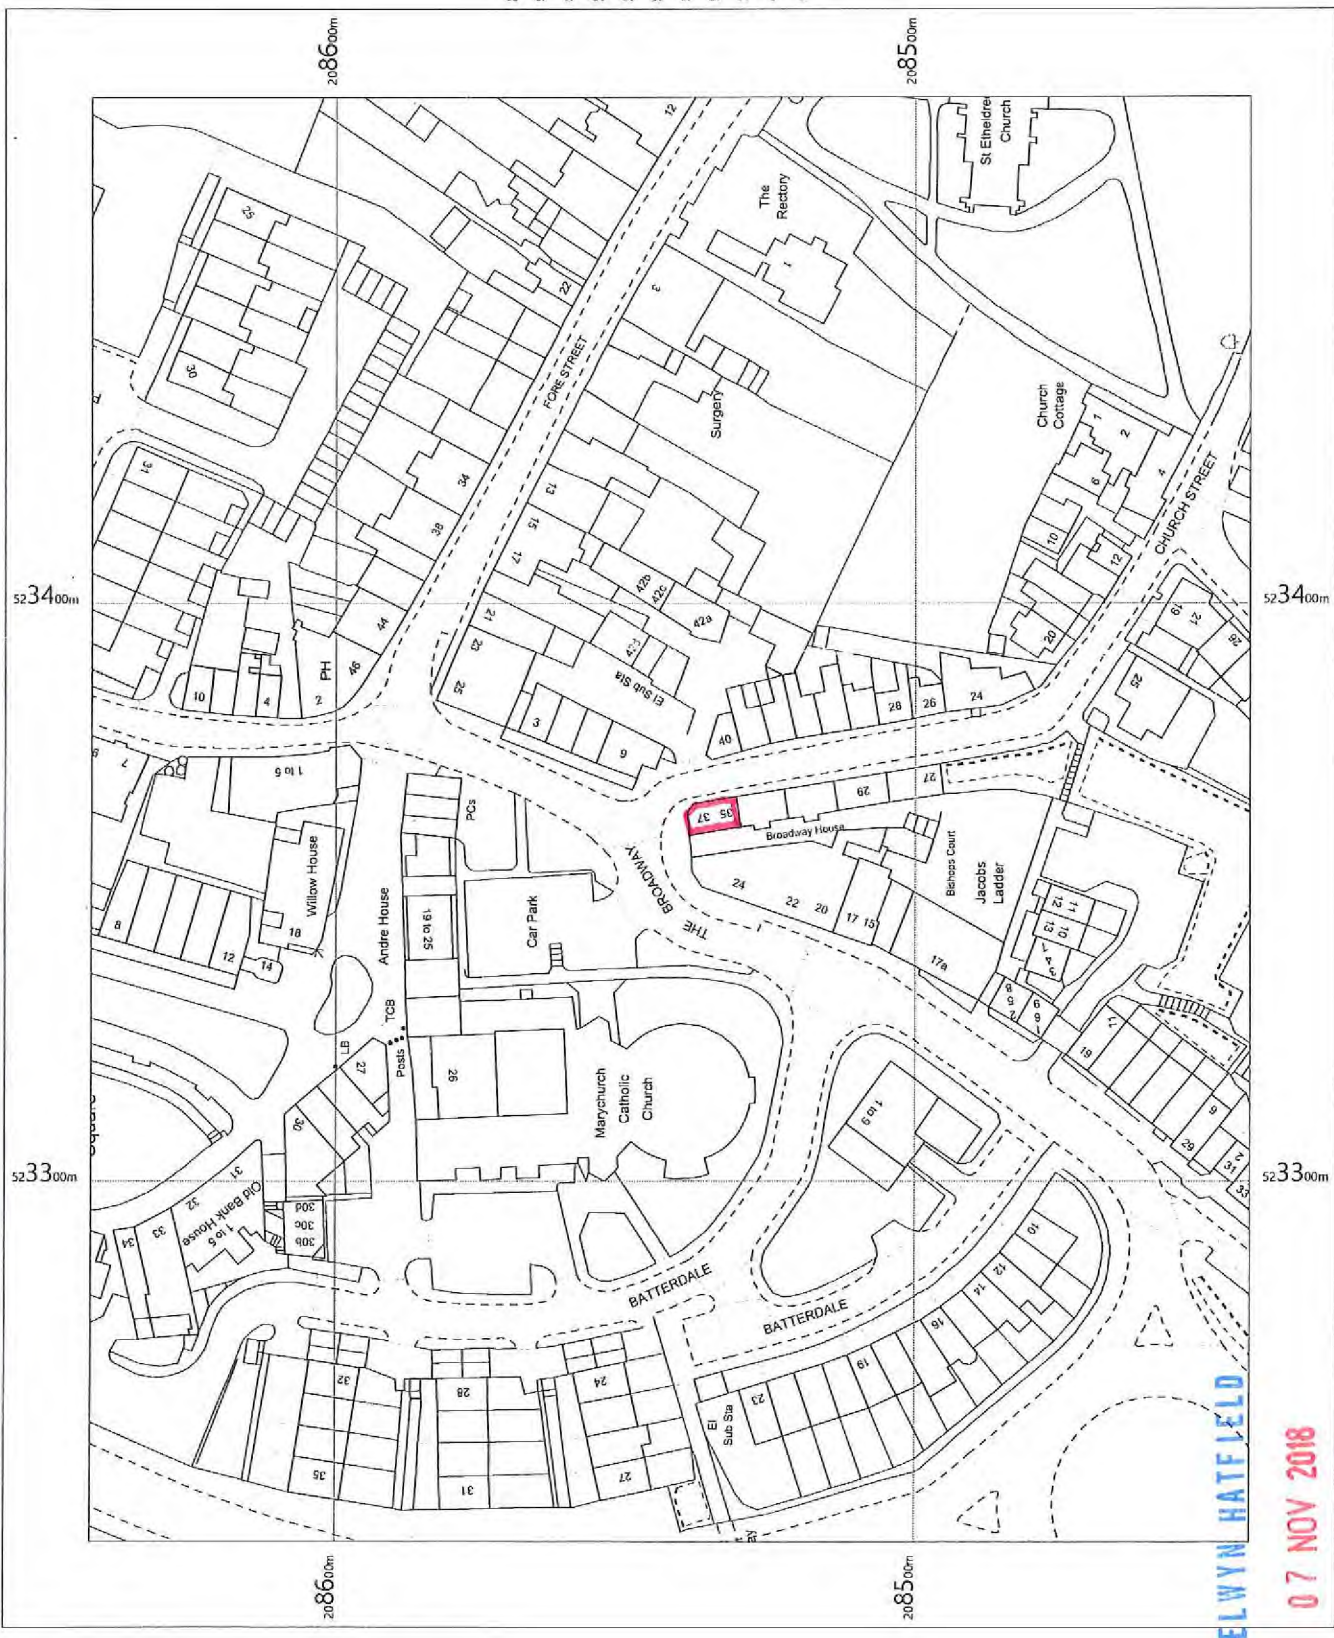

OS MasterMap 1250/2500/10000
scale
Monday, October 29, 2018, ID:
CM-00752301
www.centremapslive.co.uk

1:1250 scale print at A4, Centre:
523363 E. 208542 N

© Crown Copyright Ordnance
Survey, Licence no. 100019980



WELWYN HATFIELD

07 NOV 2018

PLANNING

DRG. NO. 1837/05