

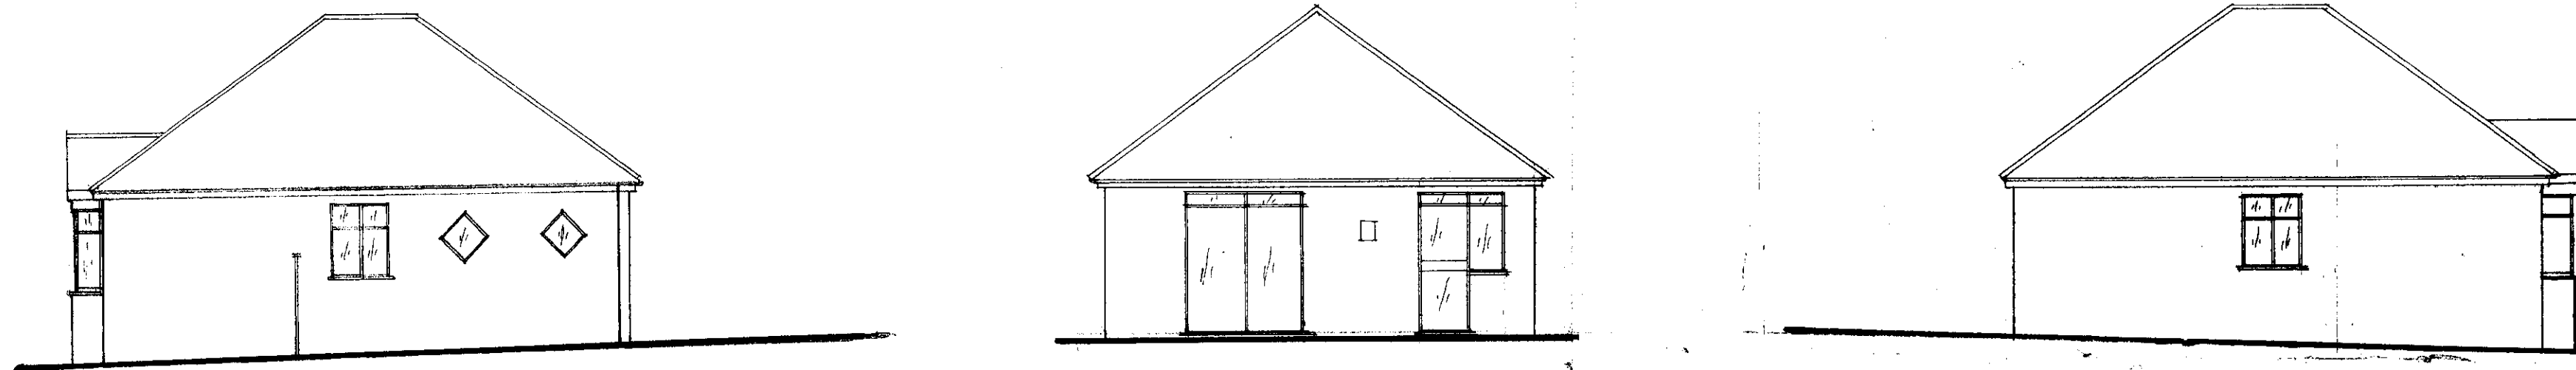
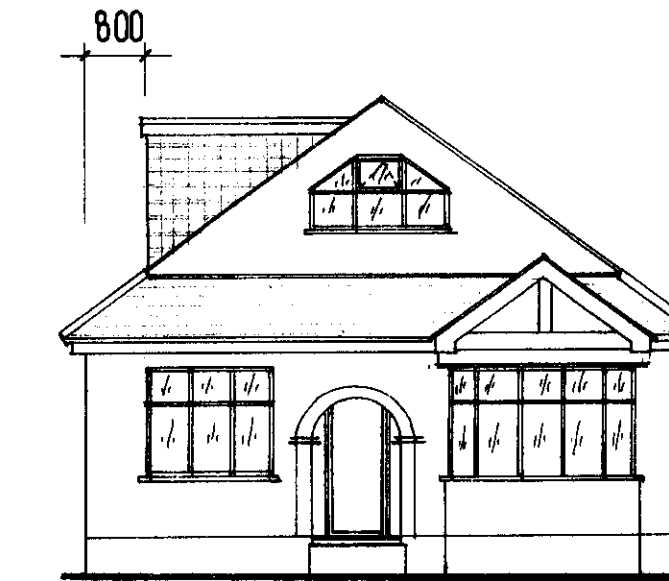



EXISTING
1:100

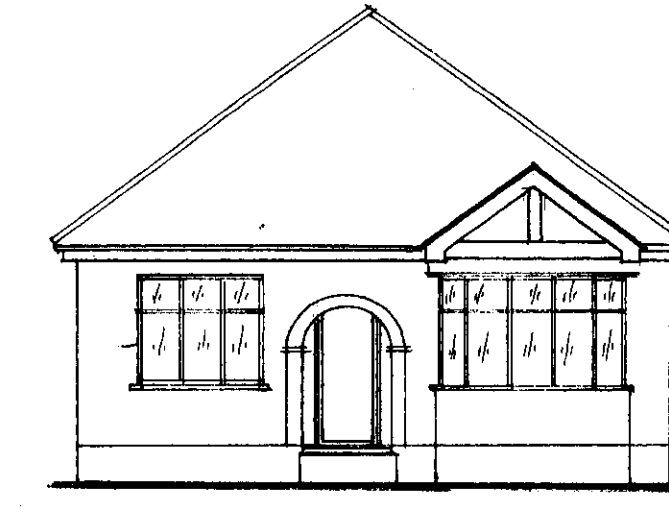


PROPOSED
1:100

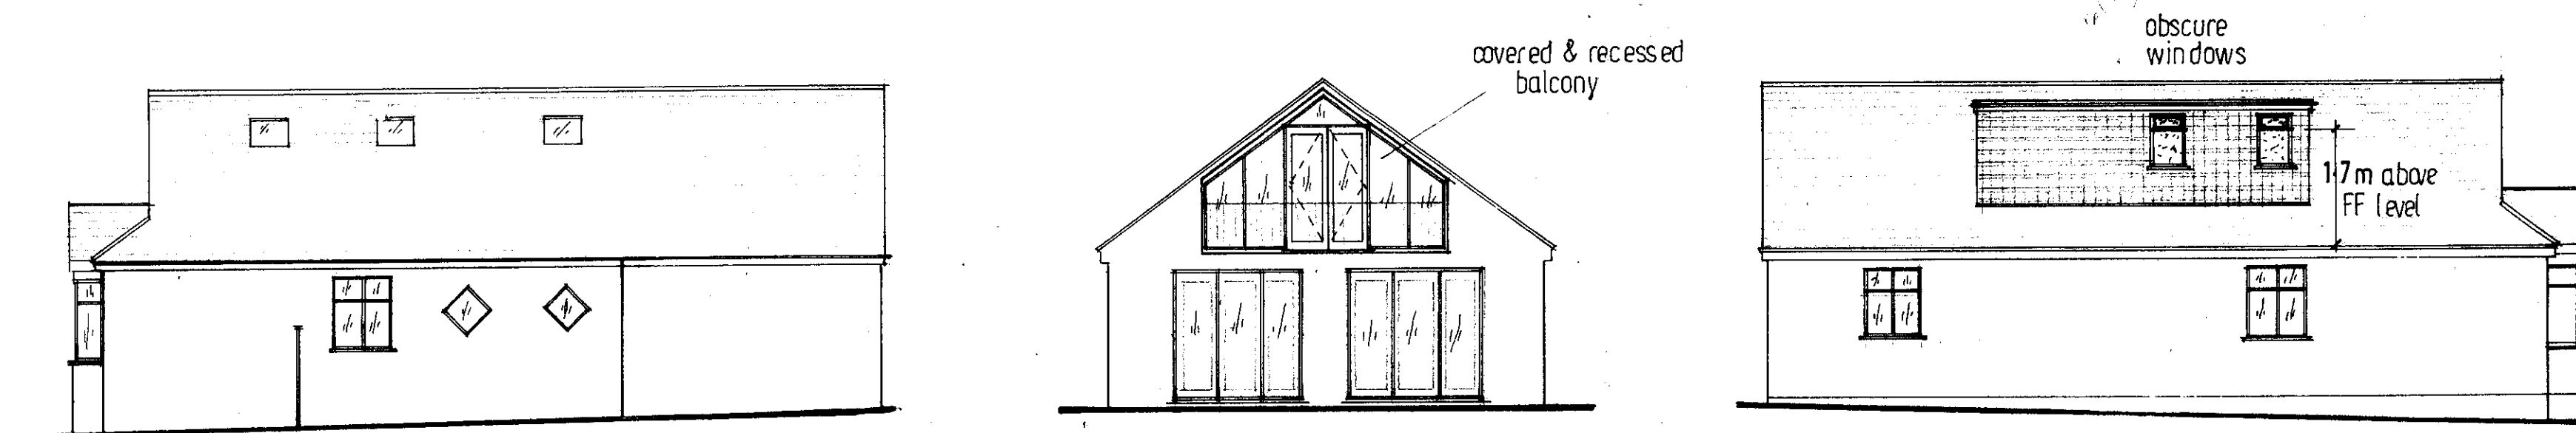


1 5 10 15 20m

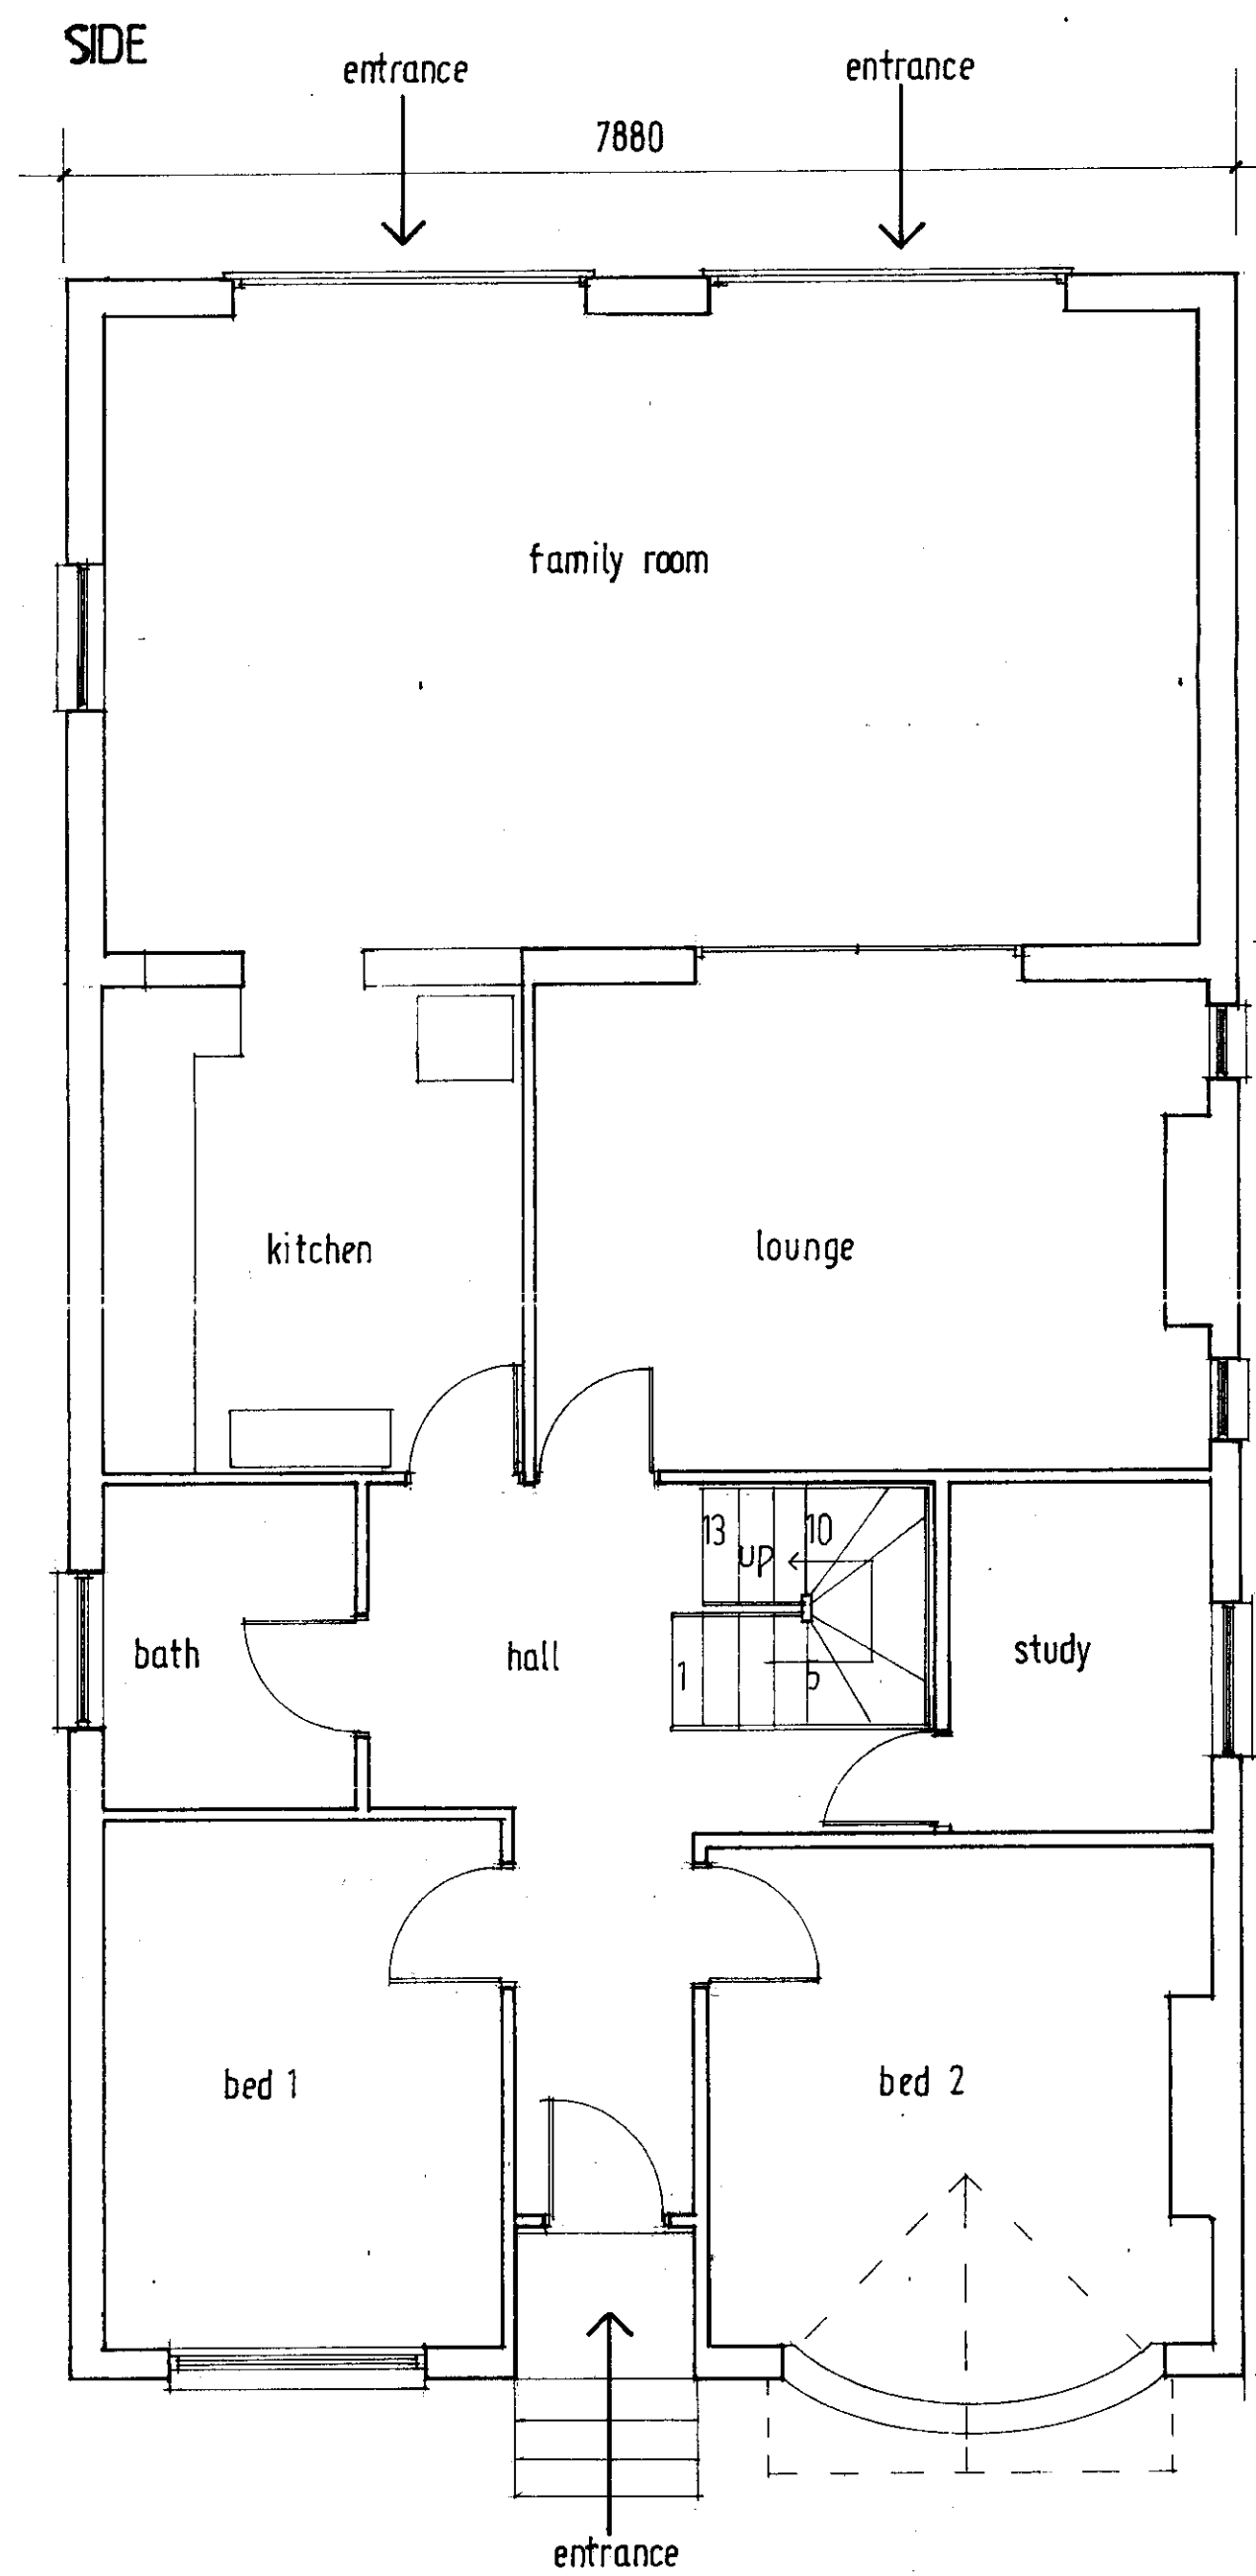


PROPOSED
GF PLAN 1:50

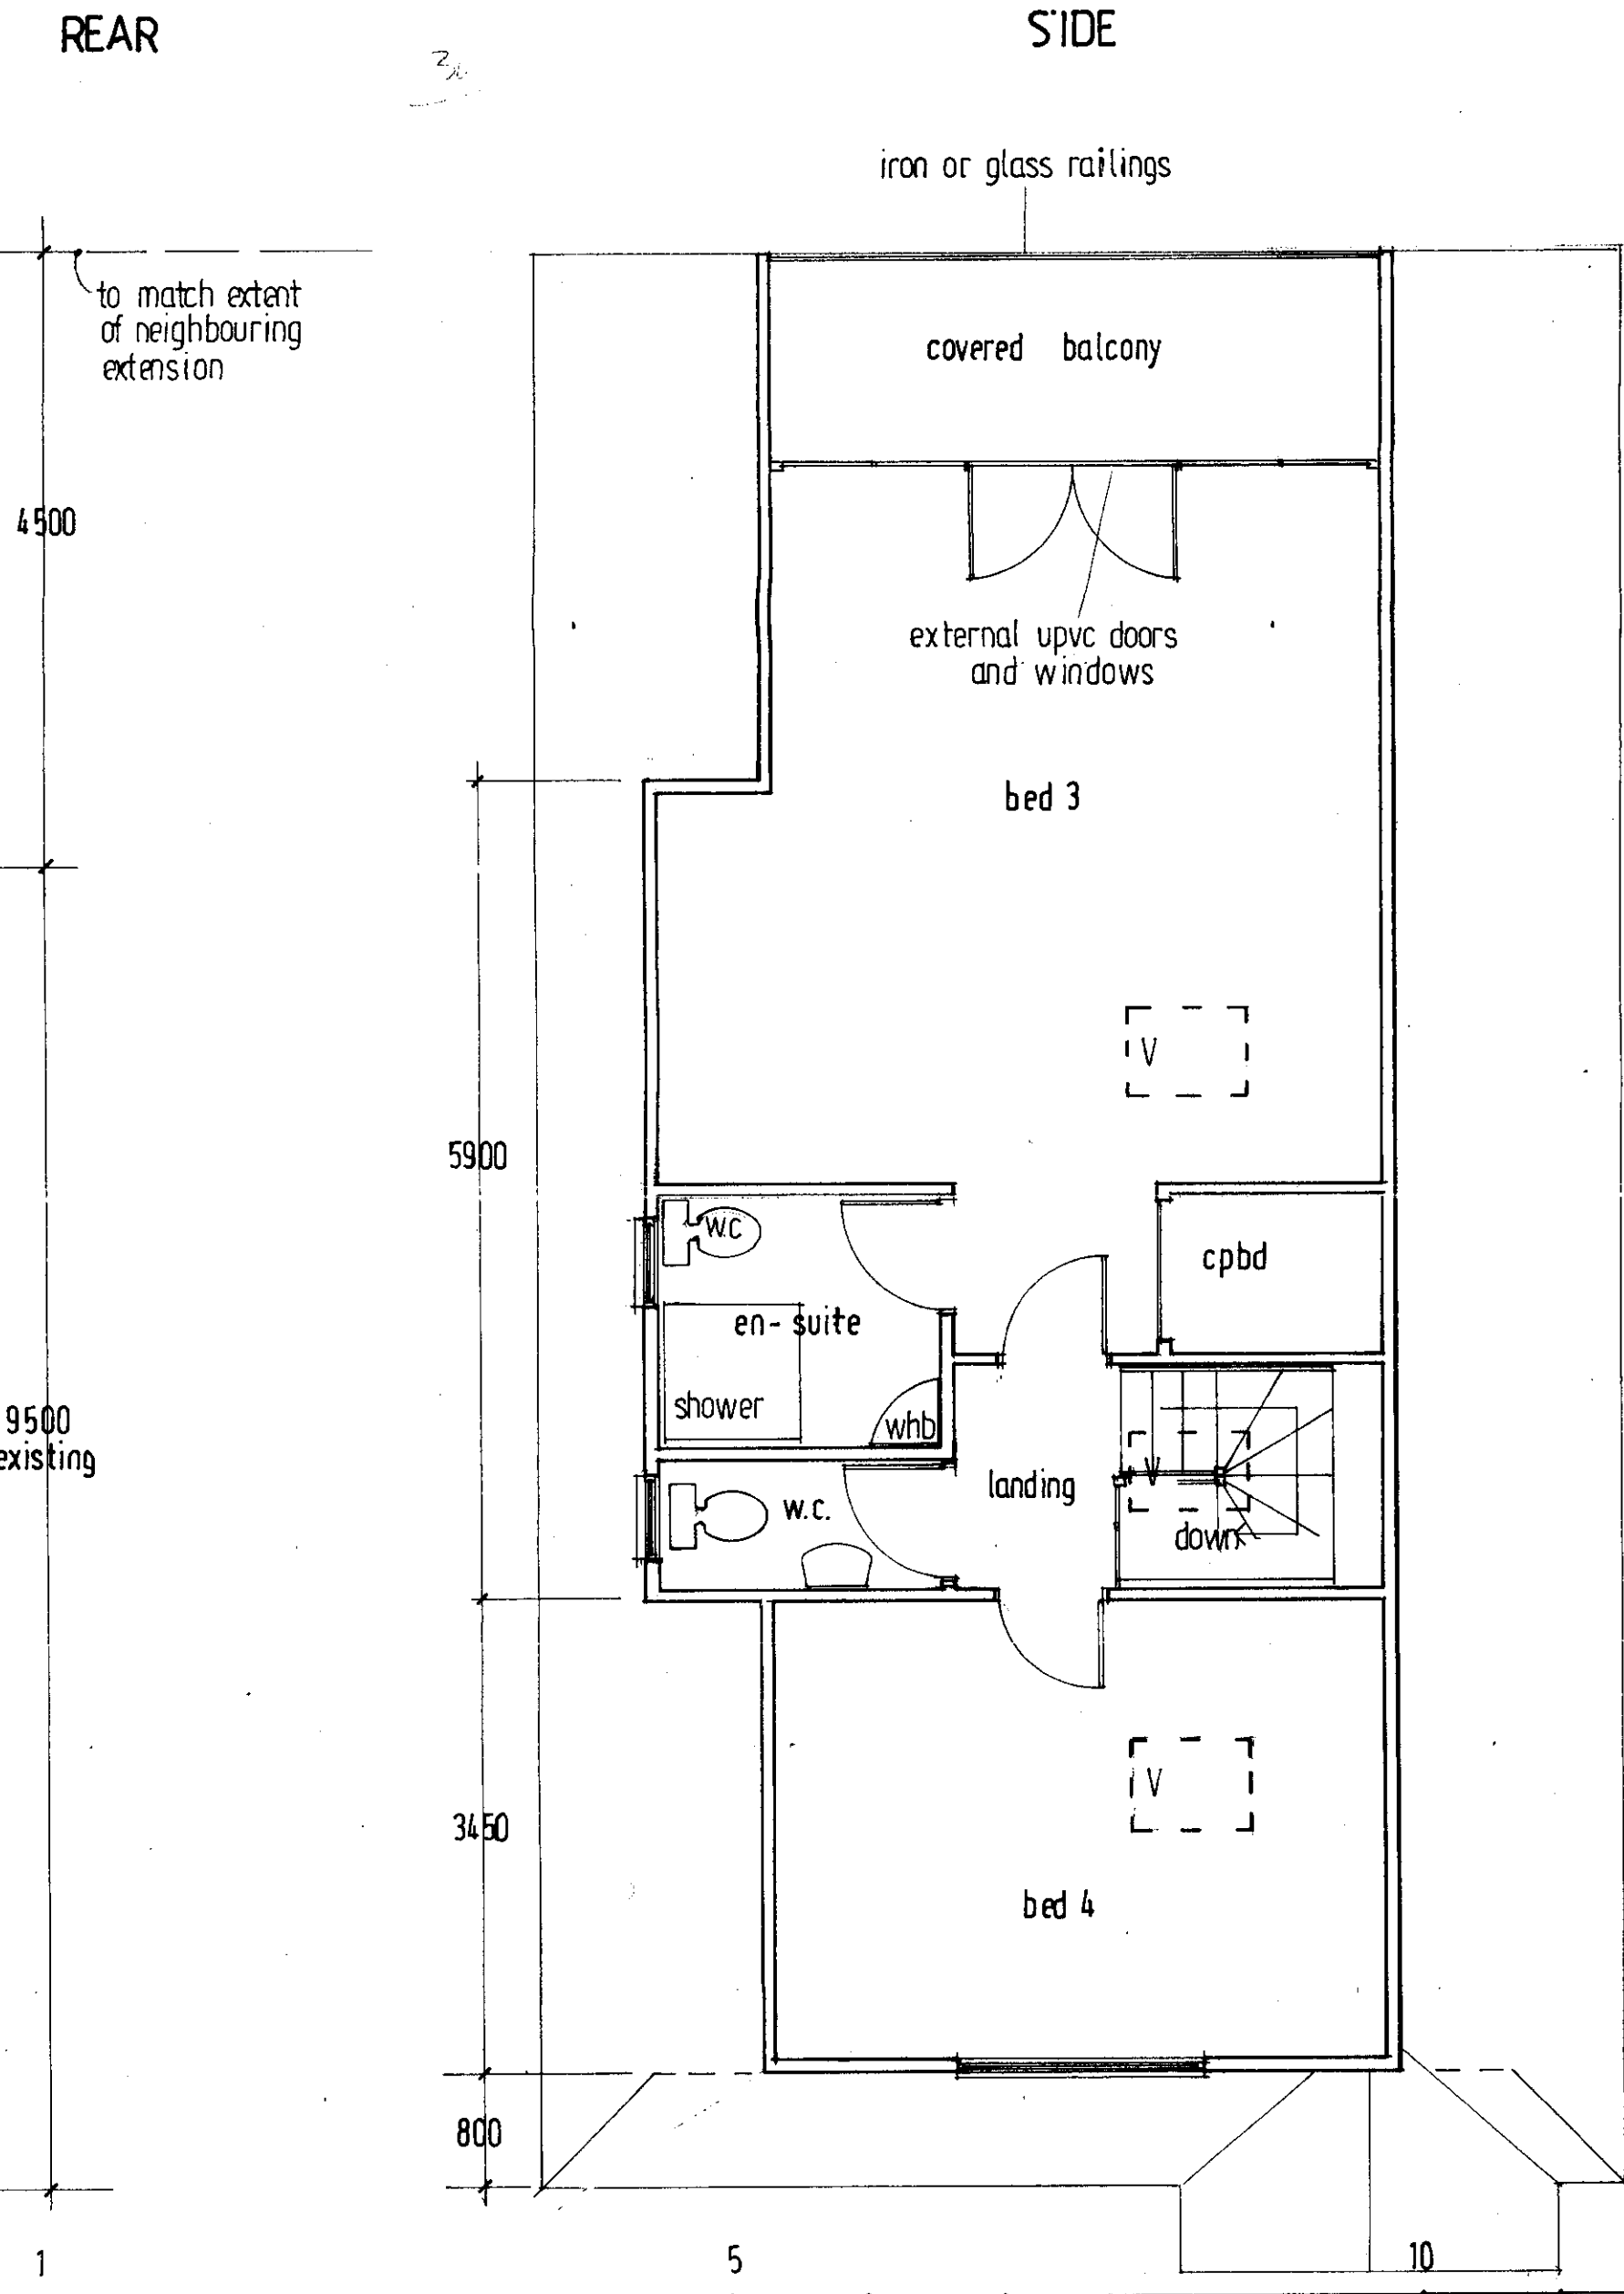

NEW LOFT PLAN 1:50

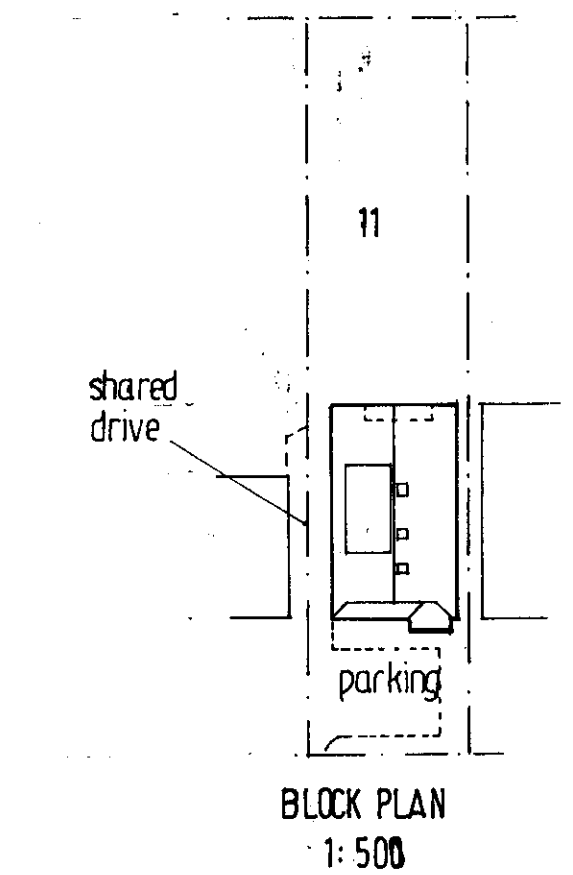


BLOCK PLAN
1:500
SUPERSEDED
28 OCT 2008
NO: 6

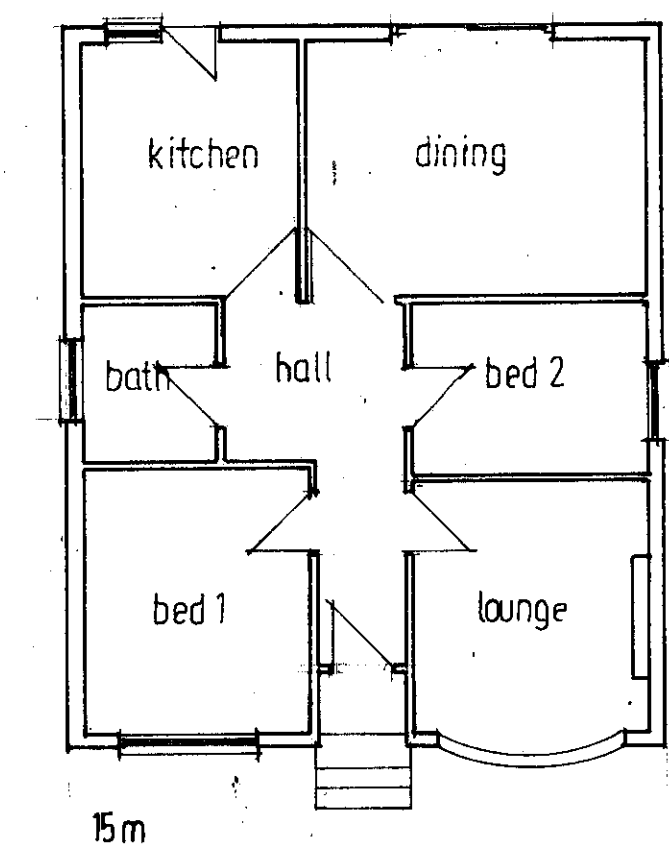

EXISTING GF PLAN 1:100

NOTES:
All dimensions must be checked on site

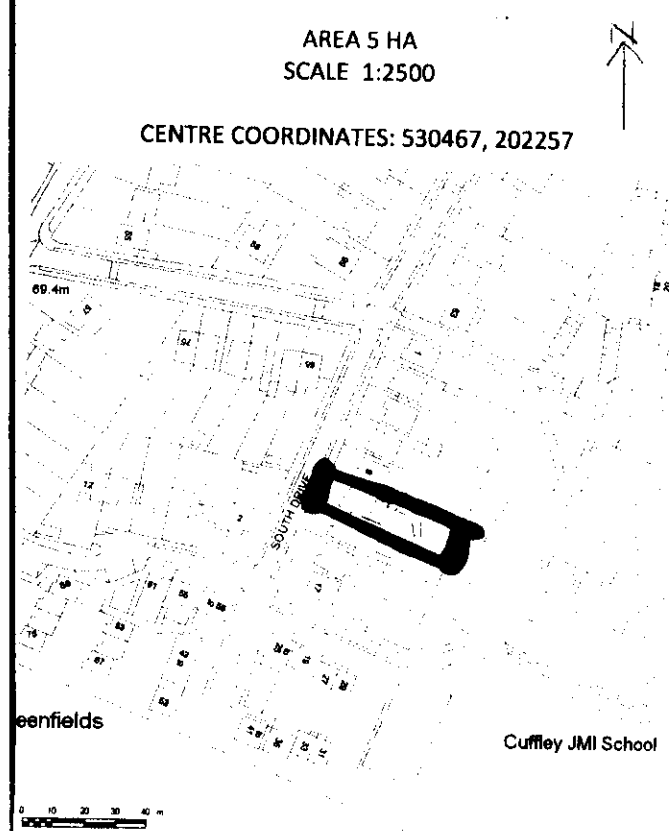

LOCATION PLAN 1:2500

A	Date	Revisions

© copyright
25 AUG 2009
2009/P37

Client
COLLINS

Job Title
SINGLE STOREY REAR EXT WITH GABLE ROOF WITH DORMER LOFT CONVERSION.
11 SOUTH DRIVE
CUFFLEY.

Drawing Title
PLANS + ELEVATIONS

Scale
SHOWN

Date
AUG 09

Drawn by
SFM

A1 PAPER SIZE

Drng No.
NC / 09 01