



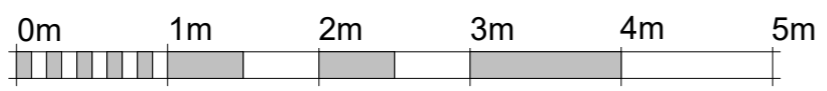

1

P - Front 3D View

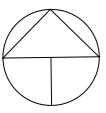

VISUAL SCALE 1:50 @ A3



Scale	-	Date	03/05/2021	Project name	2 King James Avenue	Sheet name	Proposed 3D Views		
Drawn by	BD	Checked by	IO	Project number	BD-011213	Rev	A	Metric	A3