



Proposed location 2
Portakabin Buildings

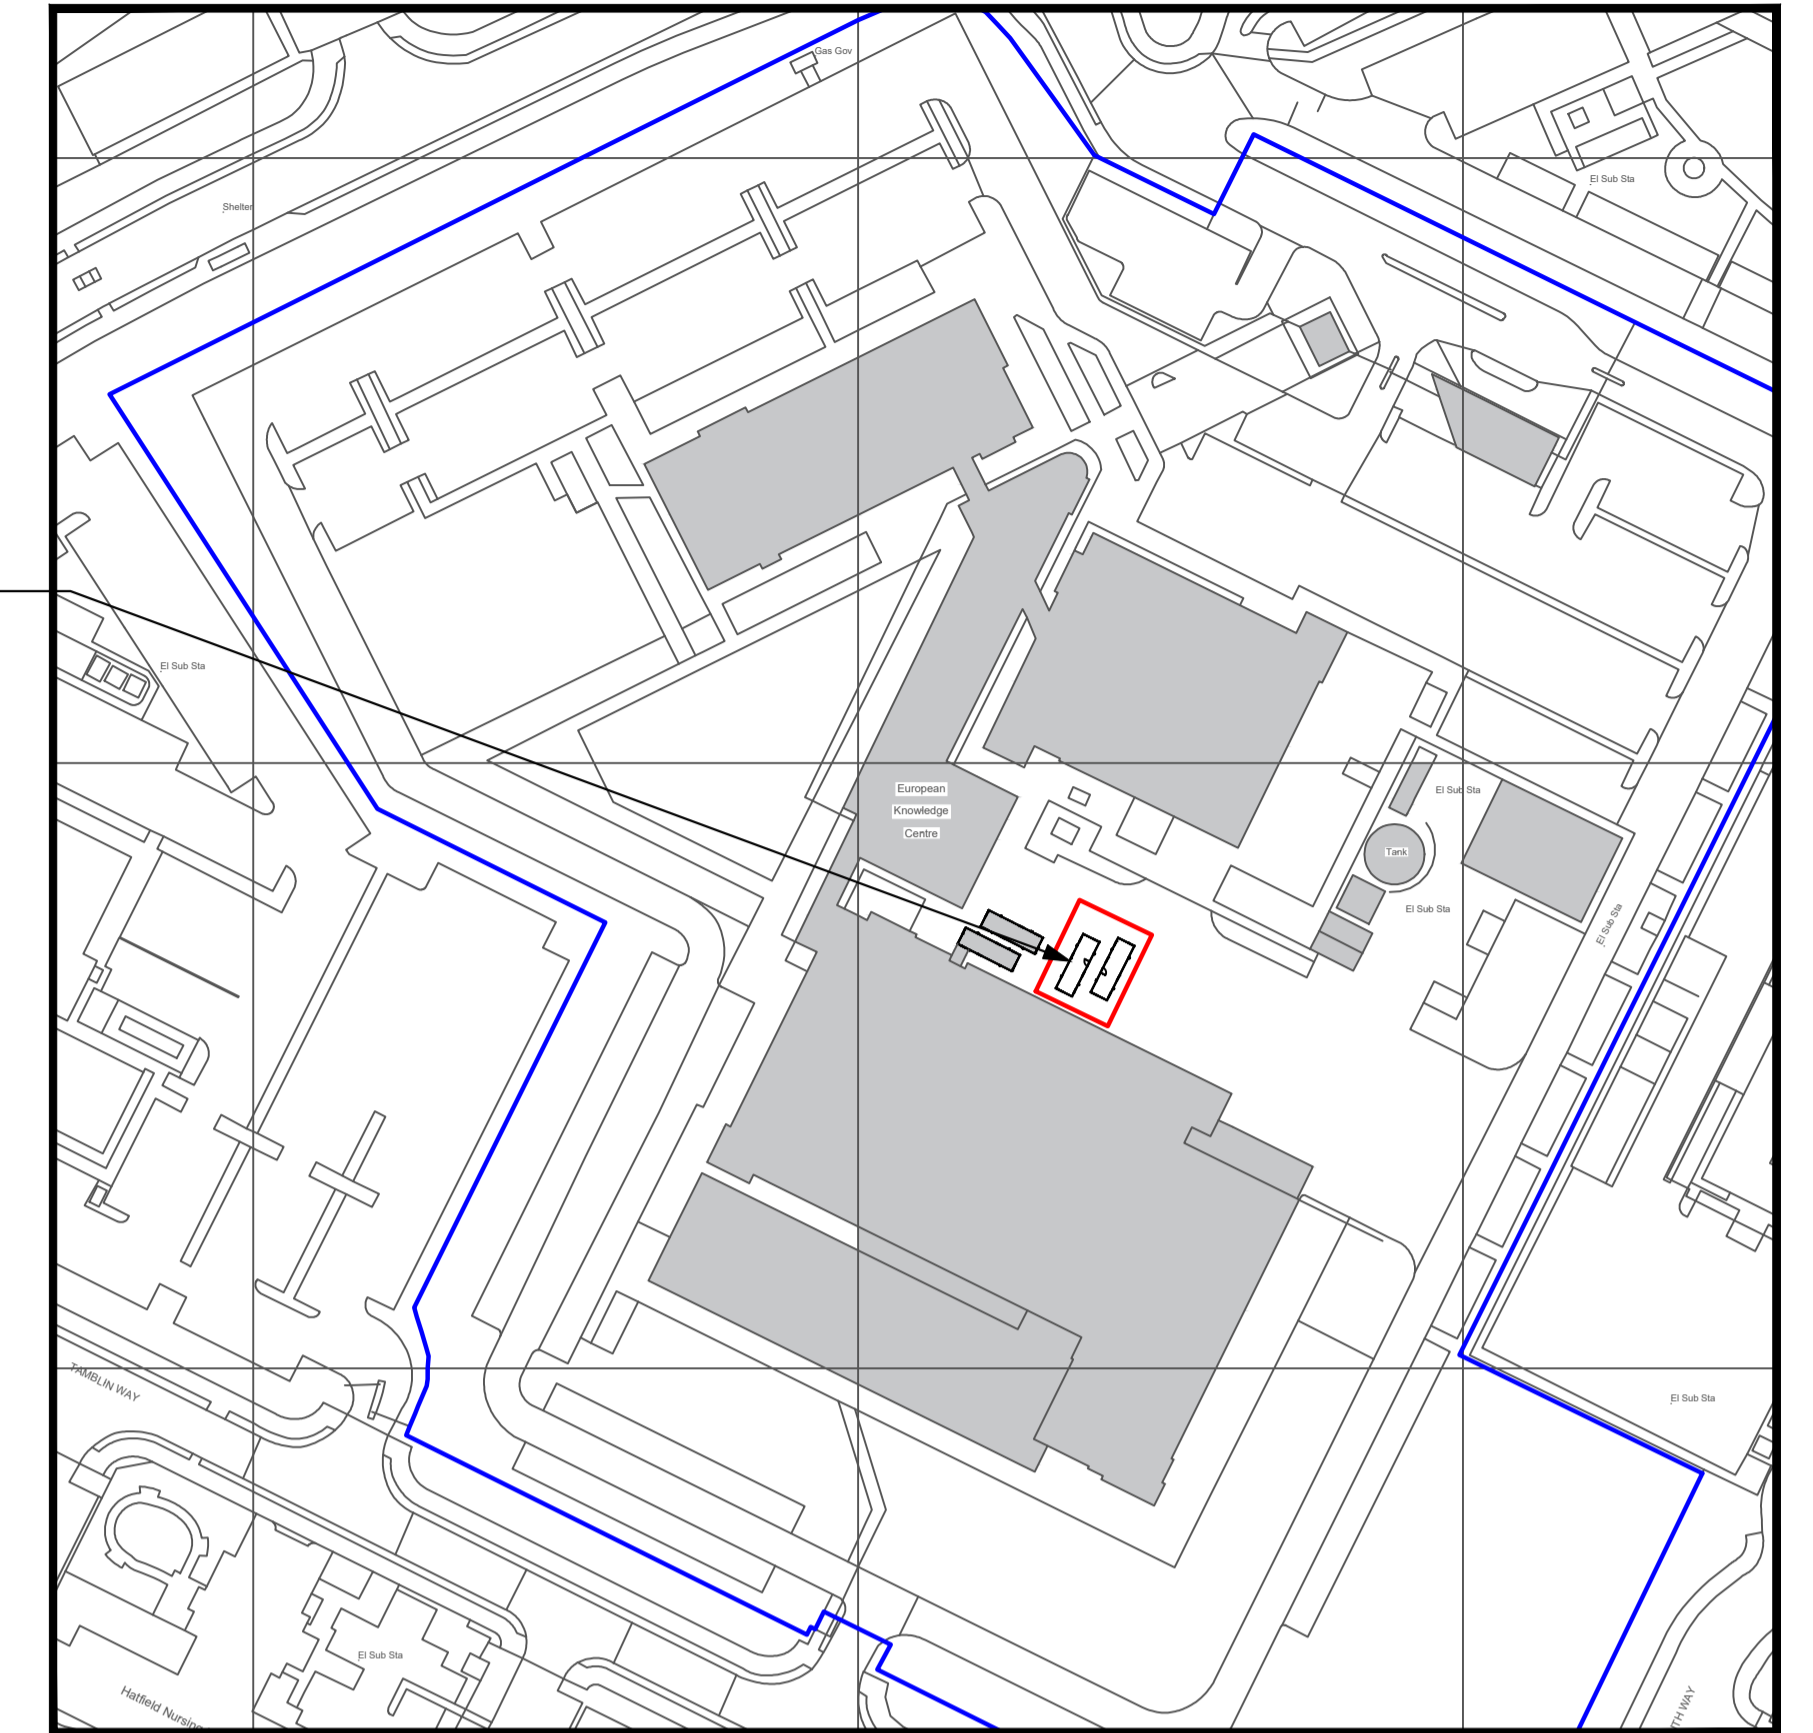


LOCATION PLAN
scale 1:1250

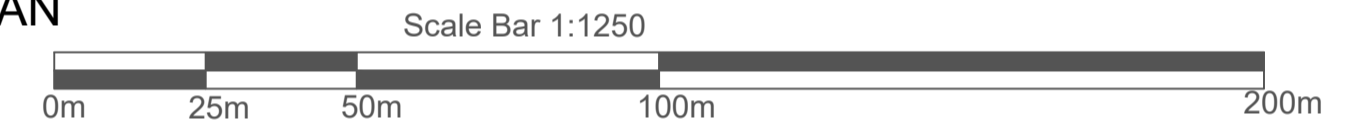

©Crown Copyright and database rights 2020 OS Licence no. 100041041

LOCATION PLAN
scale 1:1250

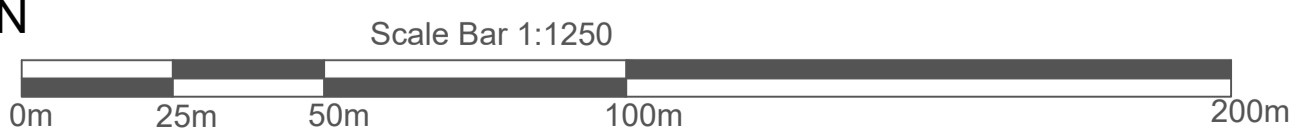

Portakabin
Proposed Location & Block Plan
Eisai Ltd at Mosquito Way, Hatfield, AL10 9SN
Date: 02.01.2024
Scale : 1:1250 @ A1
Drawing Number 02KT