
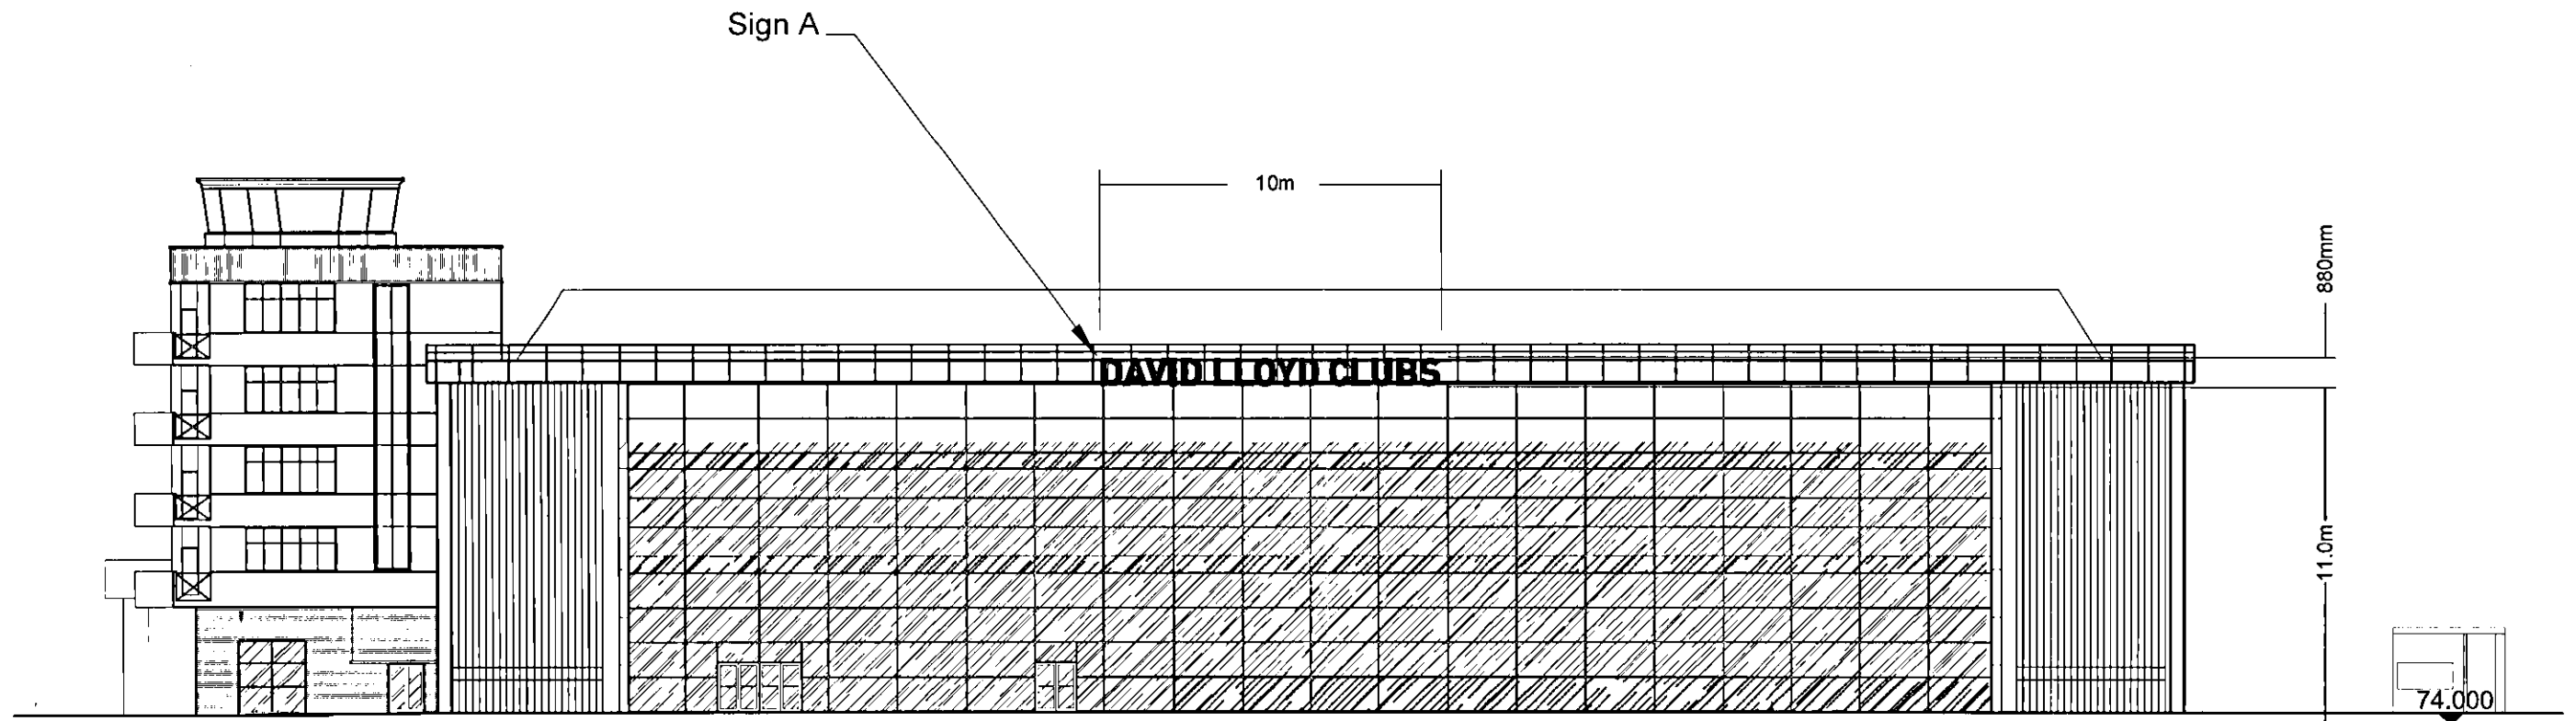


Sign A - New Logo Sign
Individual Aluminium Letters

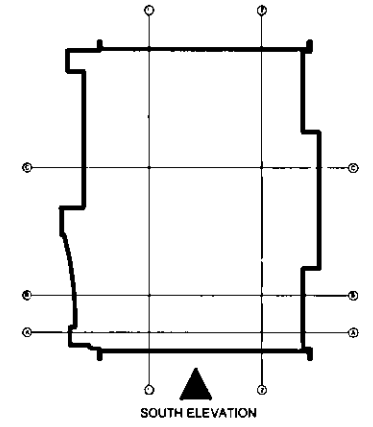

SOUTH ELEVATION

WELWYN HATFIELD
 PLANNING
 OFFICE COPY
 14 JUL 2009
 No: *SG/2009/995/LB*

Scale @ A3 1:200



01234 04000
 01234 04000
 01234 04000