
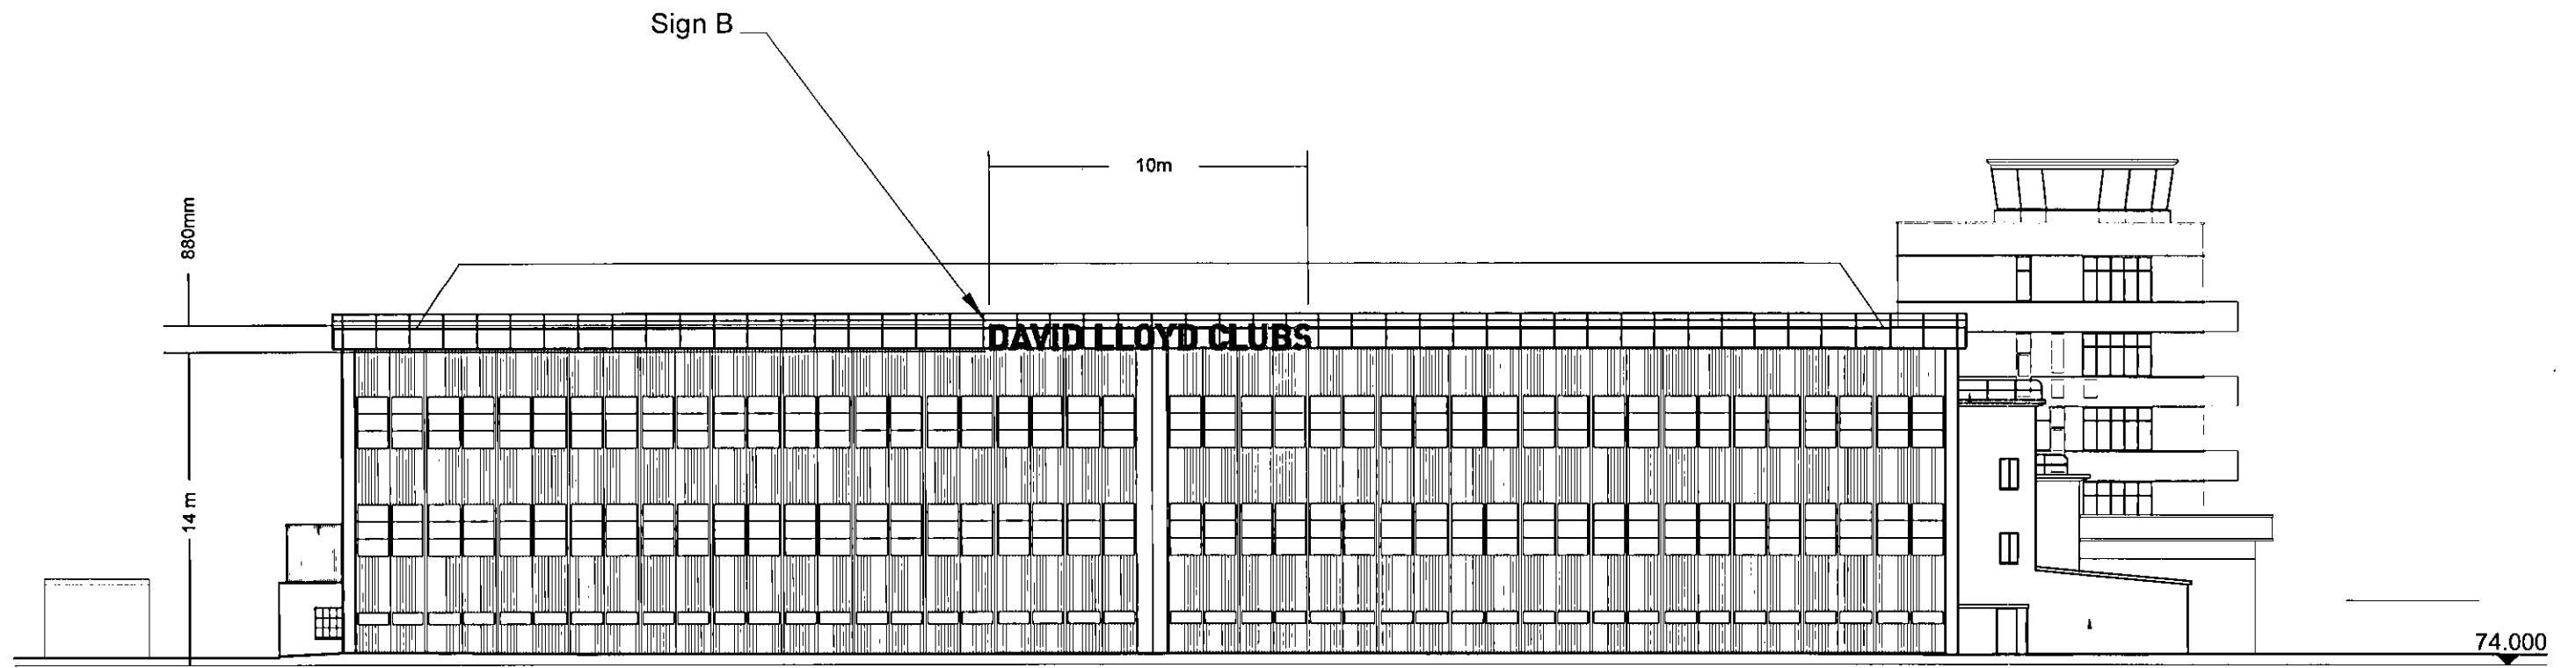


Sign B - New Logo Sign
Individual Aluminium Letters

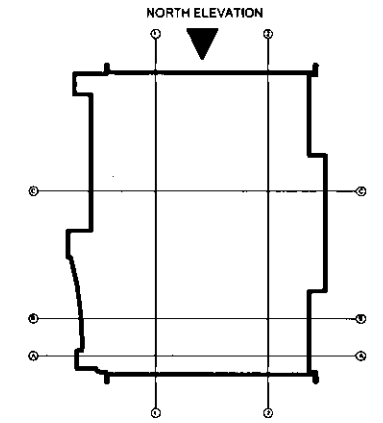

NORTH ELEVATION

WELWYN HATFIELD
PLANNING
OFFICE COPY
14 JUL 2009
No. *SP/2009/995/LB*

Scale @ A3 1:200



01754 88000
01754 88000
01754 88000