




ELEVATION 'A' FROM WELL ROAD

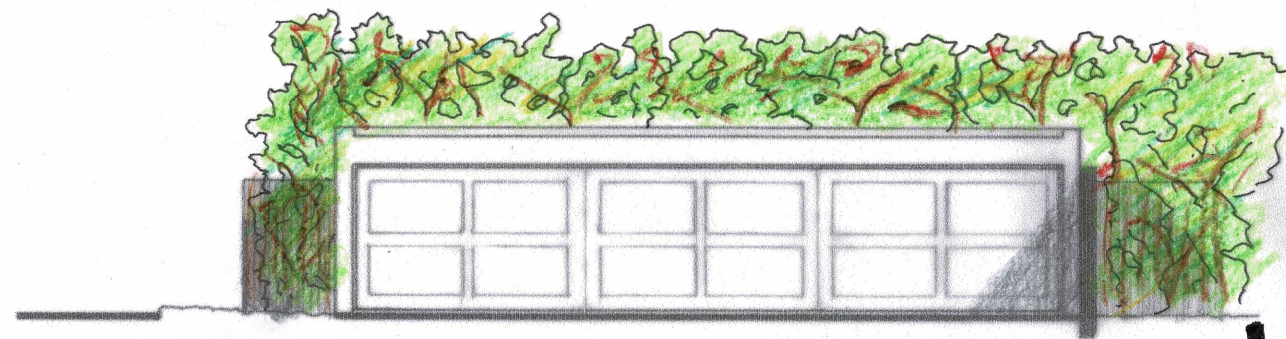


ELEVATION 'B'

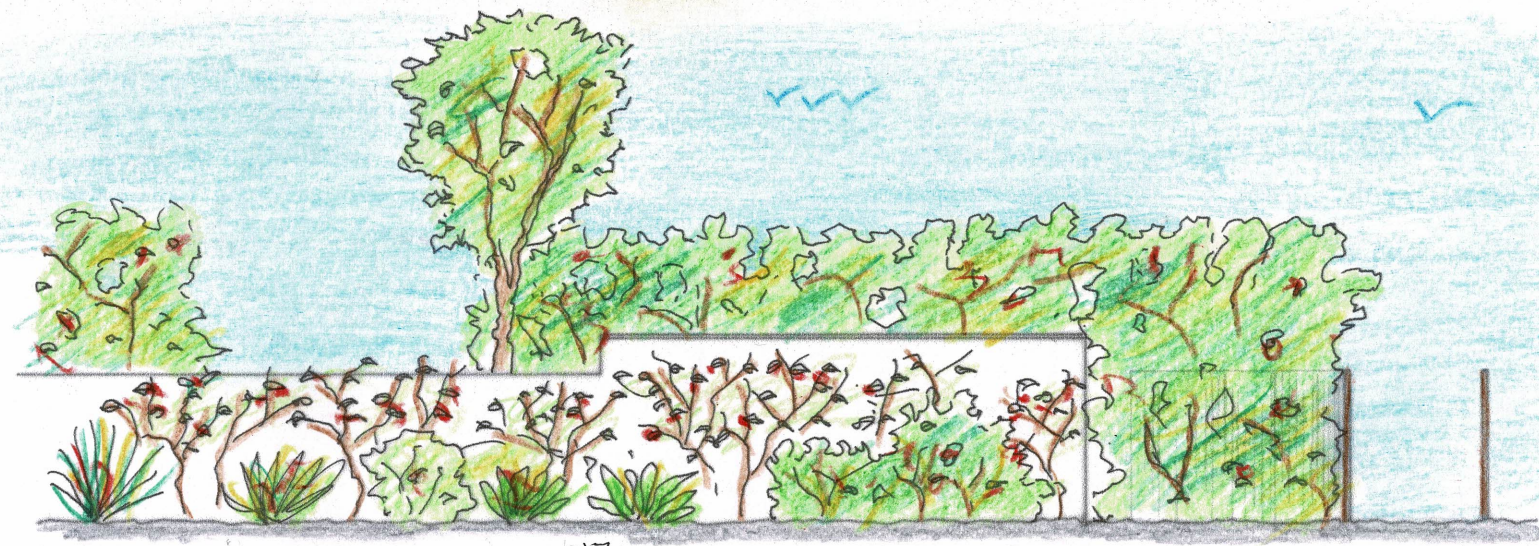

ELEVATION 'C'

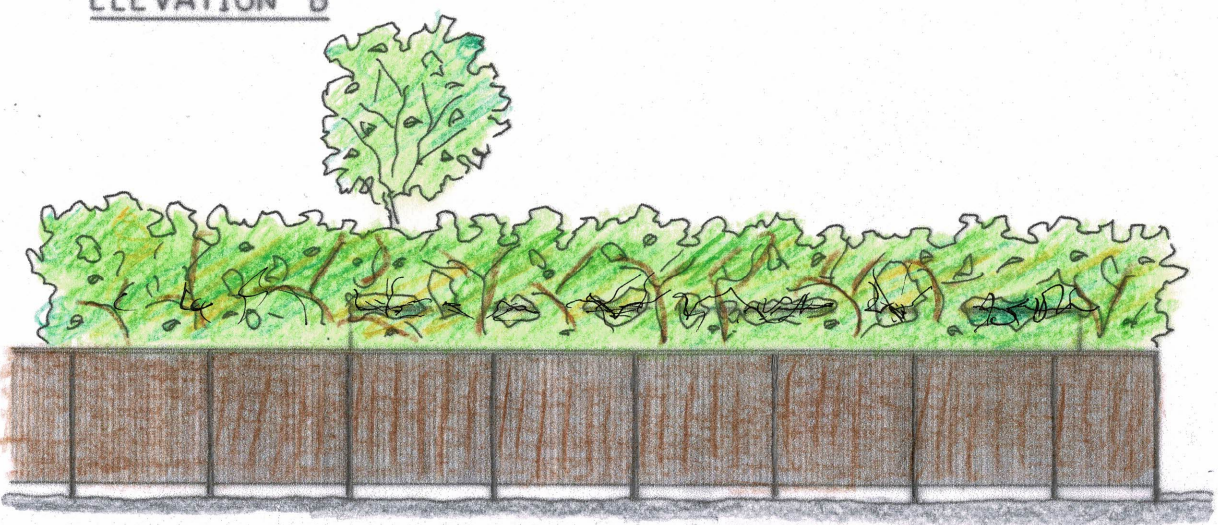

ELEVATION 'D'

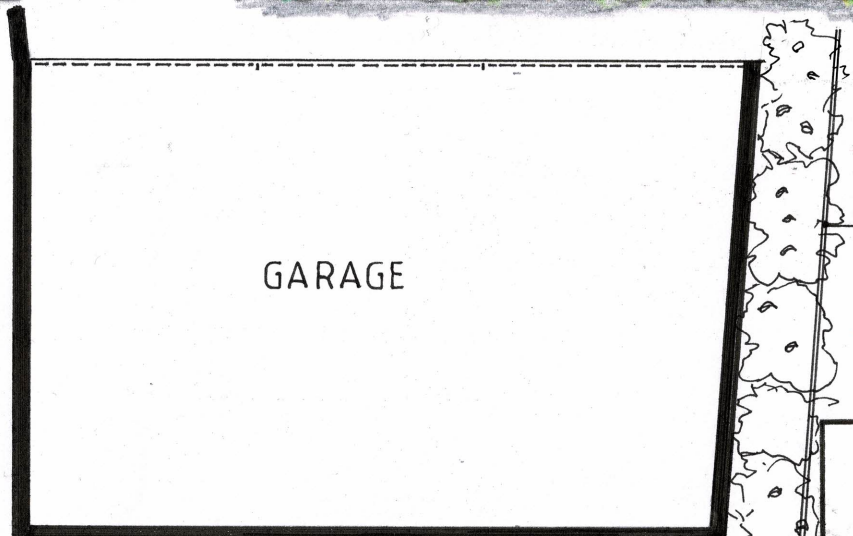

GARAGE

FLOOR PLAN

BOUNDARY FENCE

PRINT ON A3 PAPER

SCALE BAR 1:100

