



Notes:  
 Copyright in the design and this drawing is the property of Teem Consult. Reproduction in whole or in part is forbidden without written permission of Teem Consult. All Dimensions are to be checked on site before any work proceeds. Do not scale this drawing but use only figured dimensions. Any errors or omissions are to be reported to Teem Consult.  
 This drawing is to be read in conjunction with all the relevant consultants' and/or specialists' drawings/documents, and any discrepancies or variations are to be notified to Teem Consult before work commences

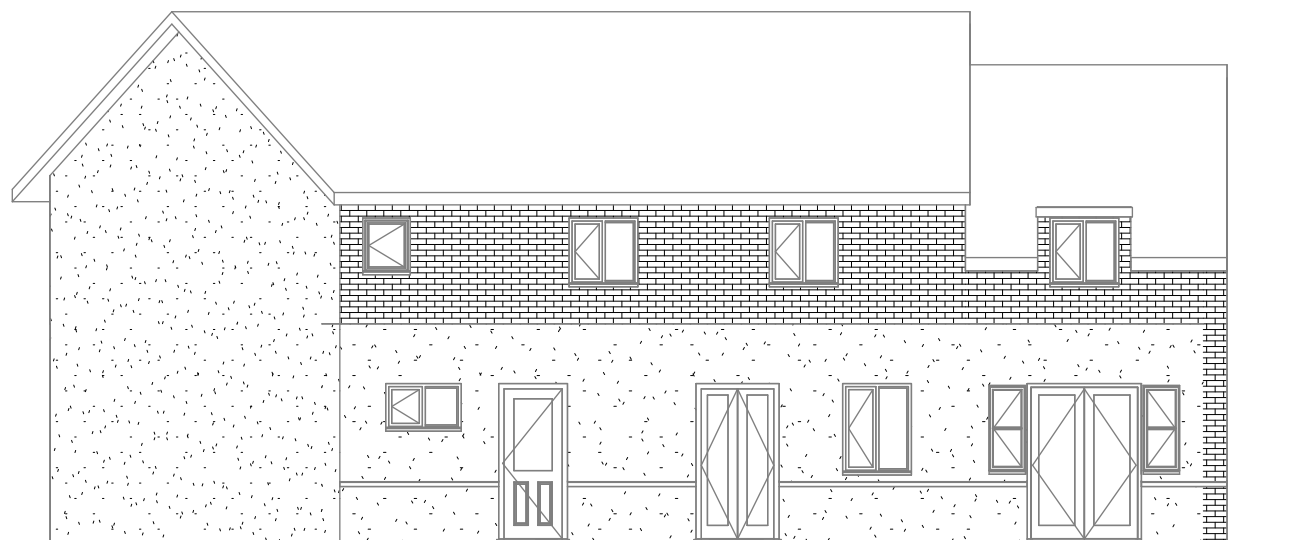


**South - Proposed**

1 : 100

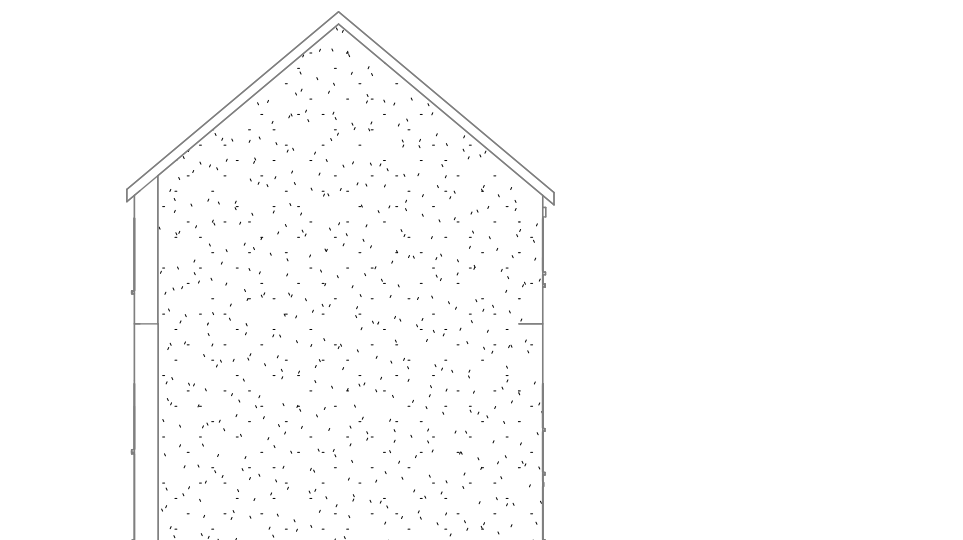


**West - Proposed**

1 : 100

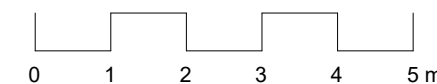


Scale 1:100

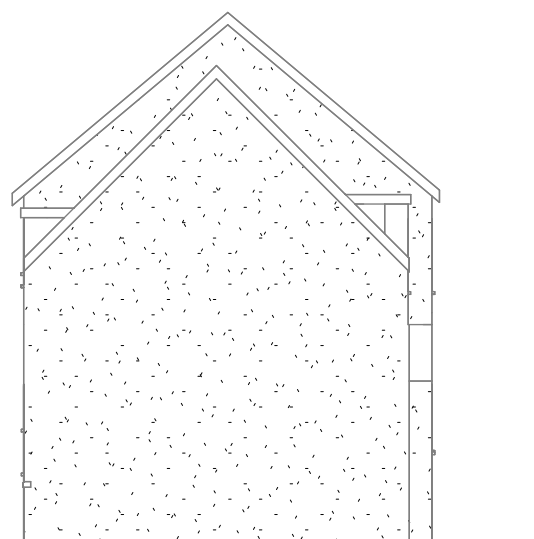

**East - Proposed**

1 : 100

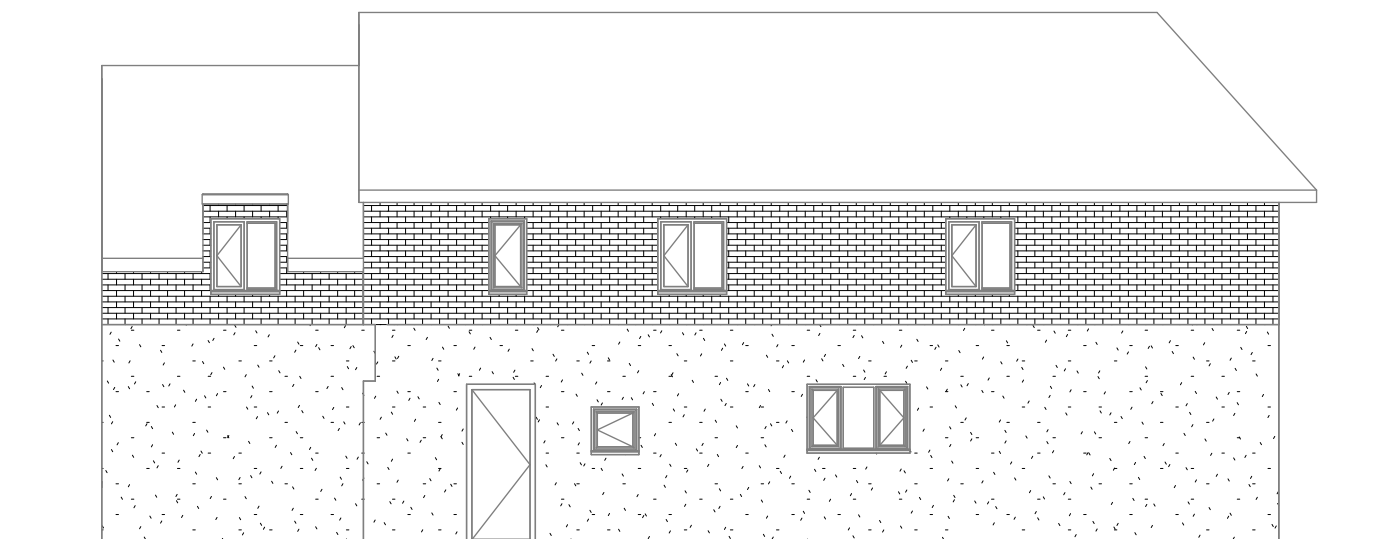

**North - Proposed**

1 : 100

No.	Seq.	Description	Date

**teem**  
 design . cost . build  
 e info@teemconsult.co.uk  
 t +44(0)203 617 1780  
 m +44(0) 7538903110  
 www.teemconsult.co.uk

**Planning**

**C3/C2 Change of Use**

Client  
**Three Oaks**

Project Address  
**182 Dragon road  
 Hatfield  
 AL10 9NZ**

Sheet Title  
**Proposed Elevations**

Drawn By	Scale	Date
T.O.	1 : 100 @A3	January 2024
Project No. <b>TCL712/02/24</b>		
Drawing No. <b>TCL712-HPP-04</b>	Rev.	