


PROPOSED SOUTH WEST SIDE ELEVATION 1:100

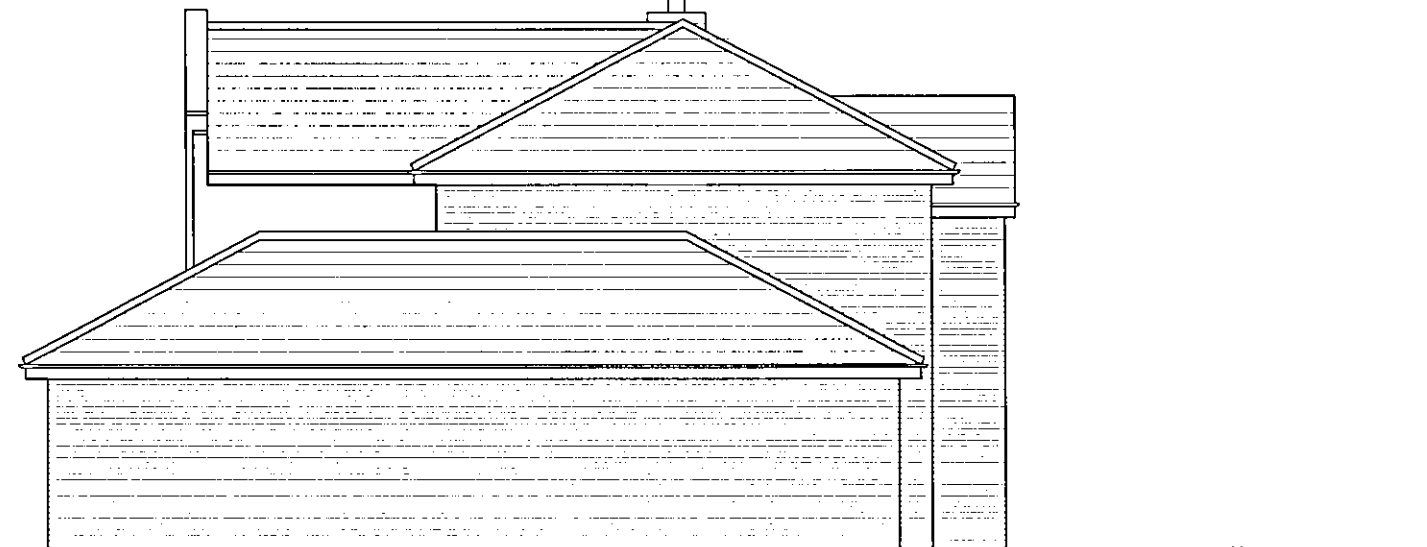

PROPOSED GARDEN ELEVATION 1:100




PROPOSED NORTH EAST SIDE ELEVATION 1:100

GENERAL NOTES:
 UNLESS OTHERWISE NOTED ALL DIMENSIONS ARE GIVEN IN MILLIMETRES
 ALL DIMENSIONS MUST BE VERIFIED ON SITE BEFORE THE COMMENCEMENT OF WORK OR THE FABRICATION OF ANY ITEM. DISCREPANCIES MUST BE REPORTED TO THE ARCHITECT
 THIS DRAWING IS NOT FOR CONSTRUCTION - FOR BUILDING REGULATIONS - COMPLIANT DETAILS CONTACT TURQUOISE NOISE LTD.
 THIS DRAWING AND DESIGN REMAINS THE COPYRIGHT OF TURQUOISE NOISE LTD. AND MAY NOT BE REPRODUCED WITHOUT PERMISSION

**TURQUOISE
 NOISE
 LTD.**

The Coach House
 Tewin Water
 Welwyn, Herts AL6 0BW
 mail@turquoisenoise.com
 01438 712958

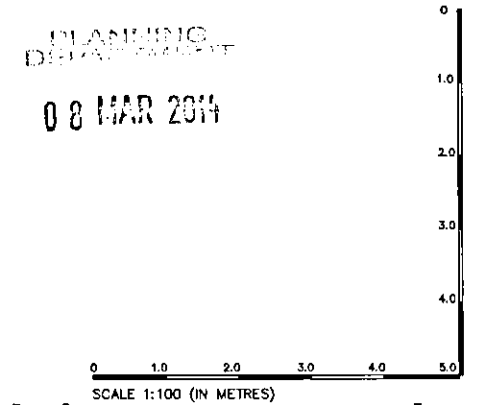

rev:	revision notes:	date:
drawn by:	drawn date:	scale:
DF	OCT 13	1:100 @ A3
project:		
GREY GABLES, 3 LYSLEY PLACE, BROOKMANS PARK, HERTS AL9 6NZ		
client:		
MR. & MRS. P. HARGREAVES		
dwg title:		
PROPOSED ELEVATIONS		
dwg no:		rev:
1680 PL05		