


PLANNING DEPARTMENT
03 JUL 2007
NO: 6 2007/1008

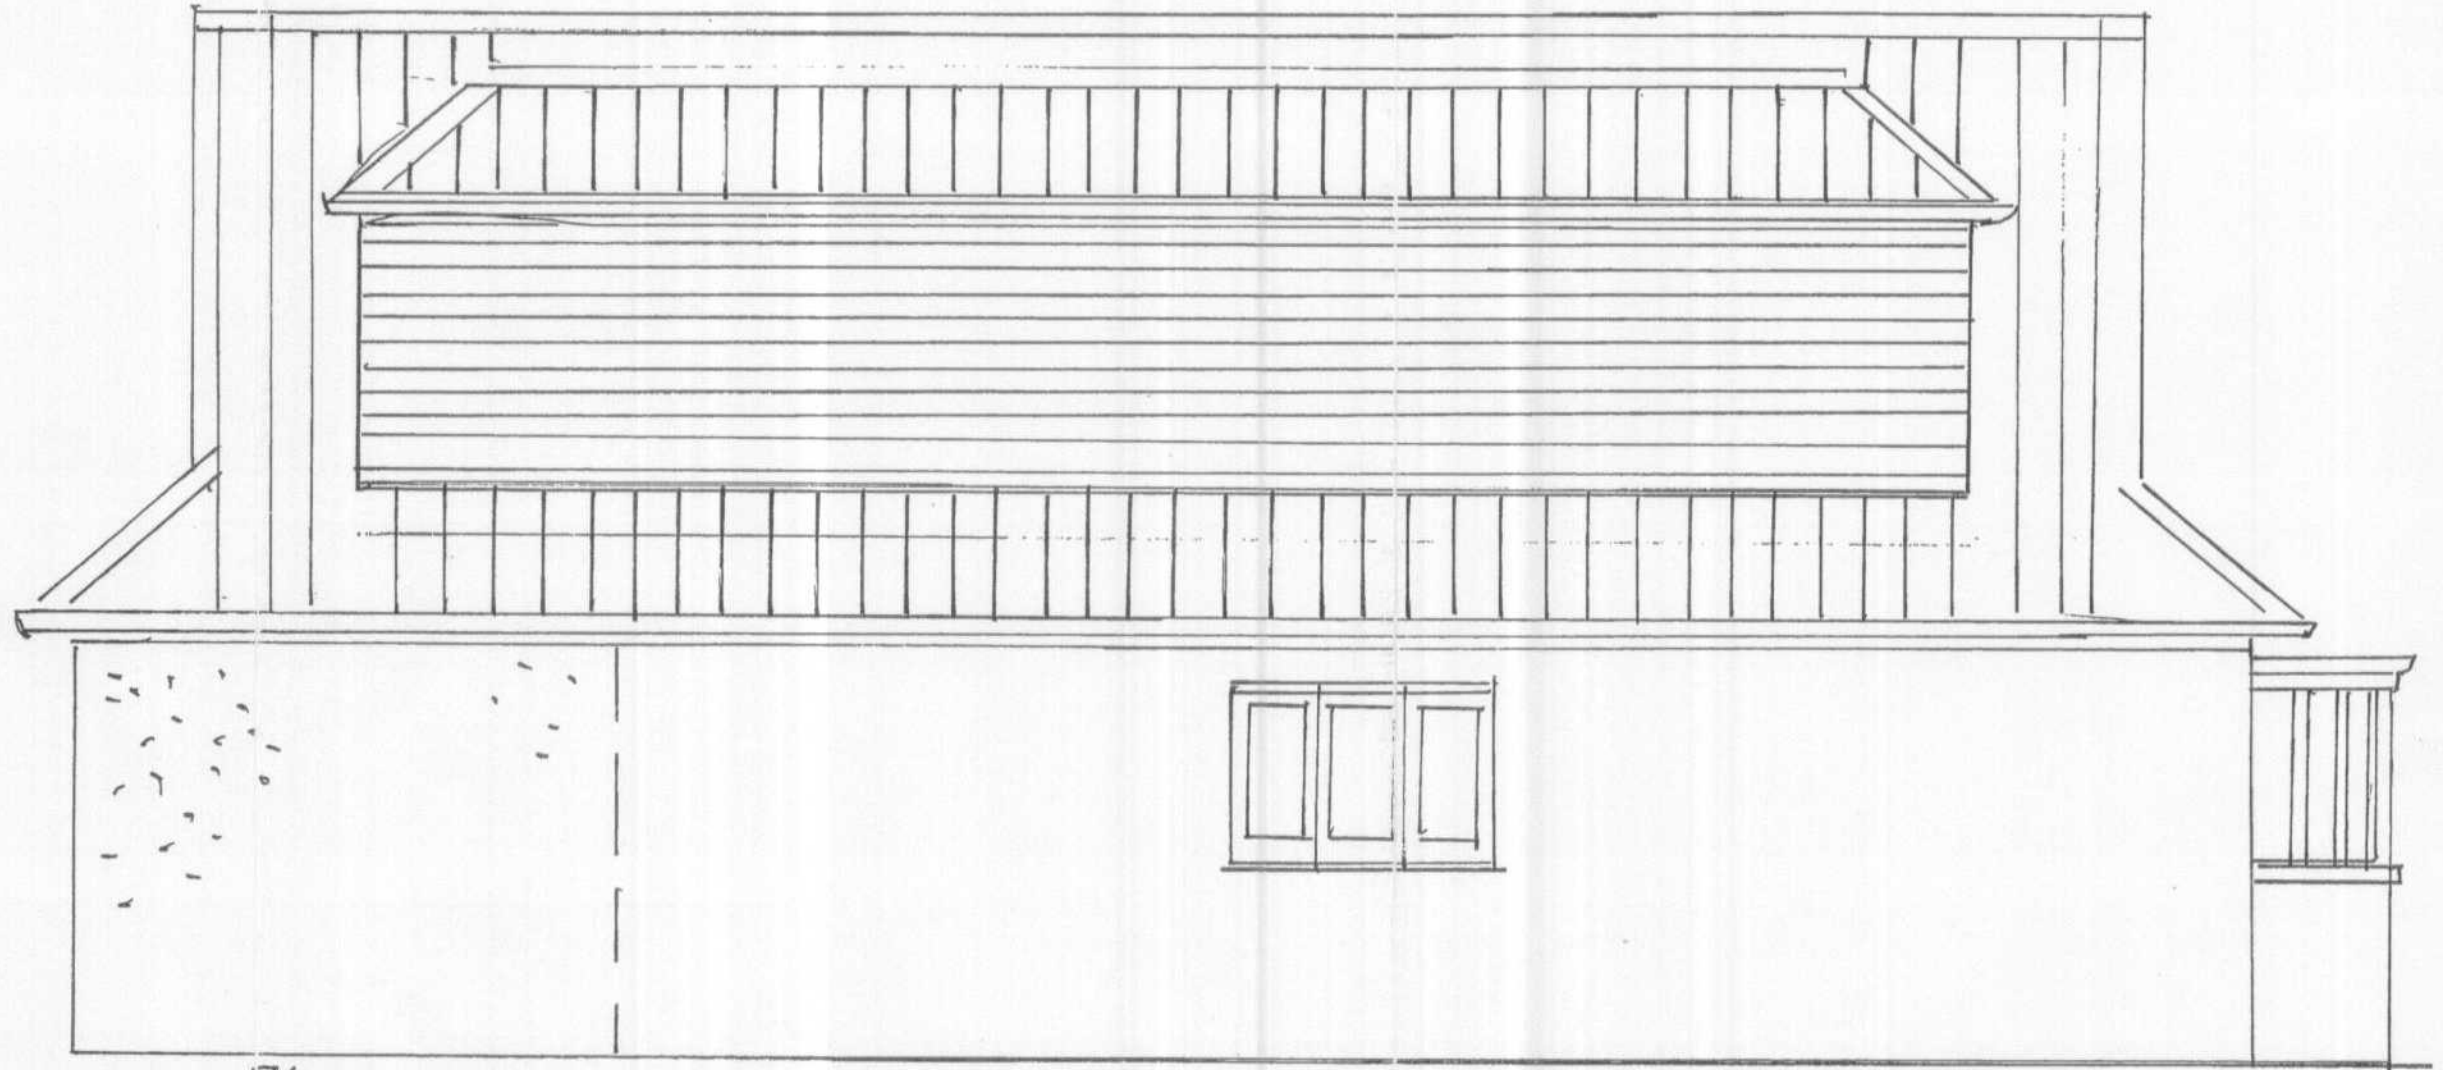

PROPOSED FRONT ELEVATION




3600.
proposed extension

existingungalow



PROPOSED REAR EXTENSION.

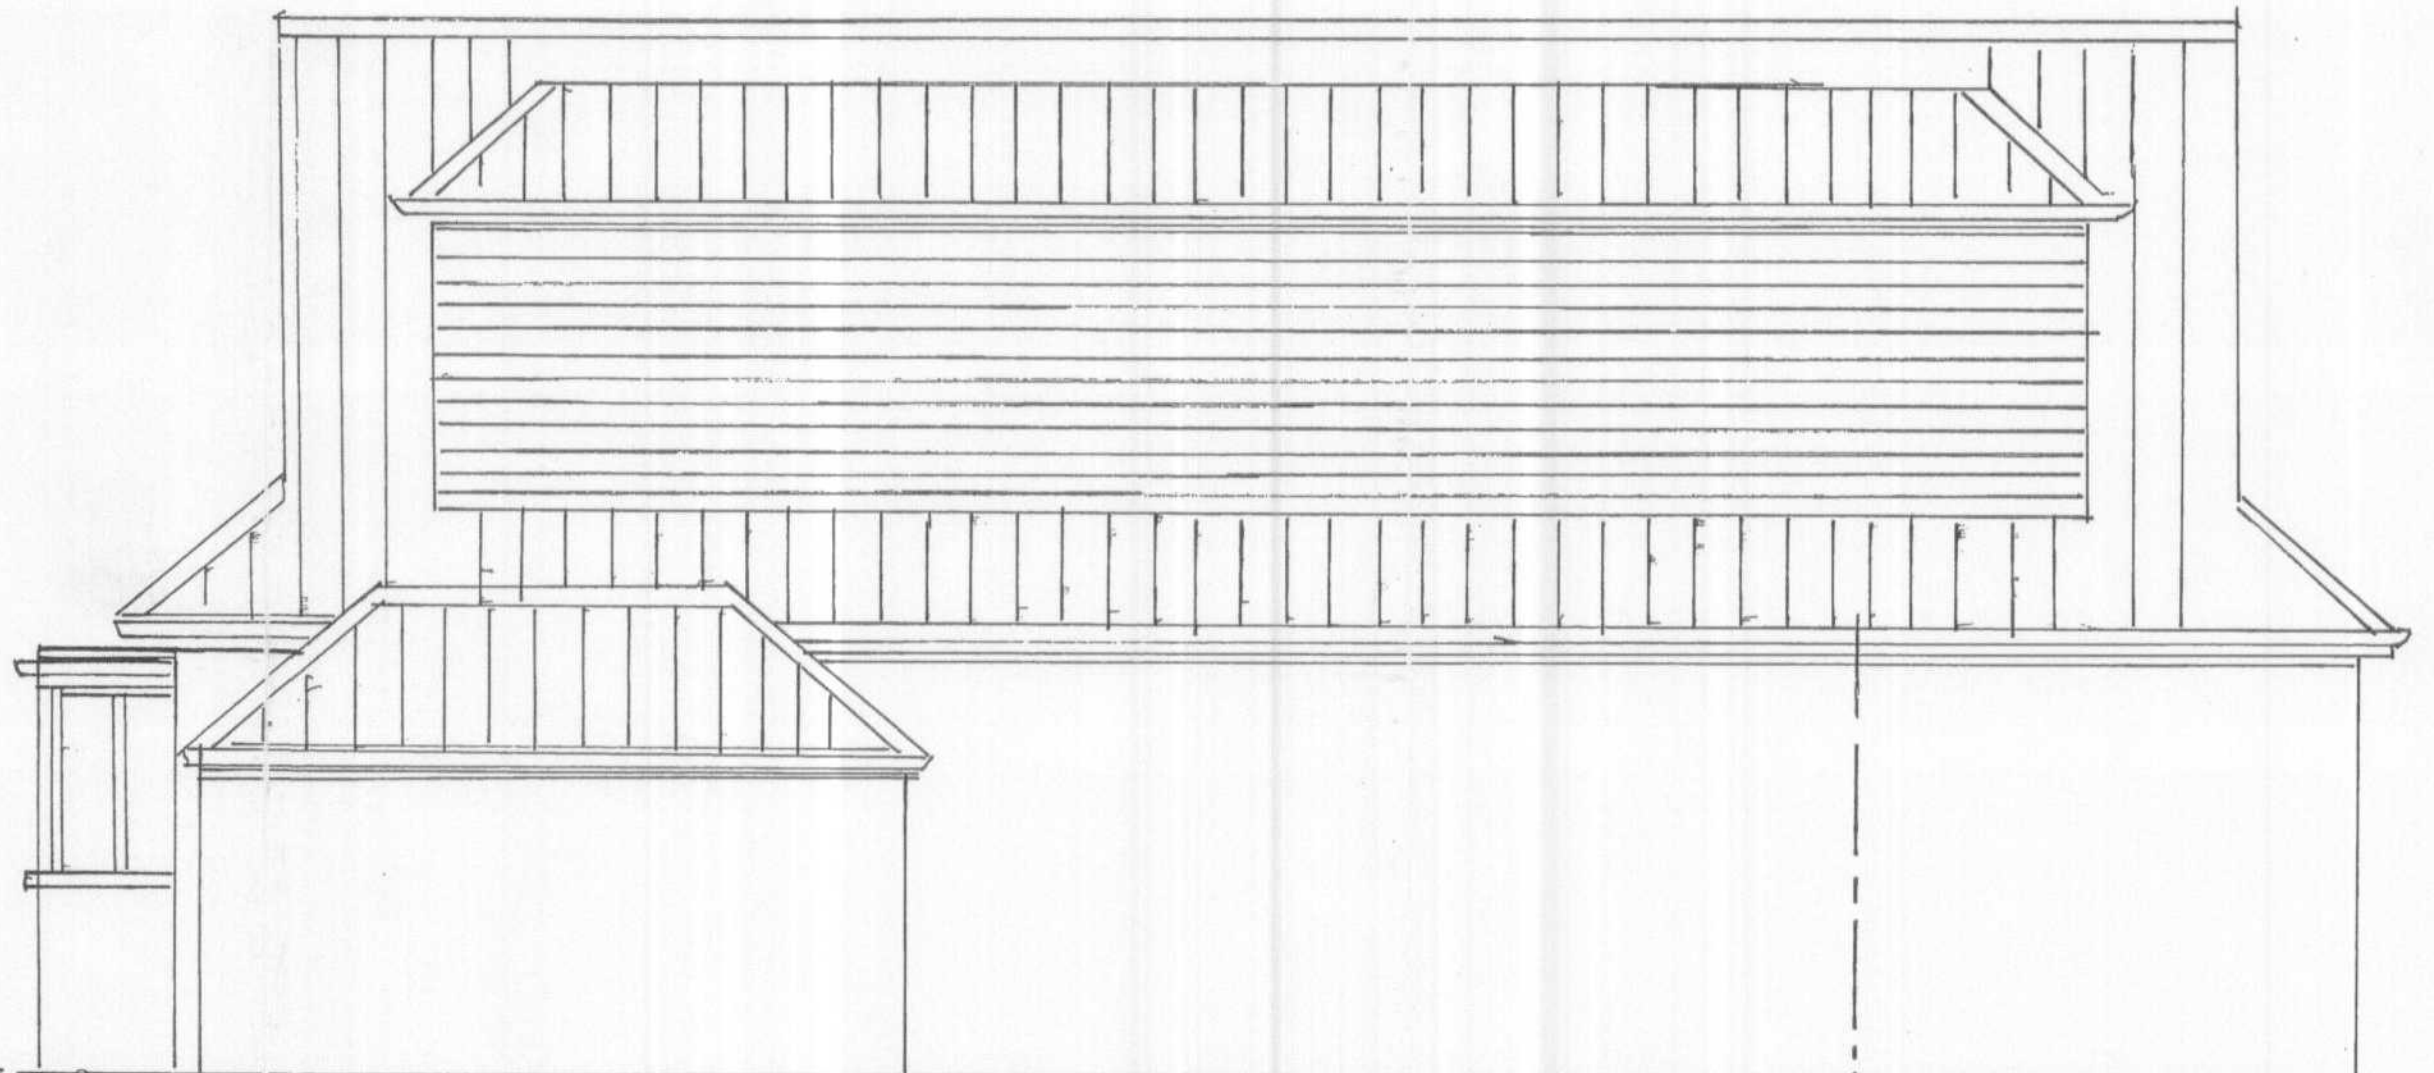

PROPOSED EXTENSION

23 KINGSWELL RIDE
CUFFLEY

SCALE
1:50