






PROPOSED FRONT (SOUTH) ELEVATION

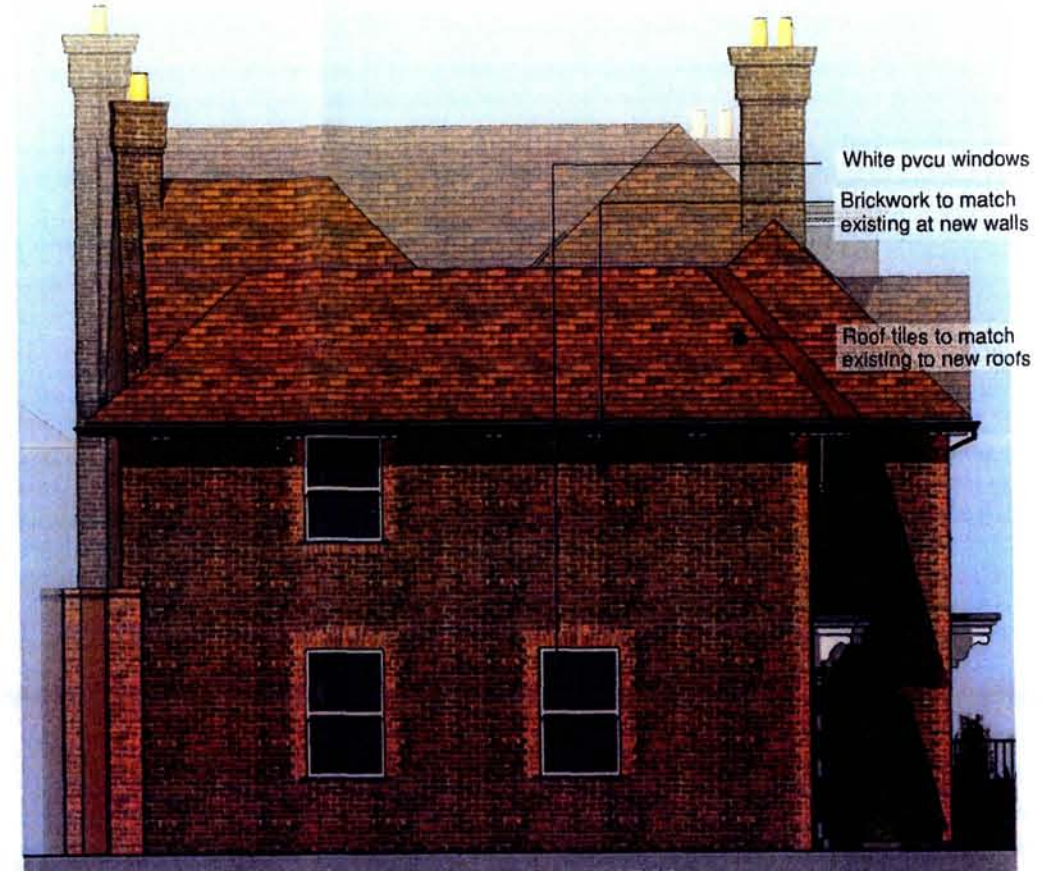

PROPOSED SIDE (WEST) ELEVATION

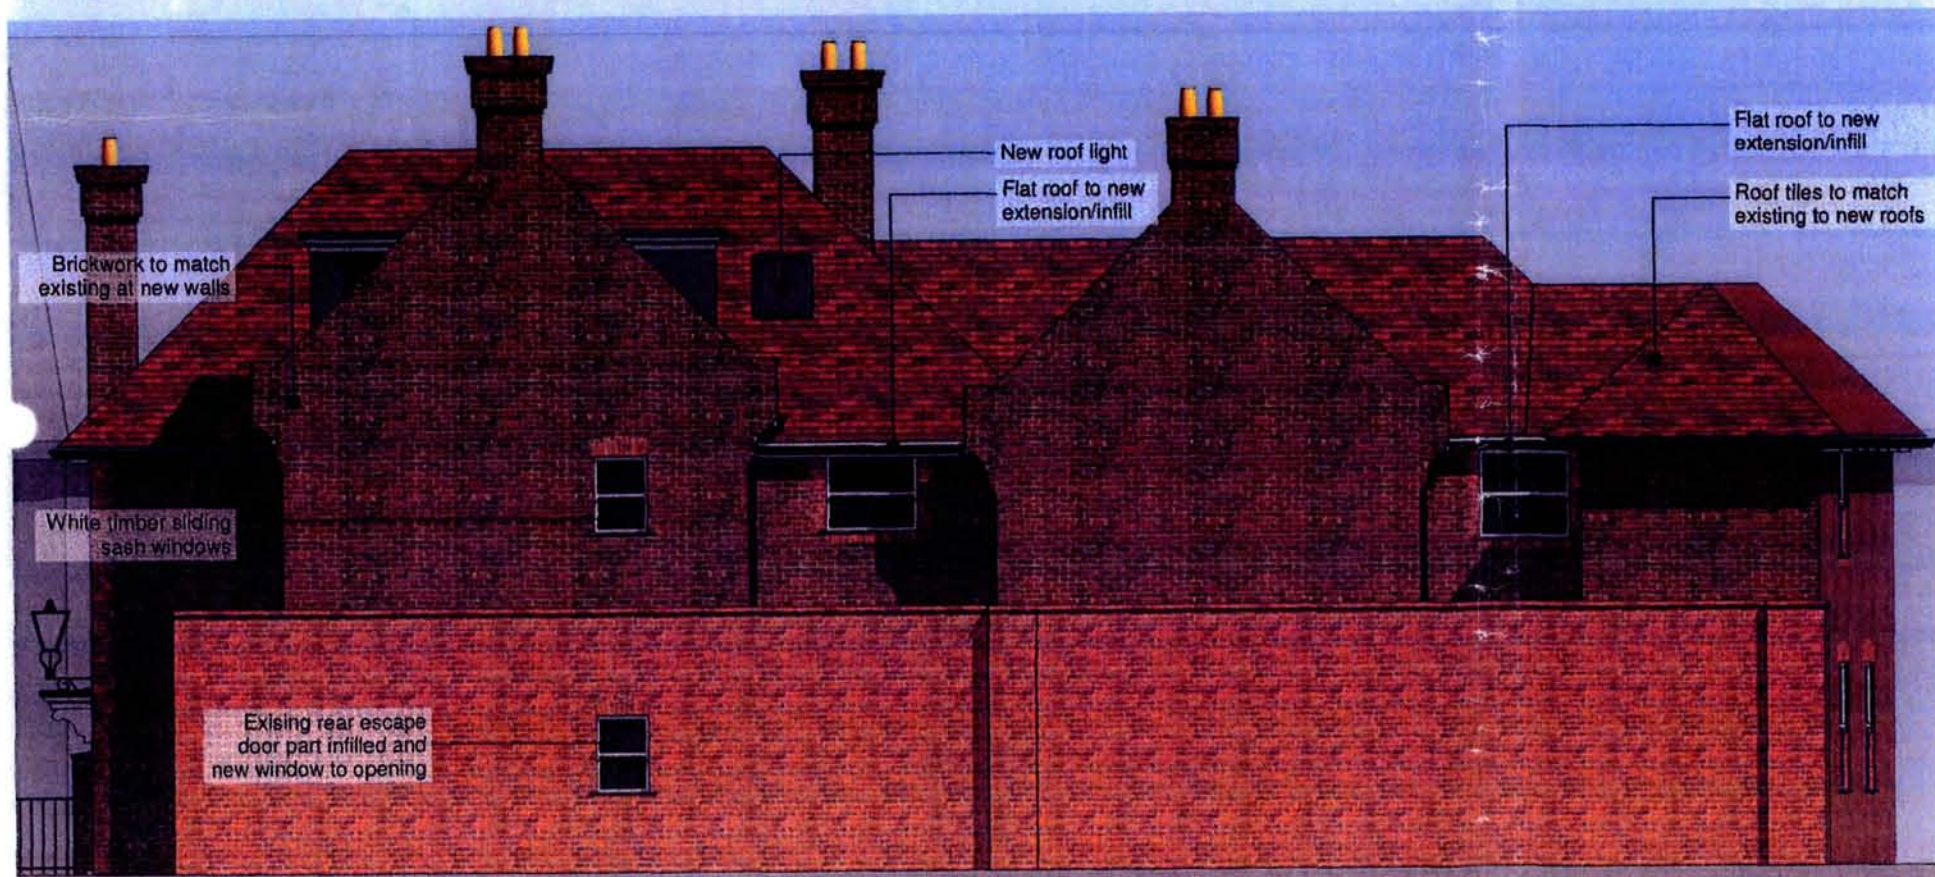

PROPOSED REAR (NORTH) ELEVATION

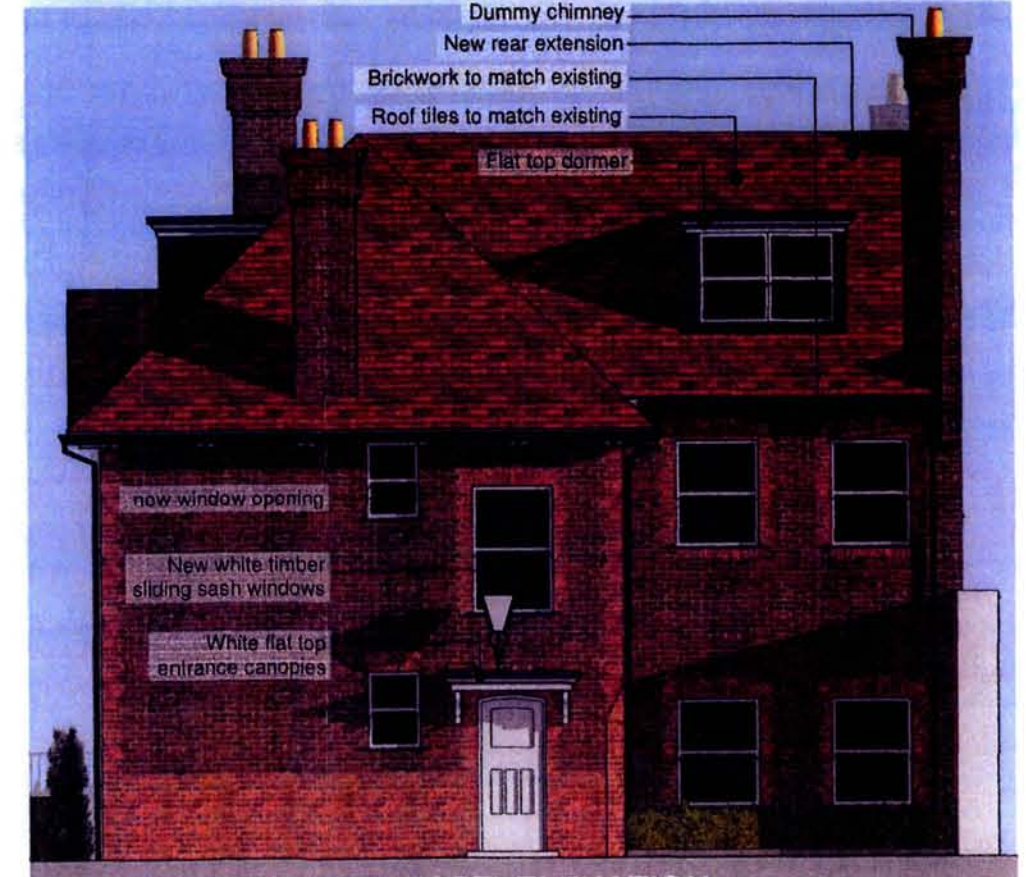

PROPOSED SIDE (EAST) ELEVATION



bryant + moore
ARCHITECTS

19-25 Salisbury Square, Old Hatfield, Herts AL9 5BT
Tel: 01707 251428 Fax: 01707 251429 Email: mb@bryantandmoore.co.uk

PROPOSED DEVELOPMENT AT:
WILLOW HOUSE, 16-18 SALISBURY SQUARE, OLD HATFIELD, AL9 5BE

PROPOSED ELEVATIONS

1:100@A3 IB DEC 2014 14_226_PL07

1:100 1 2.5

10m