


Sign A & B - New Logo Sign


Individual Aluminium Letters & logo

Letters & returns finished black - semi gloss


Illumination - Internally illuminated letters

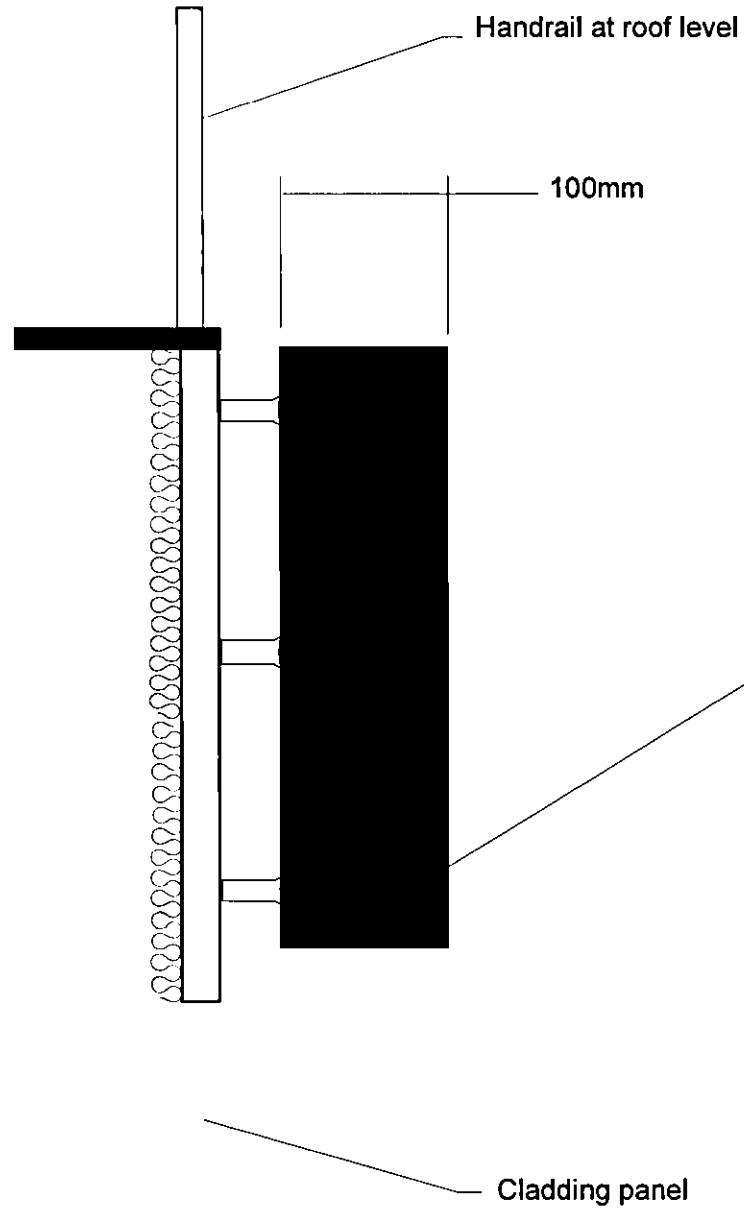

Sectional detail (Scale 1:10) @ A3

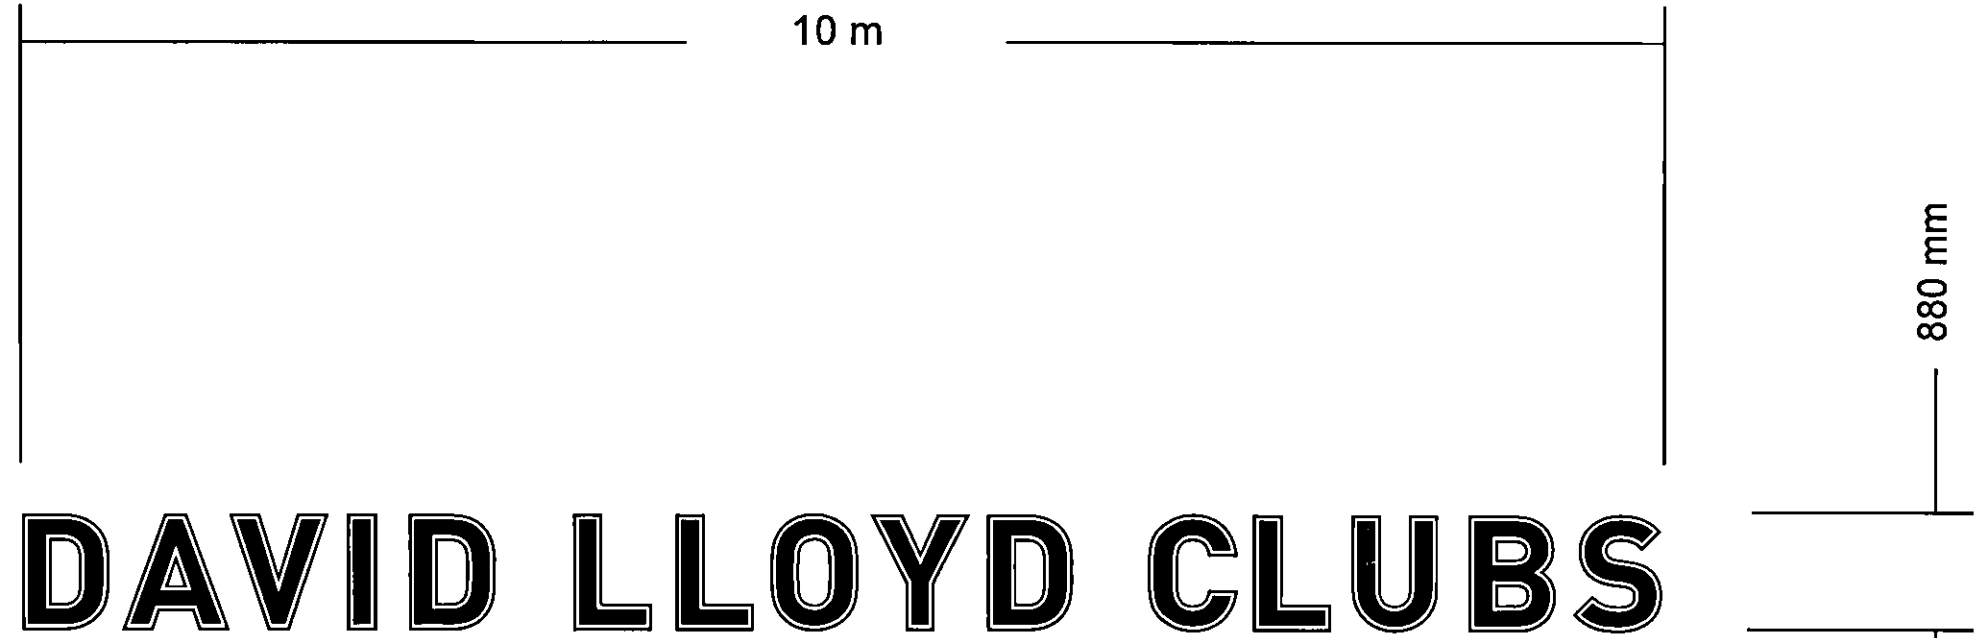

Front View (Scale 1:40) @ A3 note: kerning between letters increased by 100% for clarity

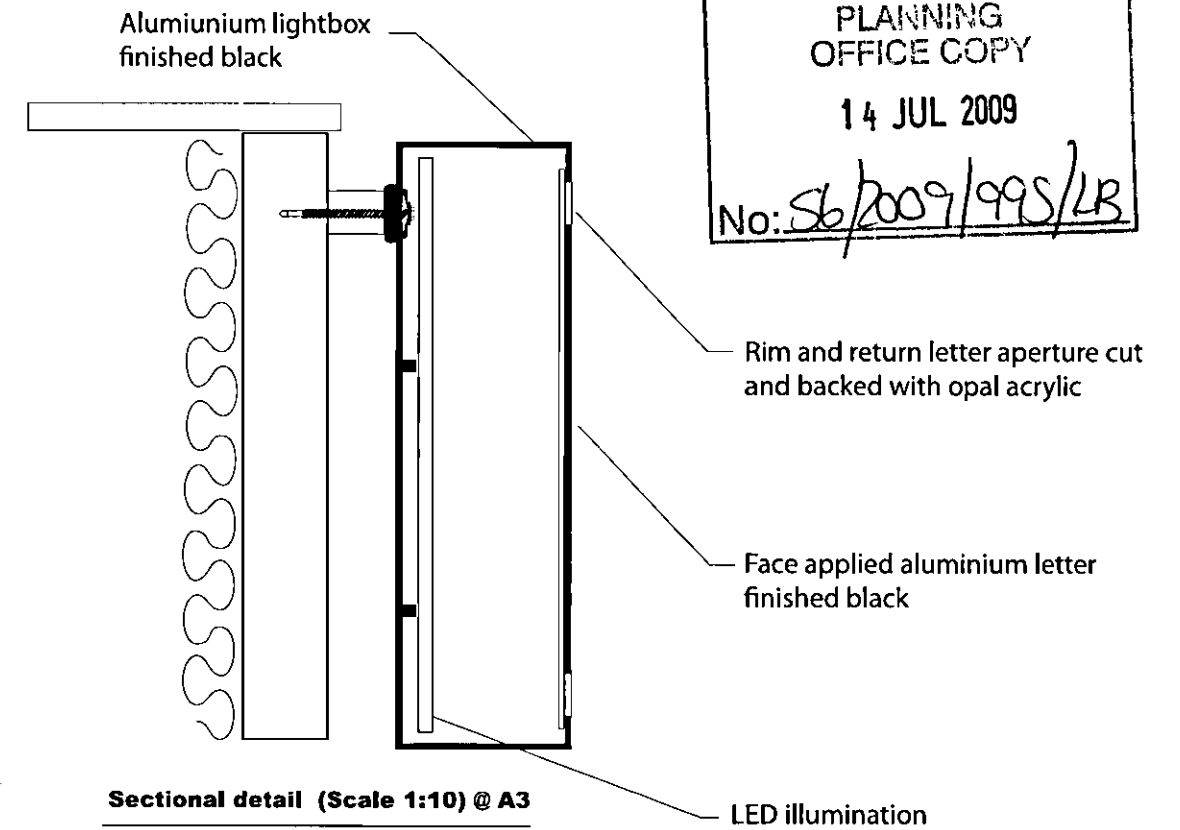

Sectional detail (Scale 1:10) @ A3



Proposed New External Signage  
Building Mounted

