
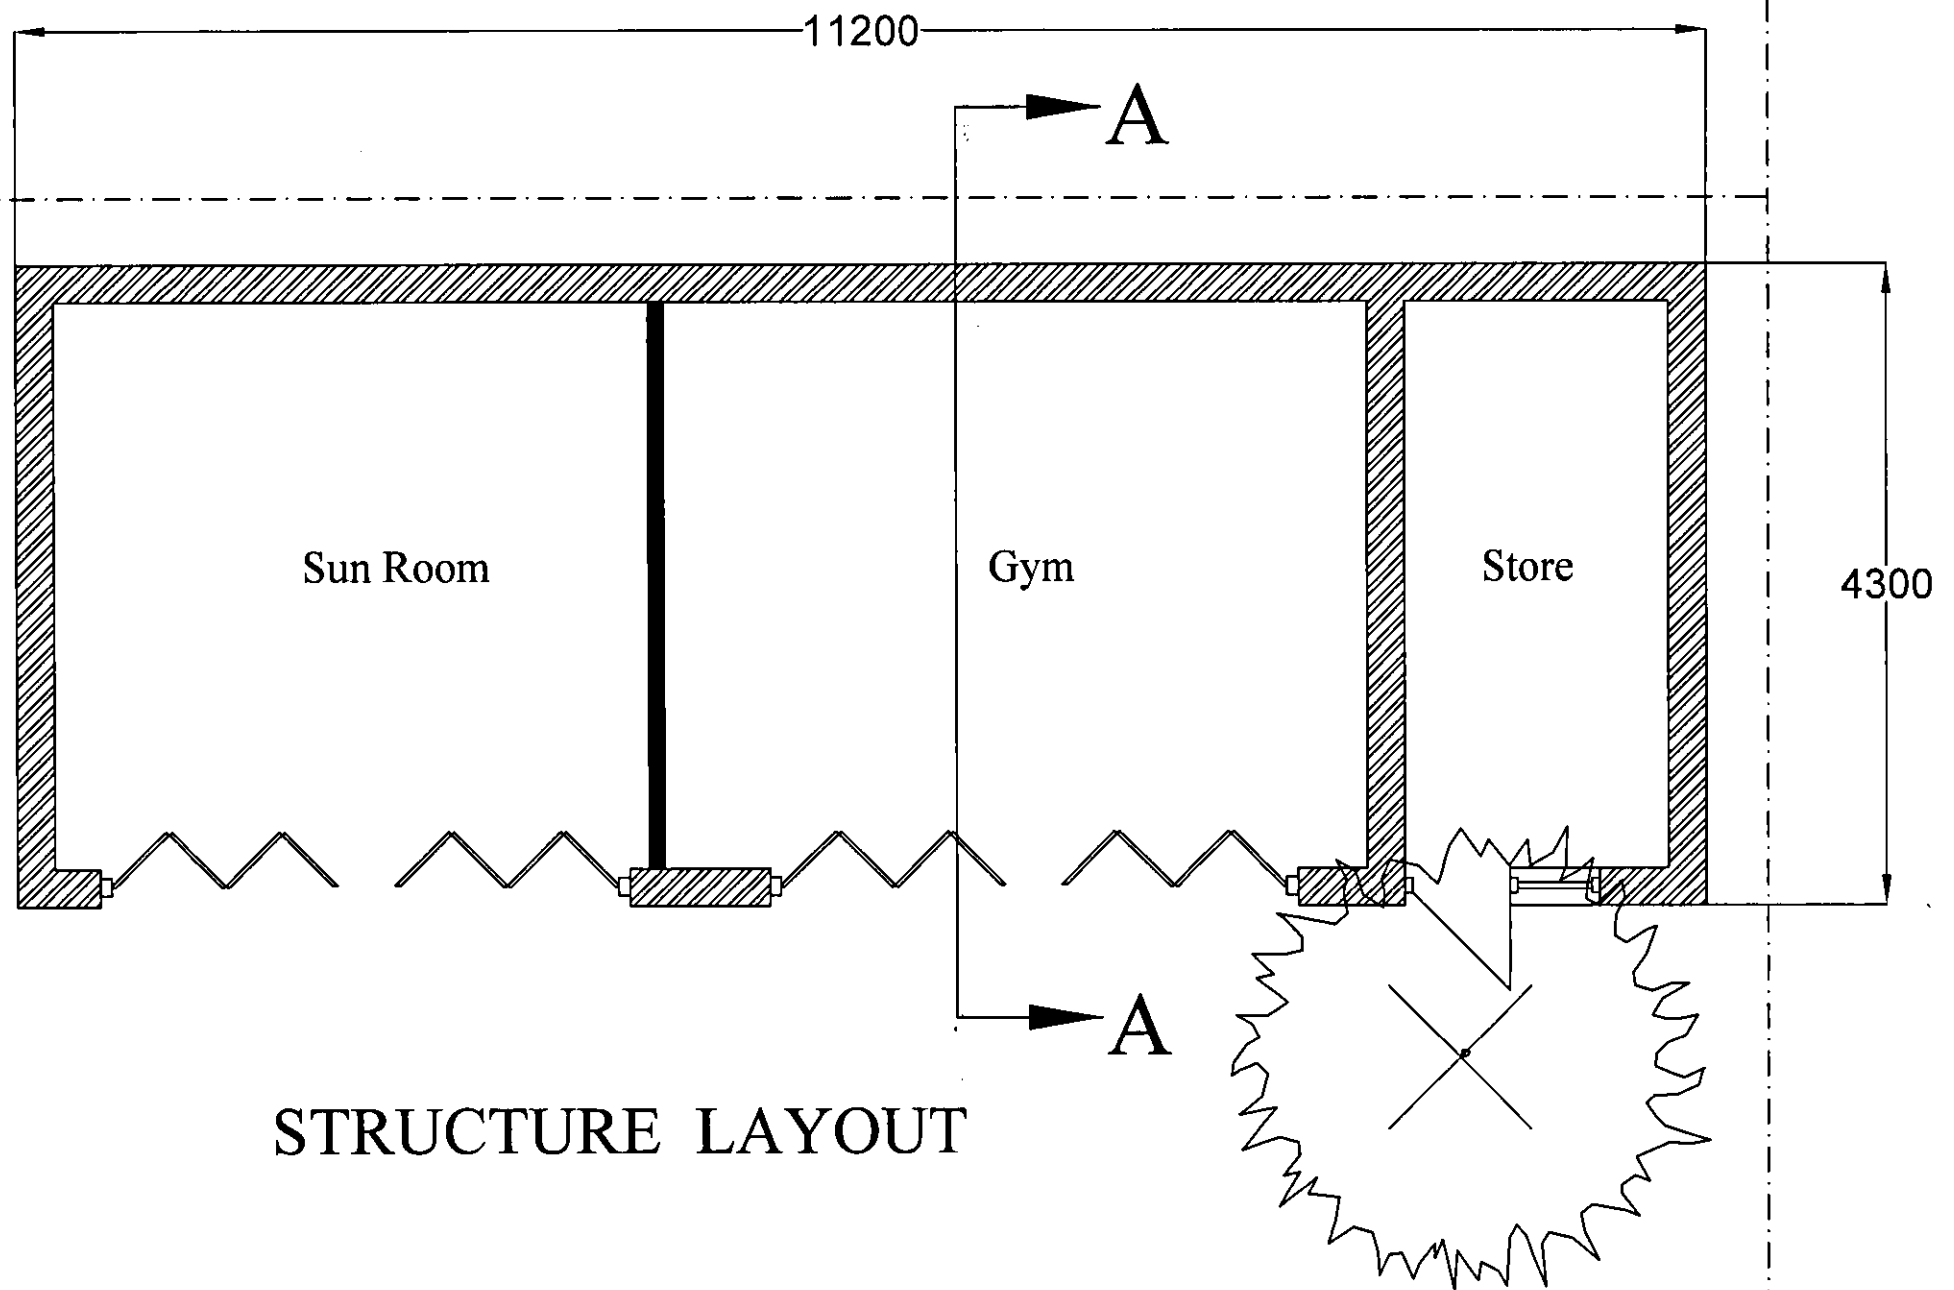


Notes

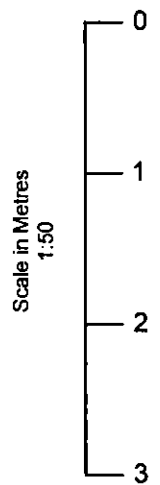

STRUCTURE LAYOUT

WELWYN HATFIELD
 PLANNING
 OFFICE COPY
 12 OCT 2009
 2009/1922
 No: _____

Rev	Date	Details	By
00	28/05/08	Revision 00	CE

Project: Gym Building

Subject: Proposed Ground Floor

Client: 69 NORTHAW ROAD EAST
 CUFFLEY, HERTS EN6 4LY

Drawing N°:	ELA/3	Rev:	00
-------------	-------	------	----

A3 Scale:	1:50	Drawn By:	CE	Job No:	0015	Date:	28/05/09
-----------	------	-----------	----	---------	------	-------	----------

ELA Design
 Studio House
 Delamara Road
 Cheshunt
 Herts
 EN8 9TD
 Tel: 01992 - 834222
 www.ela-design.co.uk