


HOOK LANE PROPOSED PLAN (PARKING)

11 HOOK LANE
Northaw Park
Potters Bar
Herts, EN6 4DA
G. WINTER
PLAN 2

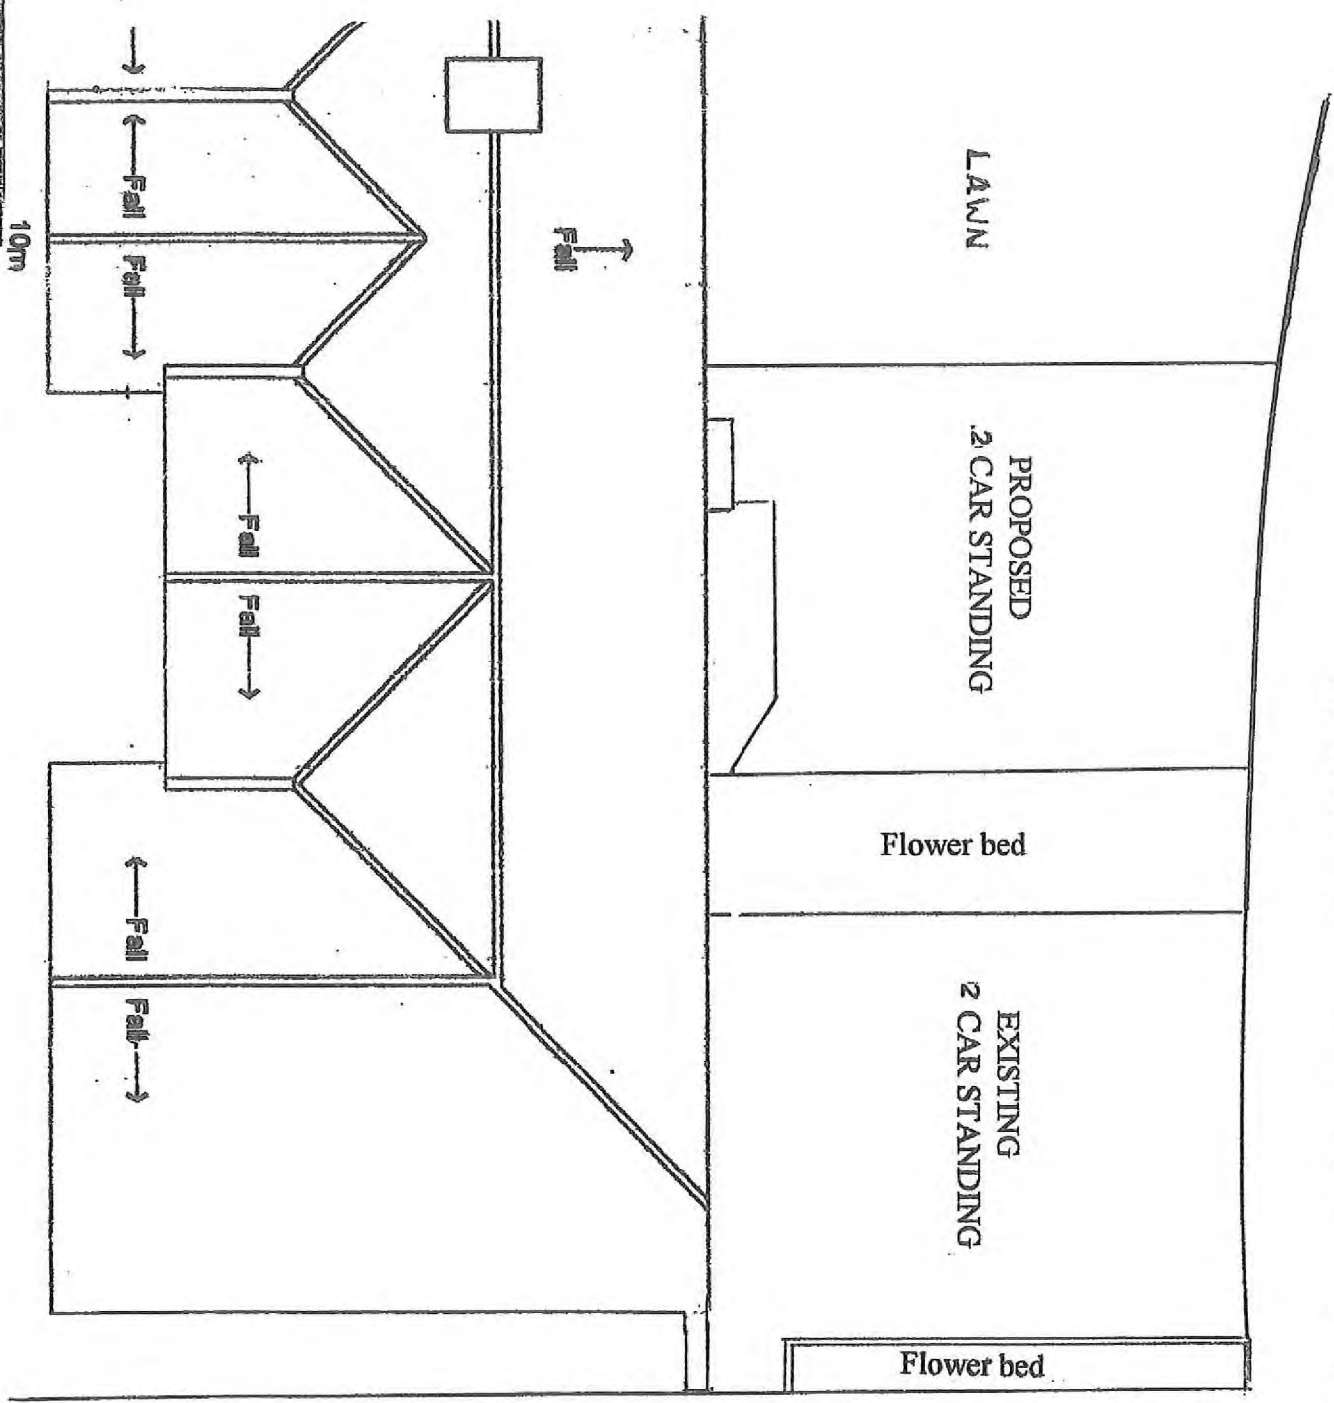

0
5m
10m
SCALE 1:100 at A4