
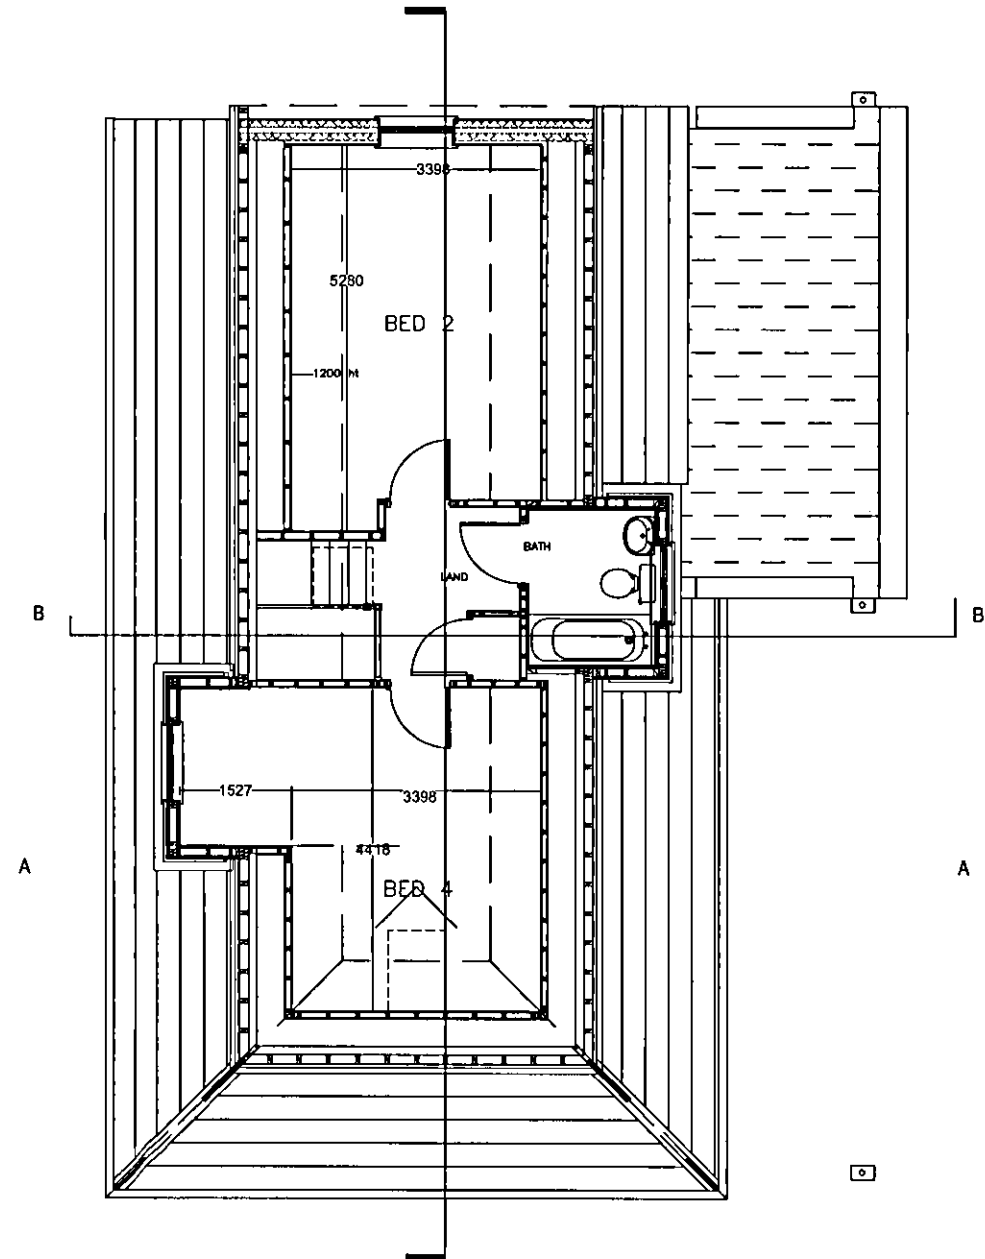


GROUND FLOOR

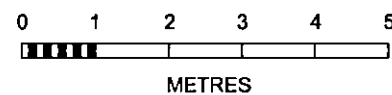

FIRST FLOOR

12 OCT 2003
2009/2110
No:

21 OCT 2003

Revisions:

Suffix	Date	Drawn/	Description
A	Dec 07	PB	Planning Amendments
B	April 09	PB	Roof ht. & first floor
C	May 09	BPS	Amended notation for planning
D	Jul 09	PB	Lowered roof & reduced dormer
E	Sep 09	BPS	Amended to incorporate Planning comments issued for planning

GENERAL
wings, Report any dimensional discrepancies.

©This drawing is the property of Philip Bailey Architects and must not be copied or reproduced in full or in part without express written permission

- Approval
- Preliminary
- Information
- Tender
- Construction
- As Built

Project 36 Theobalds Road Cufley
Drawing Proposed Plans
Format A3

Client MR & MRS T Leake
Scale 1:100
Date July 07
Project Ref. 409
Drawing No. 6
Revision E

philip bailey architects

11 Beaumont Gate
Sherley Hill
Radlett
Herts WD7 7AR
Tel: 01923 289960
Fax: 01923 289961