


SOUTH WEST

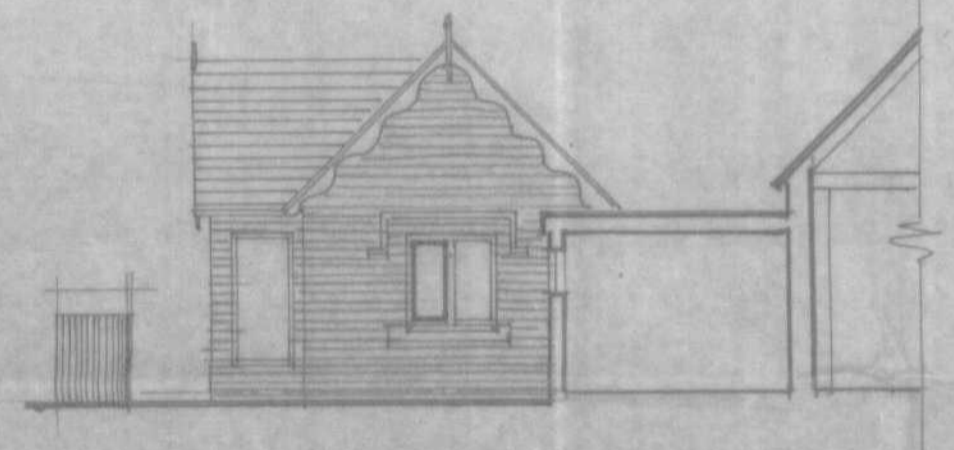


NORTH EAST




SOUTH EAST

- EXTENSION
- UNITS BUILT TO MATCH EXISTING
- DELTA-WOOD / CLIP
- RECONSTRUCTED STONE

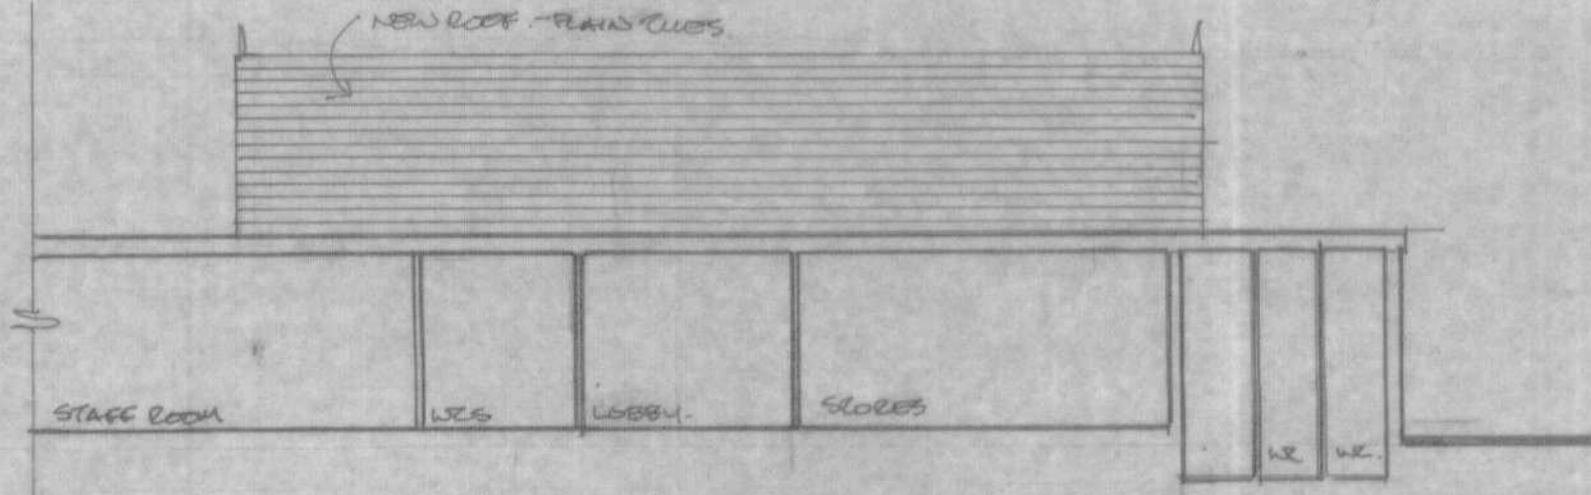

NORTH WEST

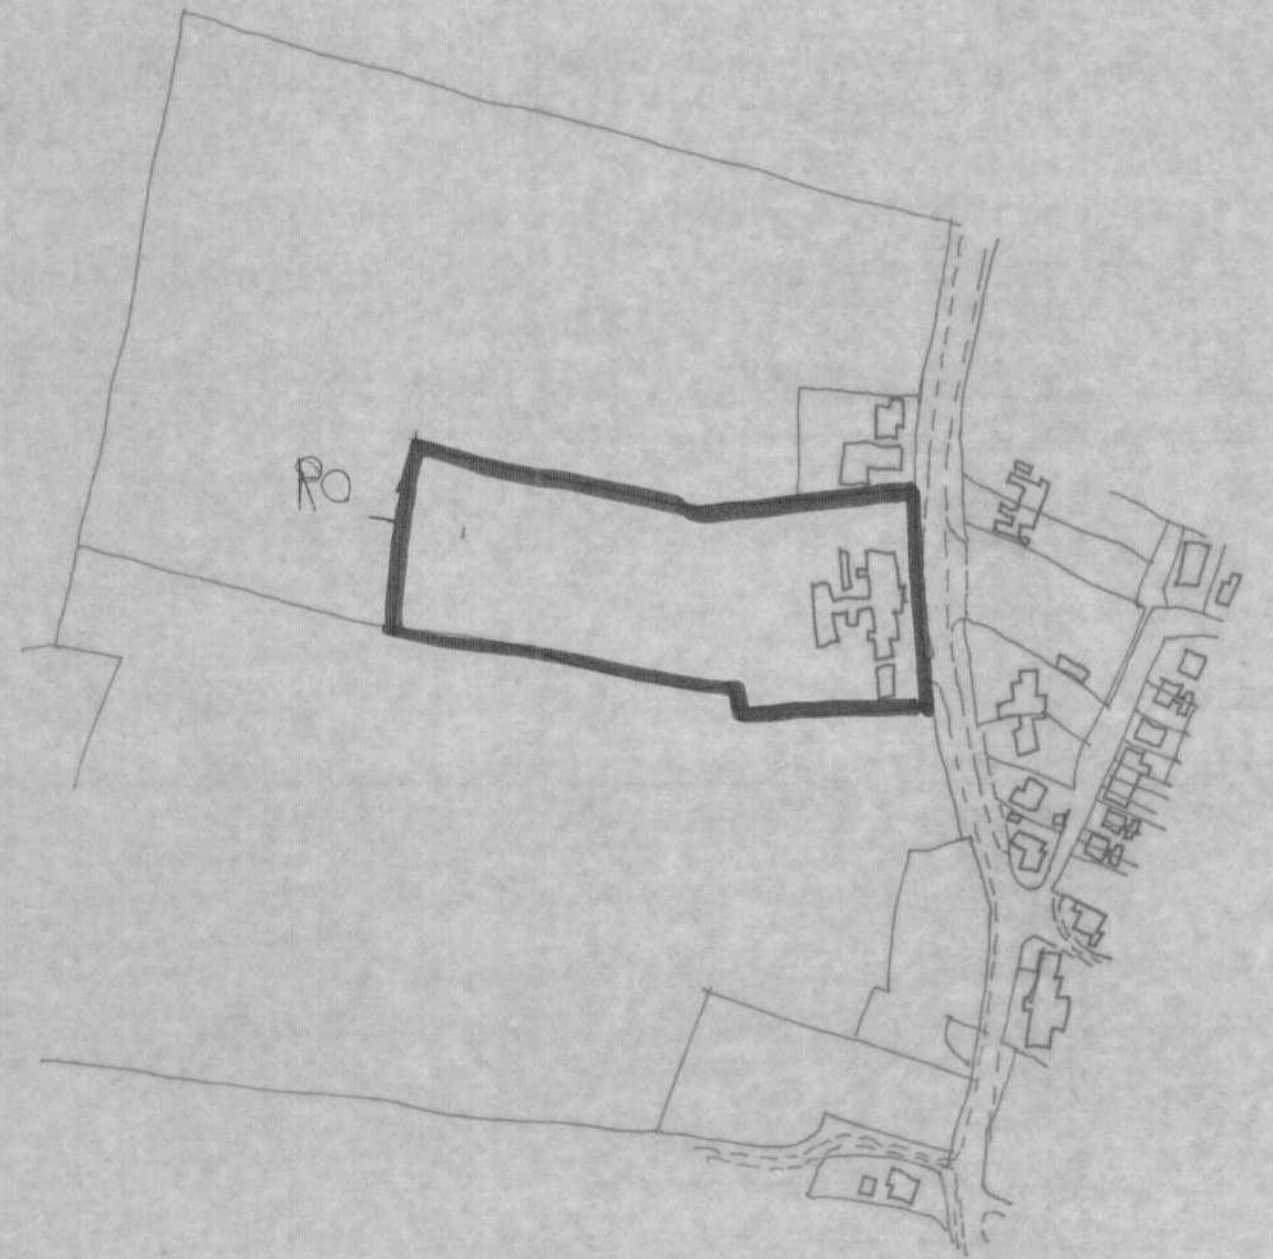

LOCATION PLAN 1:2500

PLANNING
DEPARTMENT
OFFICE COPY
23 JUL 2007
NO: 6 2002 / 1101

Revisions A 10 JUNE 07 MAJOR CHANGES FOR PLANNING

AT4 Architects Ltd
84 TALEHOUSE STREET • HITCHIN
HERTFORDSHIRE • SG5 2DY
TELEPHONE (01462) 422334 / 433607
FAX (01462) 455085
DIRECTOR EDMUND WRIGHT, R.I.B.A.

Project NORTHAW CofE SCHOOL	
Client THE GOVERNORS	
Title PROPOSED PLANS	
Scale 1: 100 / 500	Drawn by ECW.
Date JULY '07	Drawing No. 02/16/02