


Proposed Ground Floor.

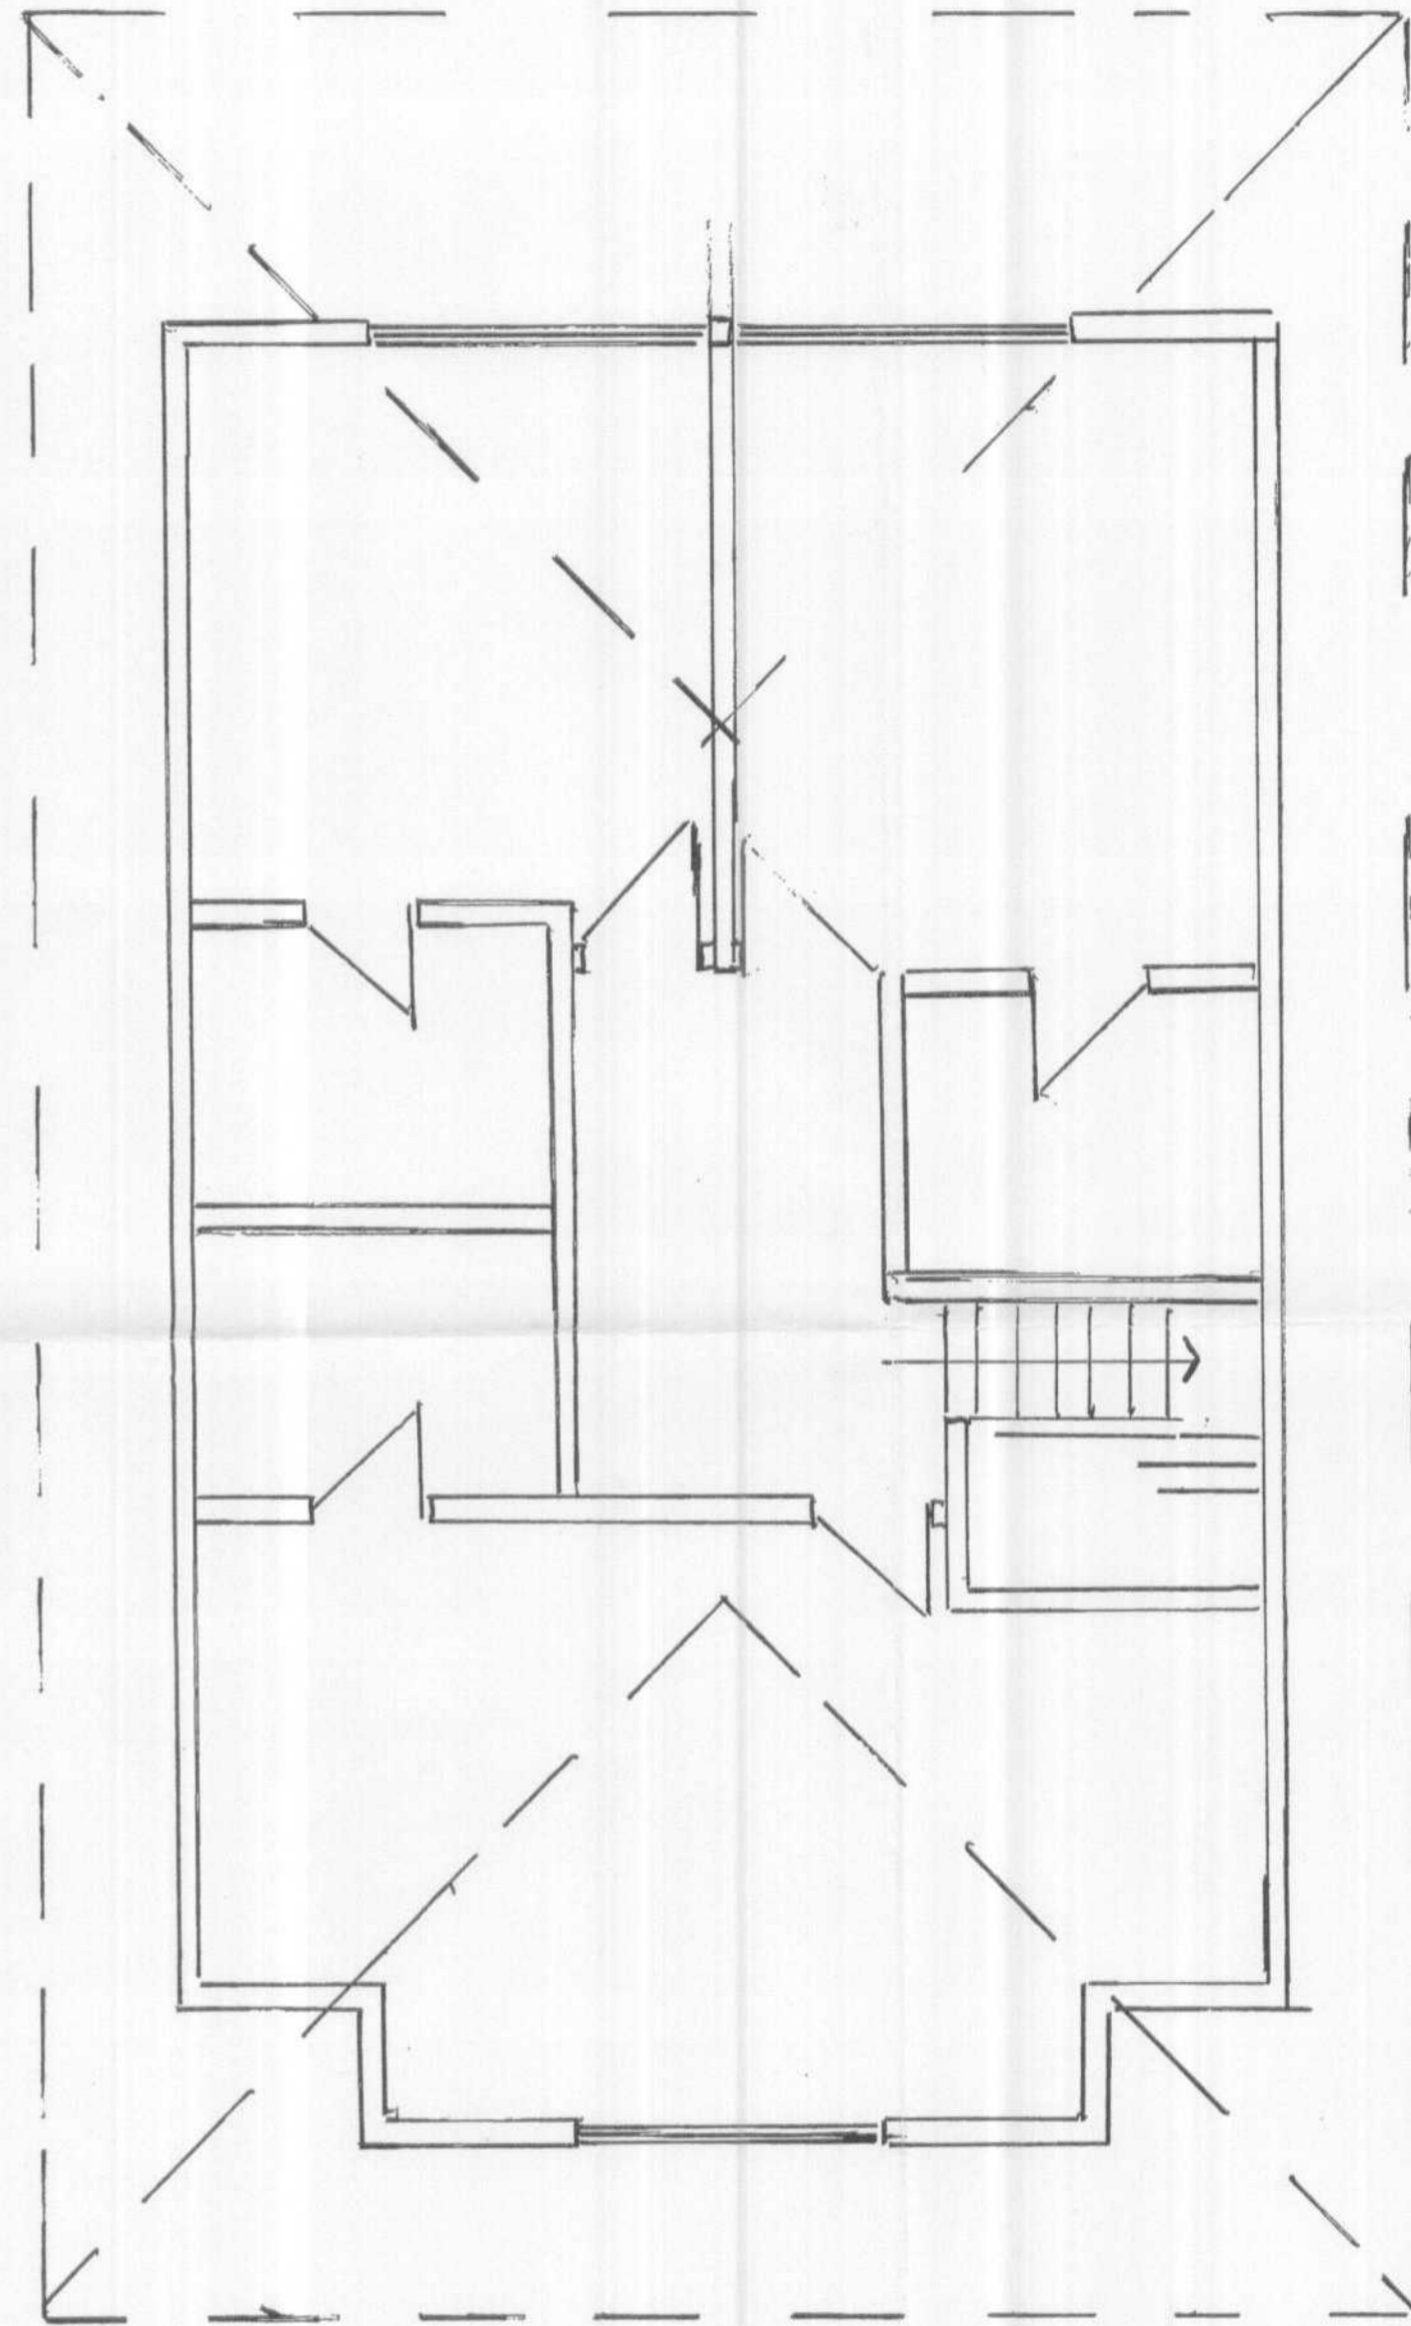

Proposed First Floor.

PLANNING
DEPARTMENT
03 JUL 2007
NO: 6 2007/1008

23 KINGSWELL AVE
CUFFLEY
ENG 4LH