


PLANNING
DEPARTMENT
OFFICE COPY
12 NOV 2007
NO: 03/2007/1704/MA




EXISTING ELEVATION 1
(WITH PART SECTION)




PROPOSED ELEVATION 1

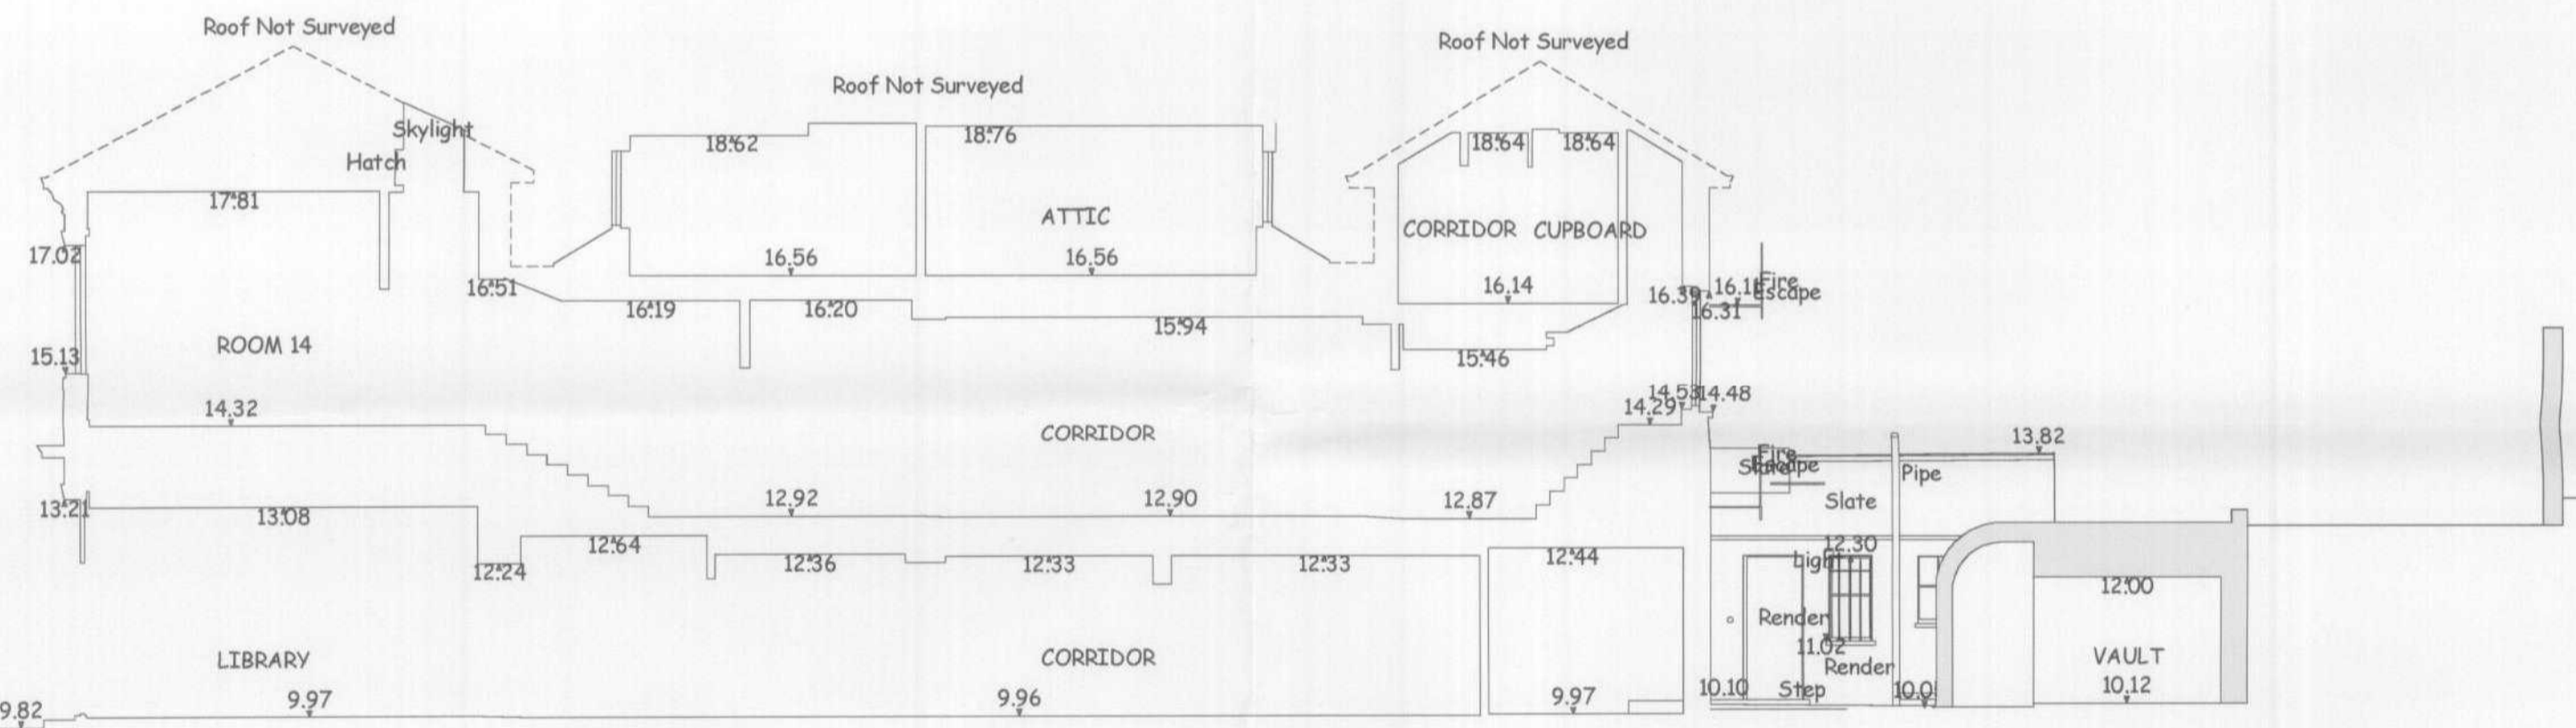

EXISTING SECTION A-A

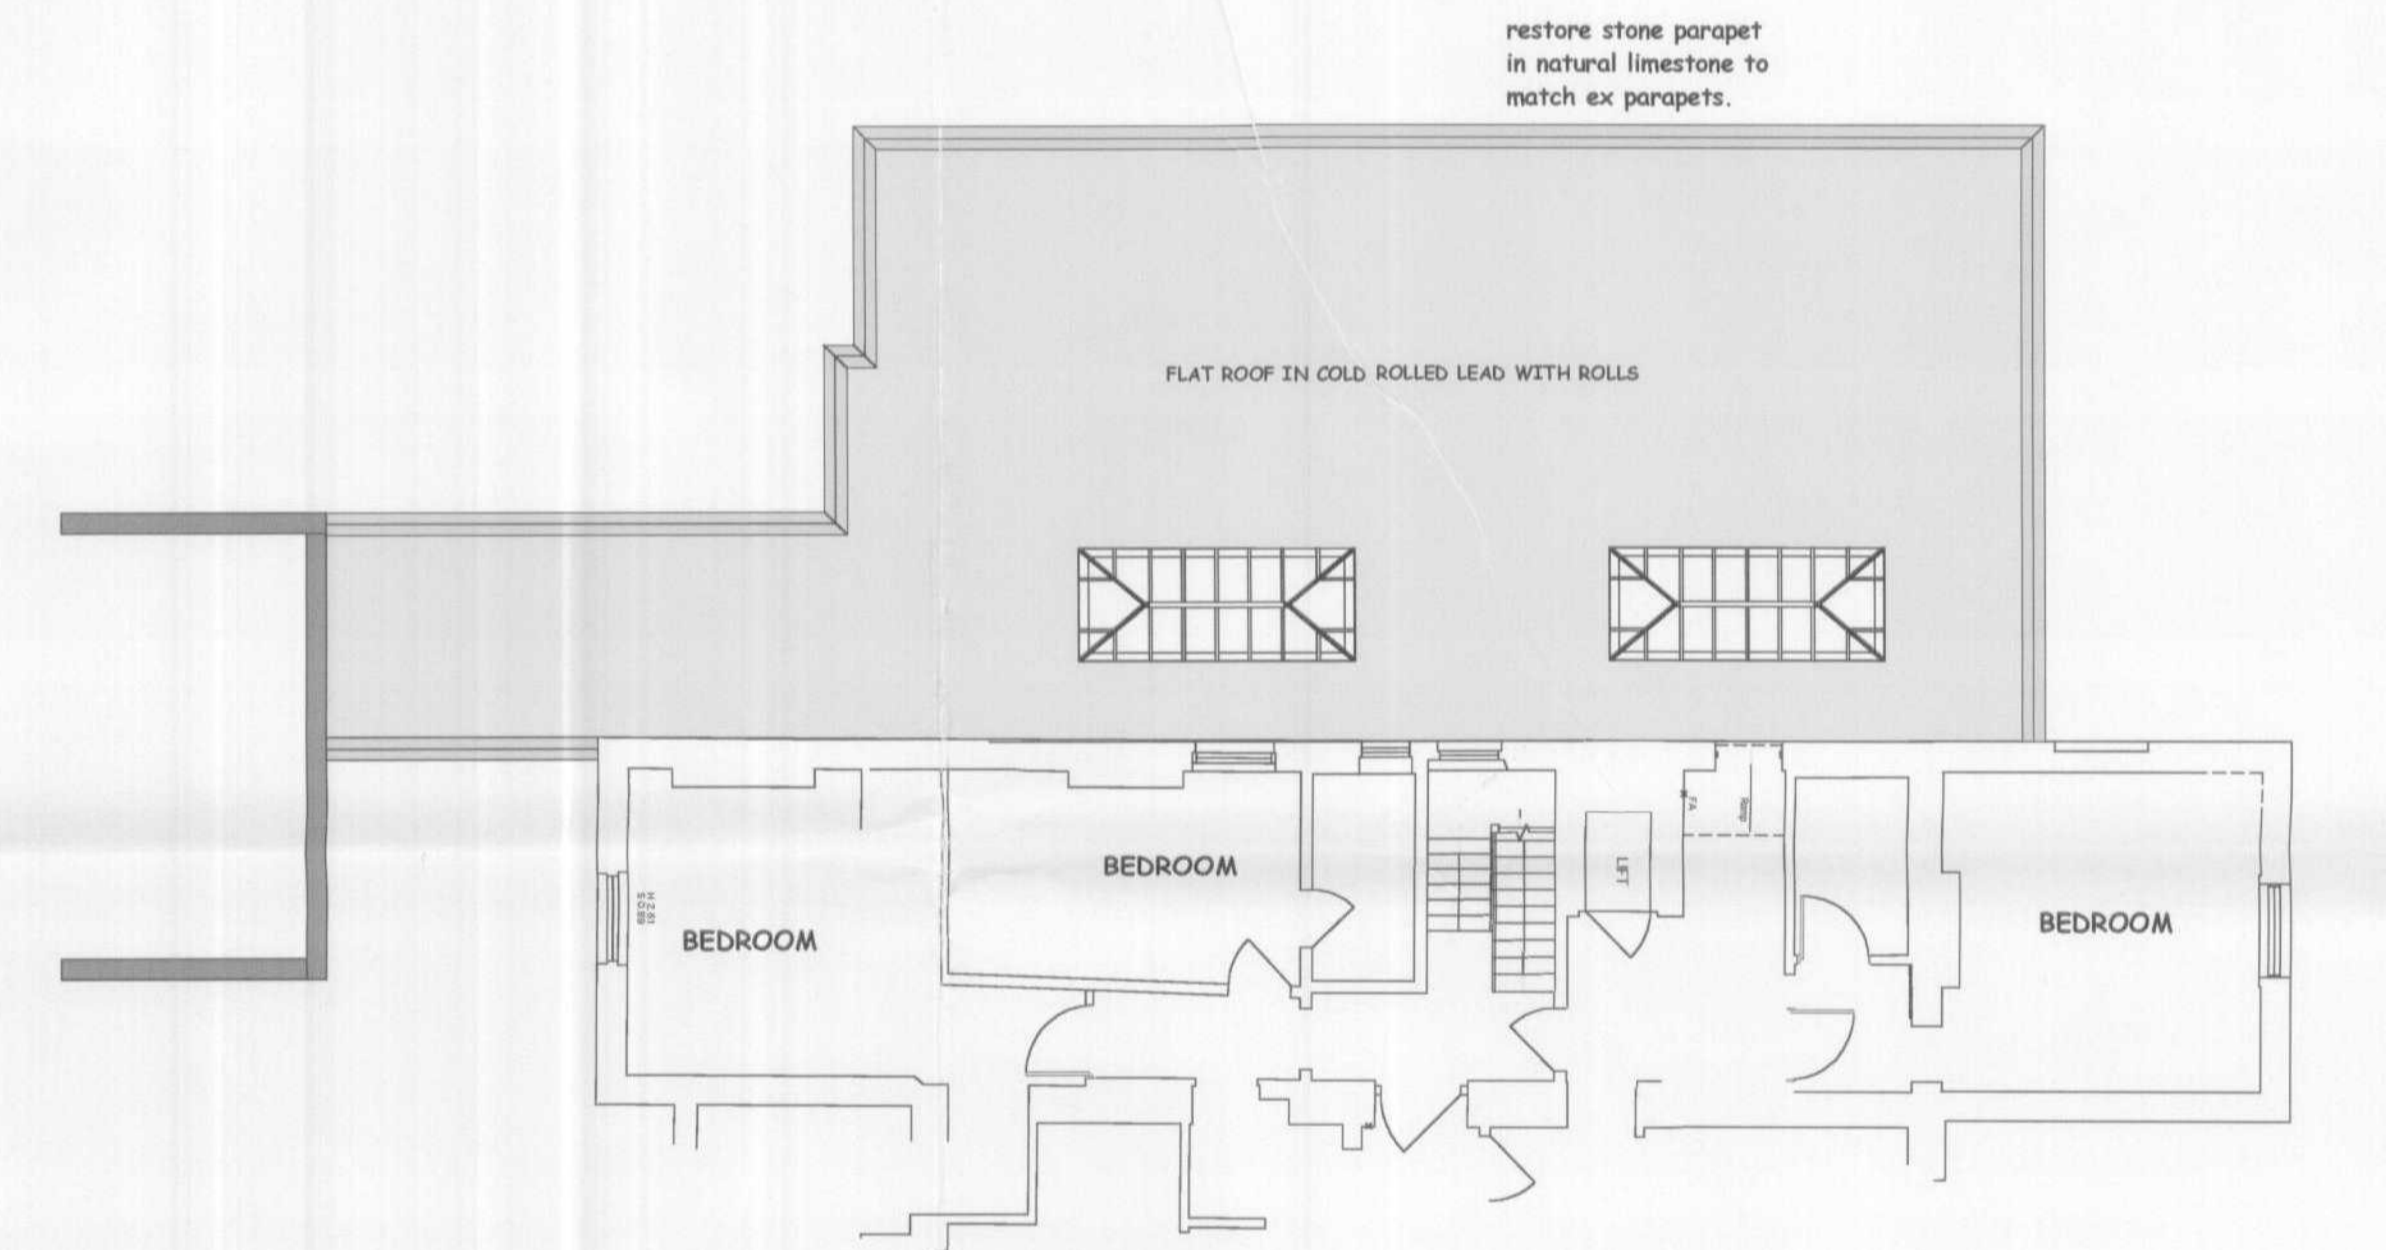

PART FIRST FLOOR

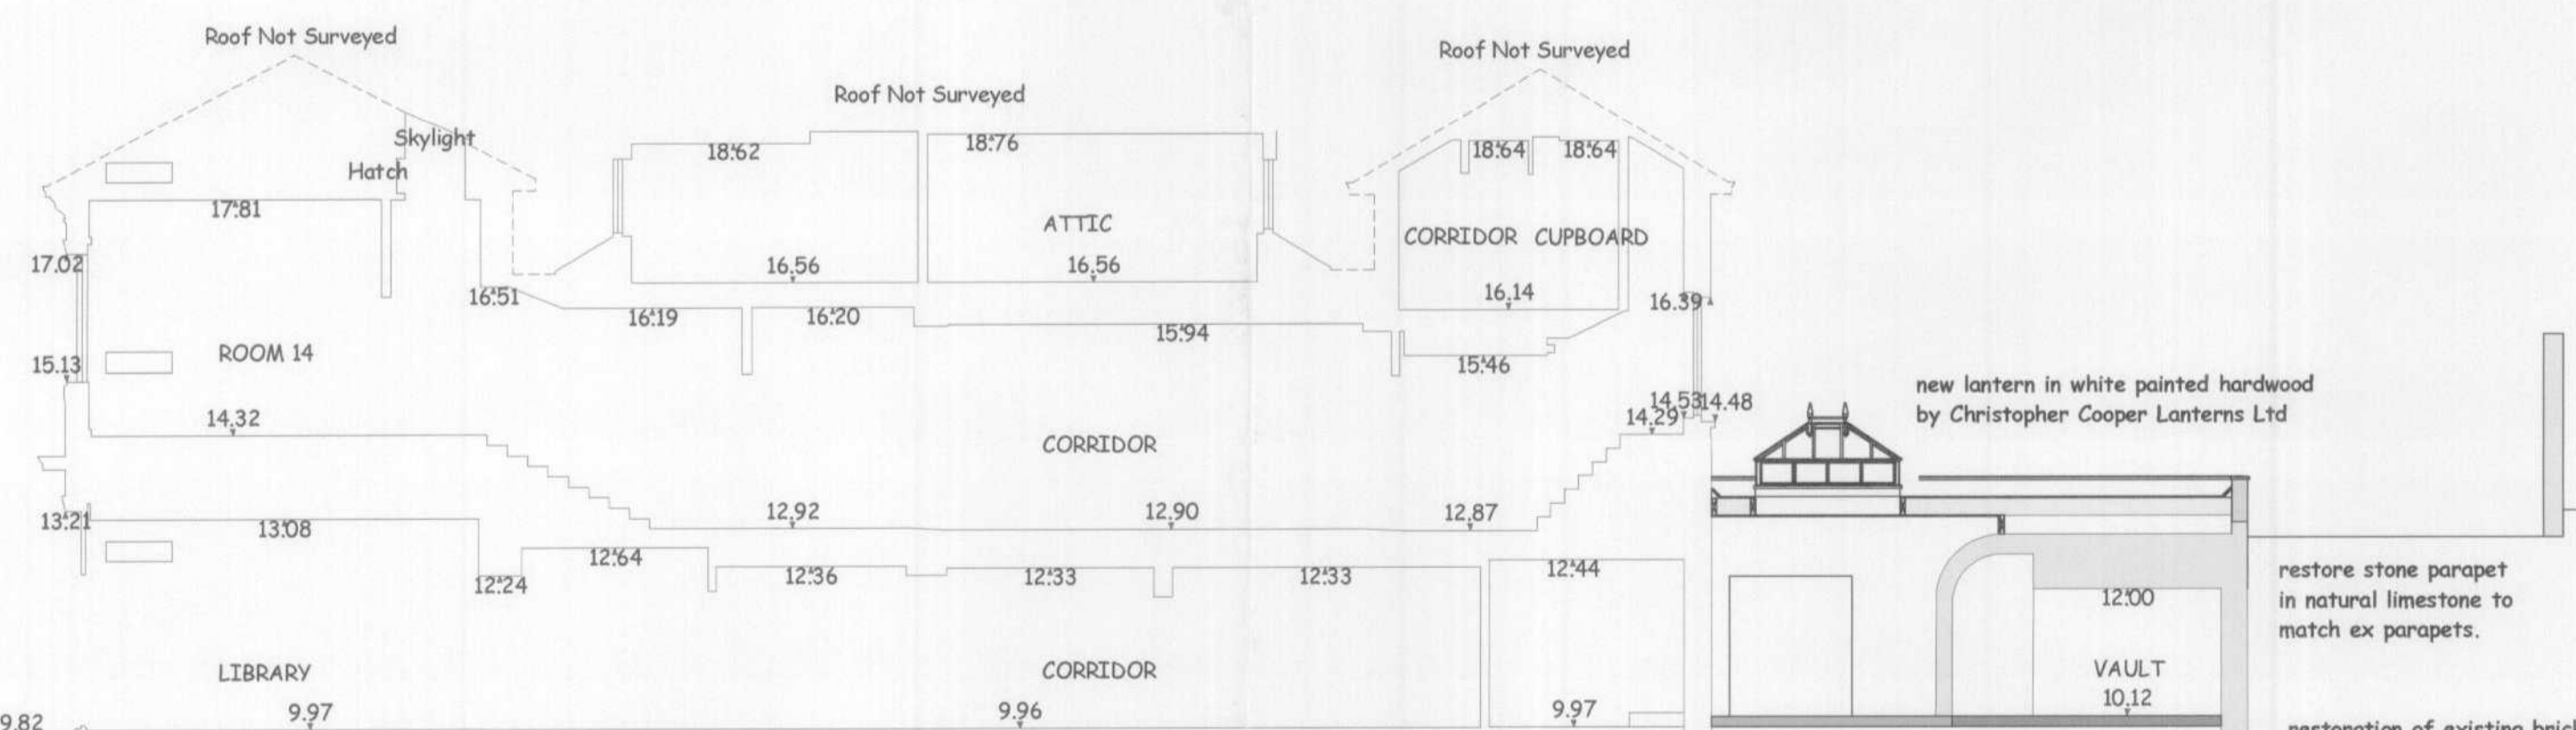

PROPOSED SECTION A-A

John Dickie Associates
Manor Barn,
Wilsthorpe,
Stamford,
Lincs
Pe9 4pe

Tel 01778 560811
Fax 01778 561167

Proposed Development at
Mymwood House, Shepherds Way,
Brookmans Park, AL9 6NN


Drawing Title : Proposed
Sections and Elevations

Client Harrington Care Limited

Date July 2007

Scale 1 to 100

Drawing No JDA/03/940/PRE.004

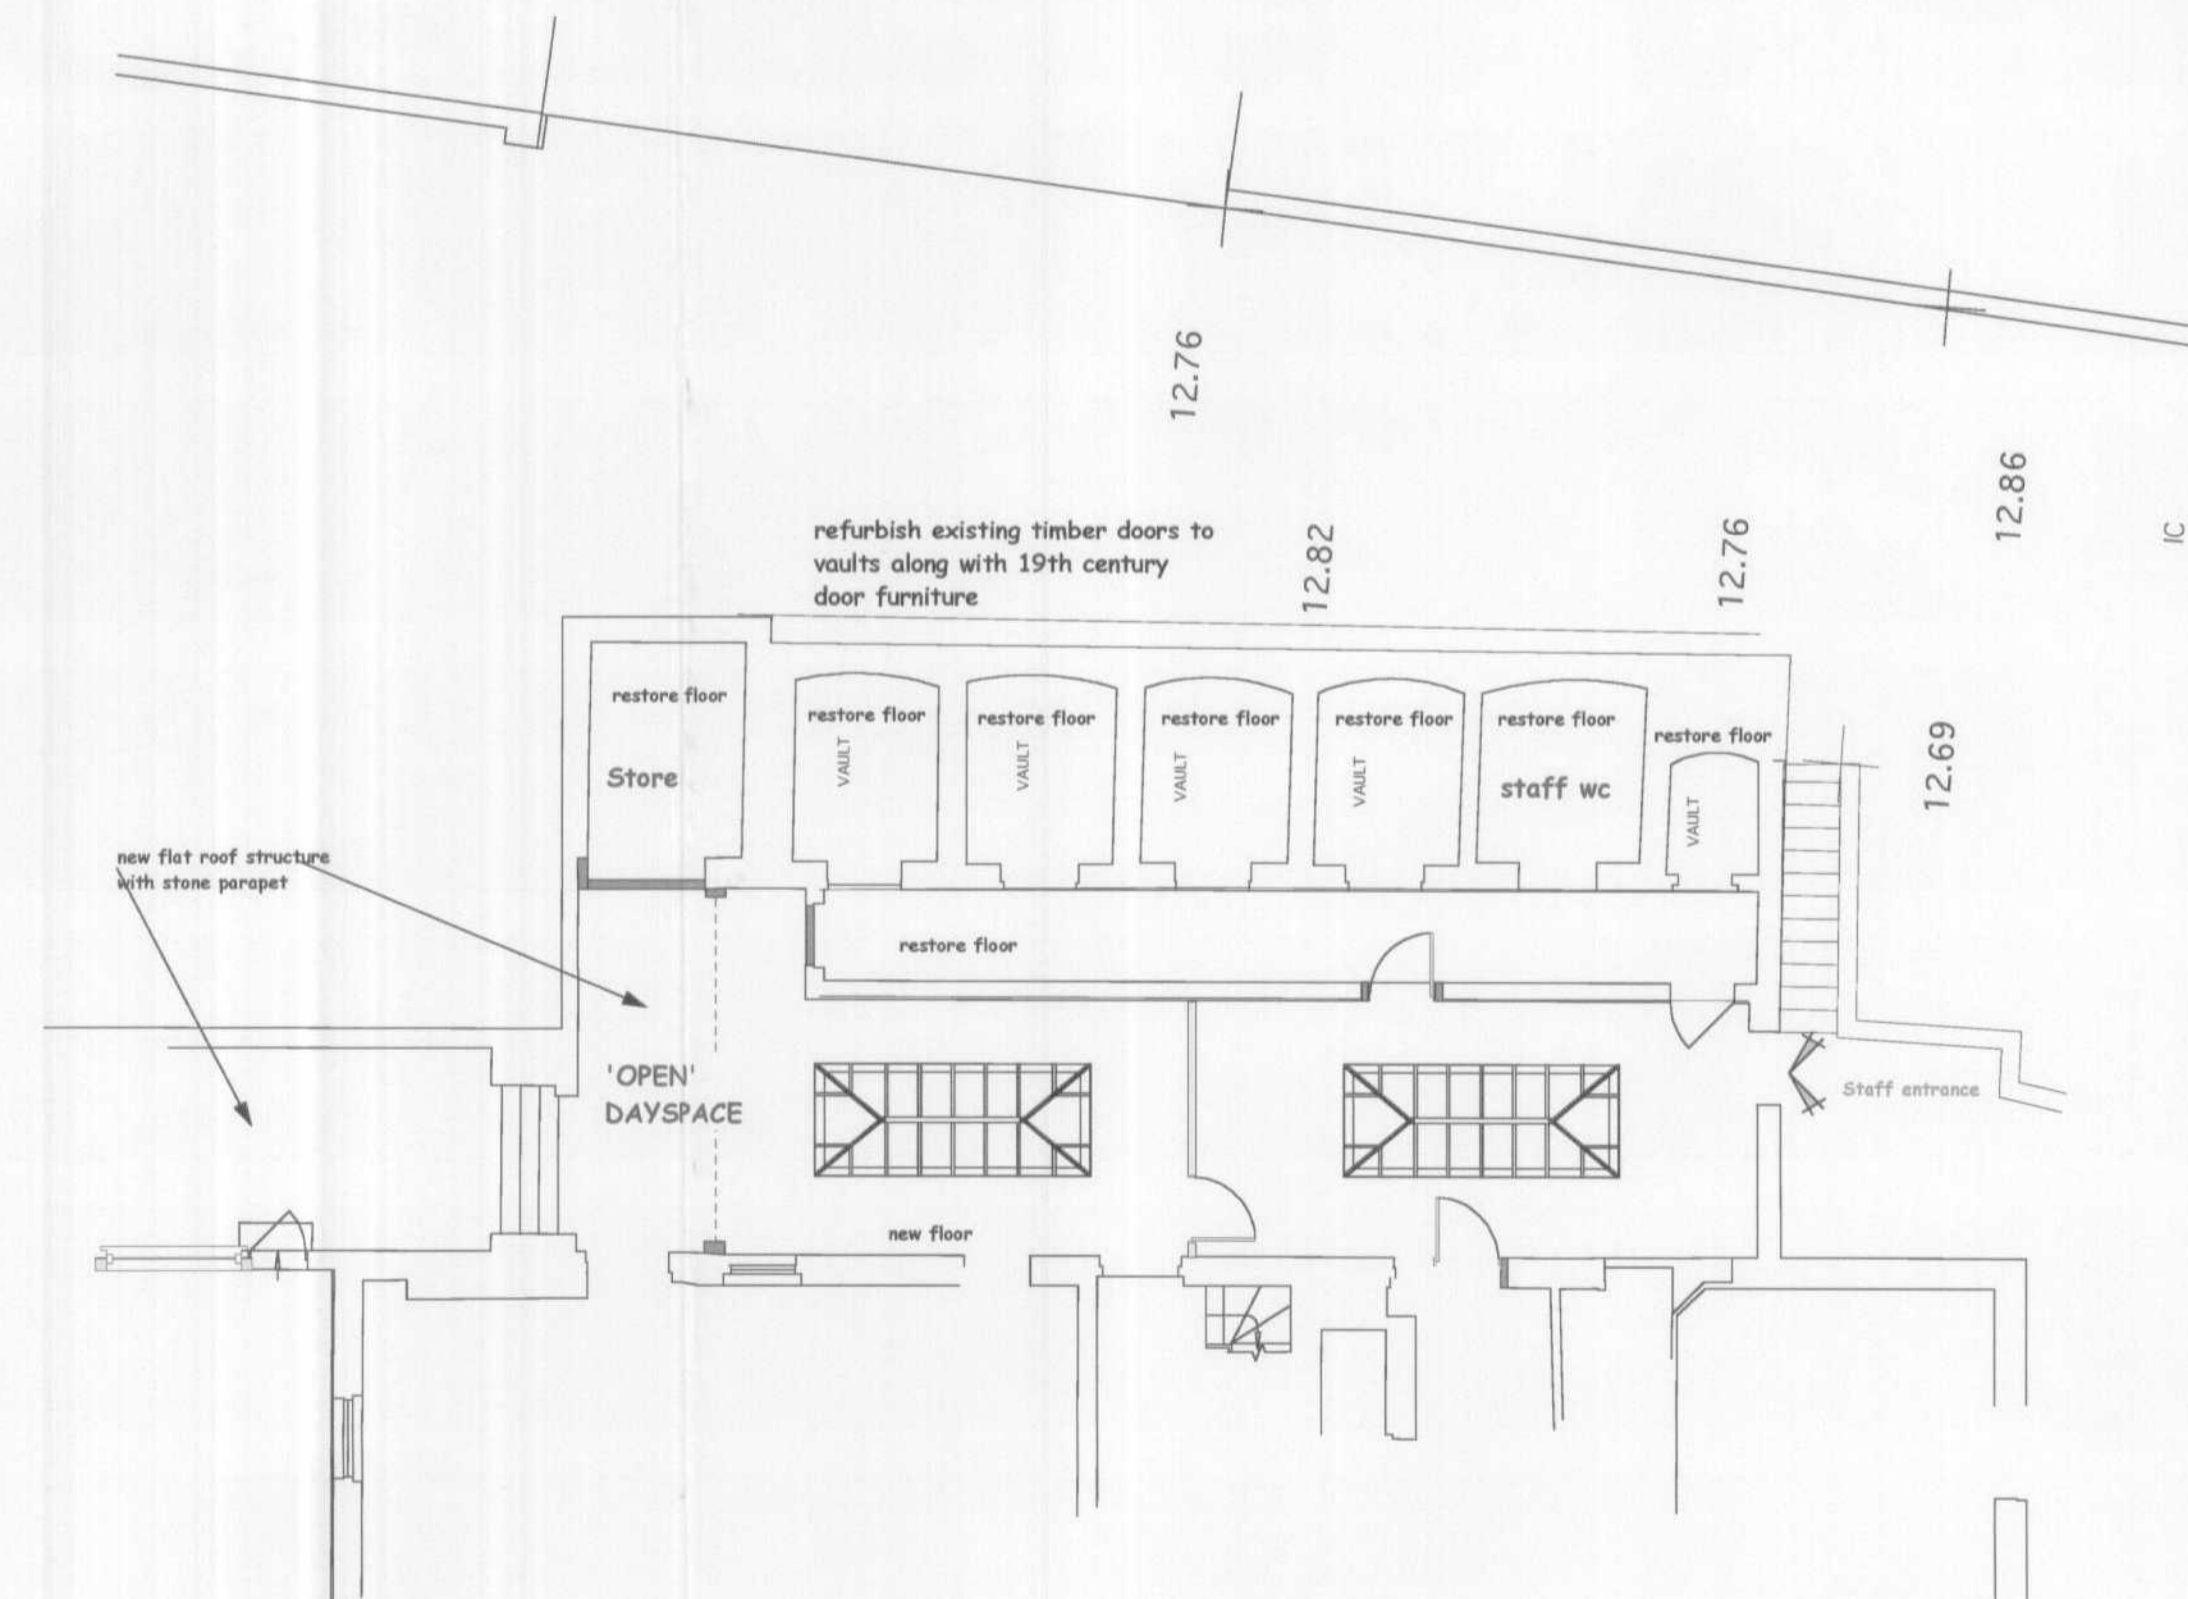

restoration and conservation of the existing barrel vaulted structures. ex brickwork to be carefully cleaned down with soft bristle brushes to enable a restoration 'works schedule' to be prepared and agreed with the LPA.