




SECTION A-A

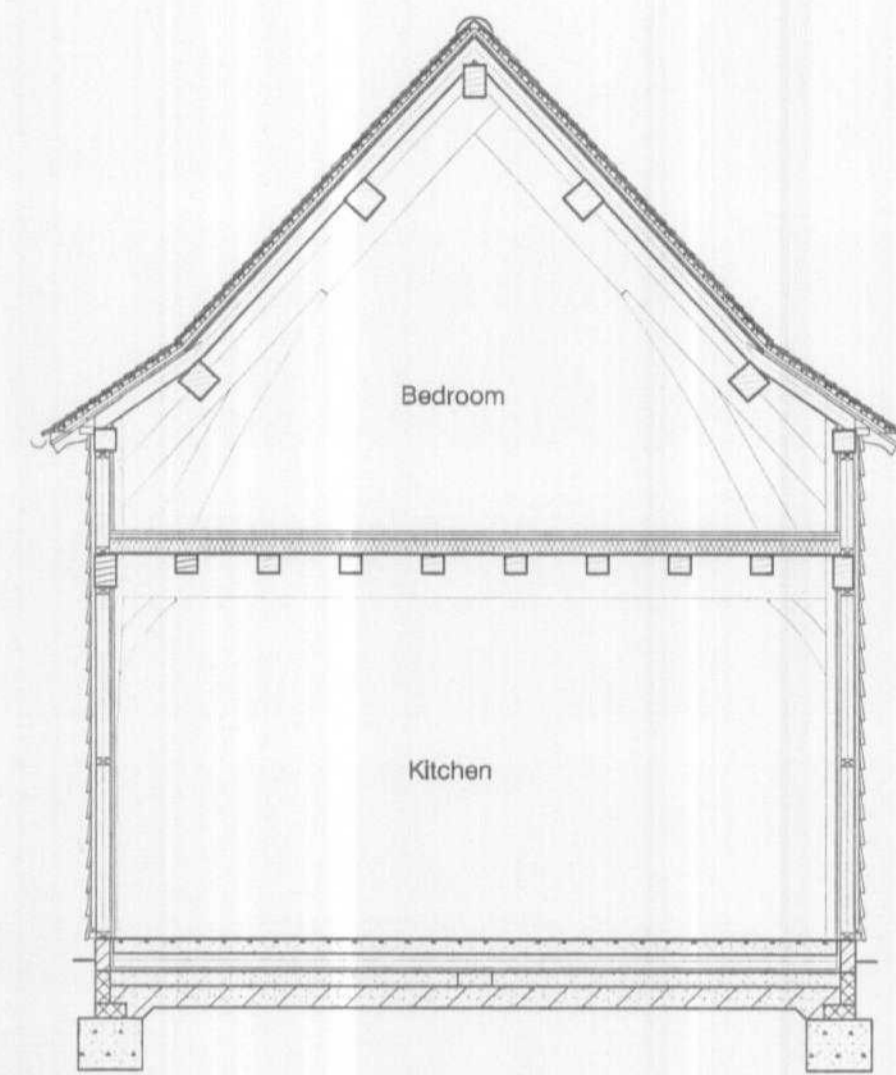

SECTION C-C

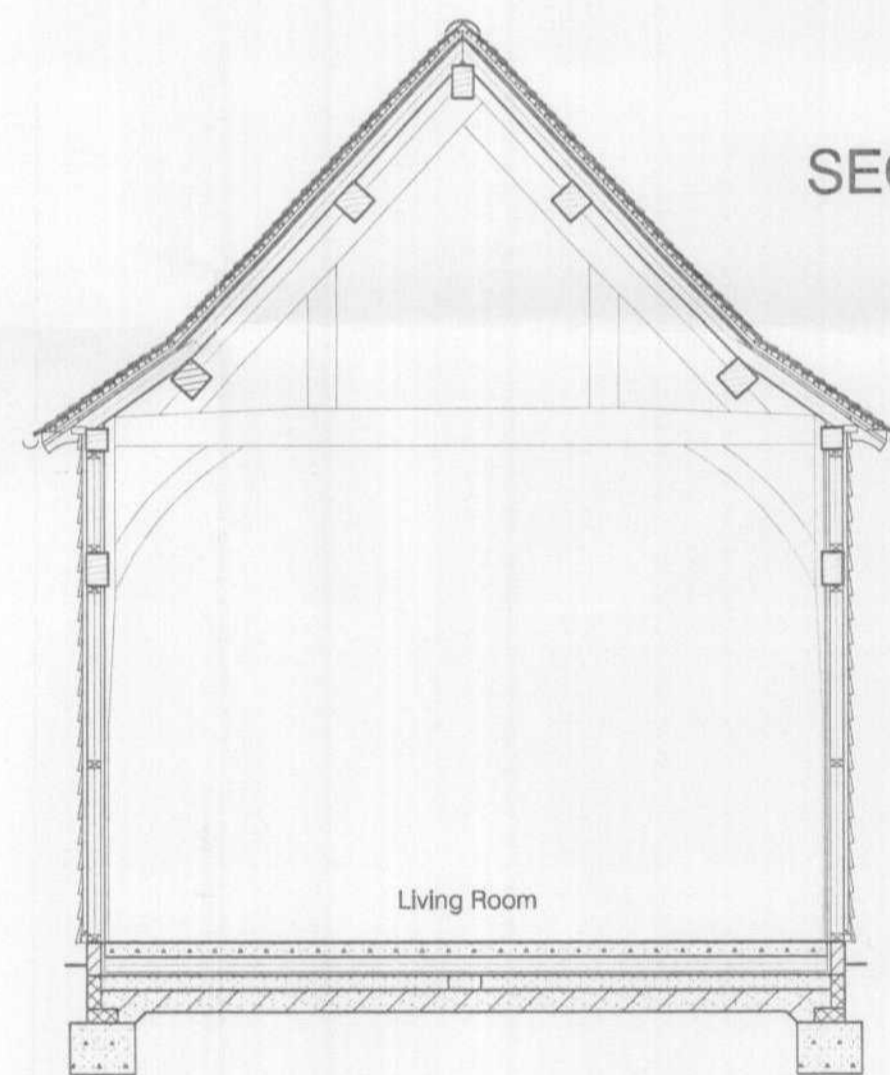

SECTION B-B

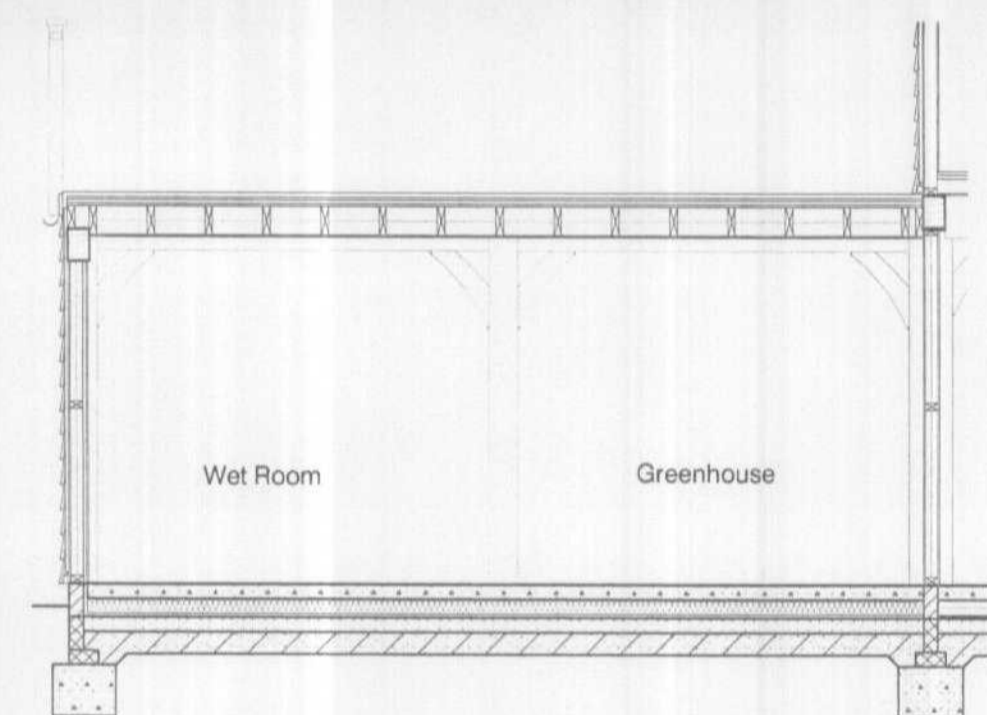

SECTION D-D

WELWYN HATFIELD  
PLANNING  
OFFICE COPY  
- 9 JAN 2008  
No: *S6/2008/35/FP*

This drawing is based on  
Border Oak Design &  
Construction drawing no  
4074-JHBR3 rev A

Revision \_\_\_\_\_ Date \_\_\_\_\_  
Peter Newson Associates Ltd  
Chartered Architects  
The Old Reading Room, 32 High Road  
Essendon, Hatfield, Herts, AL9 6HW  
Tel: 01707 276595 Fax: 01707 260024  
Job Title  
The Vines  
Essendon  
Hertfordshire  
AL9 6HS

Drawing Title  
Proposed  
Sections

Date January 2008 Scale 1:50 @ A1

Job No 528 Drawing No 04  
Copyright (c) Do Not Scale