

# Proposed Signage Specifications

## Advertisement Consent

- For Clovemead's new signage  
- Application - to be arranged by Clovemead.

Contract No: V00784  
Drawing No: Proposed Planning Scheme

Site Name: VW Van Centre Hatfield  
Site Address: Comet Way, Hatfield, AL10 9TF

Brand:




Architect: N/A  
Architect drawing No: N/A

Drawing Scale: As Shown

Standard unit in mm

Clovemead contacts:  
Drawings & technical - Matt Brookes  
E : Matt.Brookes@clovemead.co.uk  
T : 01925 247 771;

Company web site:  
www.clovemead.co.uk

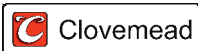

Office address:  
Clovemead Limited  
Chapman House, Chester Road, Warrington WA4 6AR  
The details contained within this drawing/pack/design sheet(s) are confidential, and the exclusive property of Clovemead Limited. No use, copy or disclosure of this drawing(s) may be made without written permission, and is to be returned to Clovemead Limited upon request.

**APPROVED**  
For Construction

Page 3/4

Clovemead Site Survey	JAN 2017
VWG Approval	OCT 2016
DESCRIPTION	06-04-2016

### IMPORTANT DATES

### NOTES

REV	DATE	DESCRIPTION	BY
DRAWING REVISIONS			



# Volkswagen Van Centre Hatfield

## Sign C - Name Plate

- Size 2 - (H)800 x (W)9600 x (D)250 mm
- Letters cap height - 400mm
- To be mounted onto cladding
- White Acrylic Plate with Black Letters
- Galvanized rear sub frame
- Illuminated -260 cd/m.

Manufactured by Clovemead

Illustration scale - 1:50@A3


## Signs D - Name Plate

- Size 2 - (H)800 x (W)4000 x (D)250 mm Approx
- Letters cap height - 400mm
- To be mounted onto cladding\glazing
- White Acrylic Plate with Black Letters
- Galvanized rear sub frame
- Illuminated -260 cd/m.
- Existing sign to be reused from current showroom

Manufactured by Clovemead

Illustration scale - 1:50@A3

# Van Centre

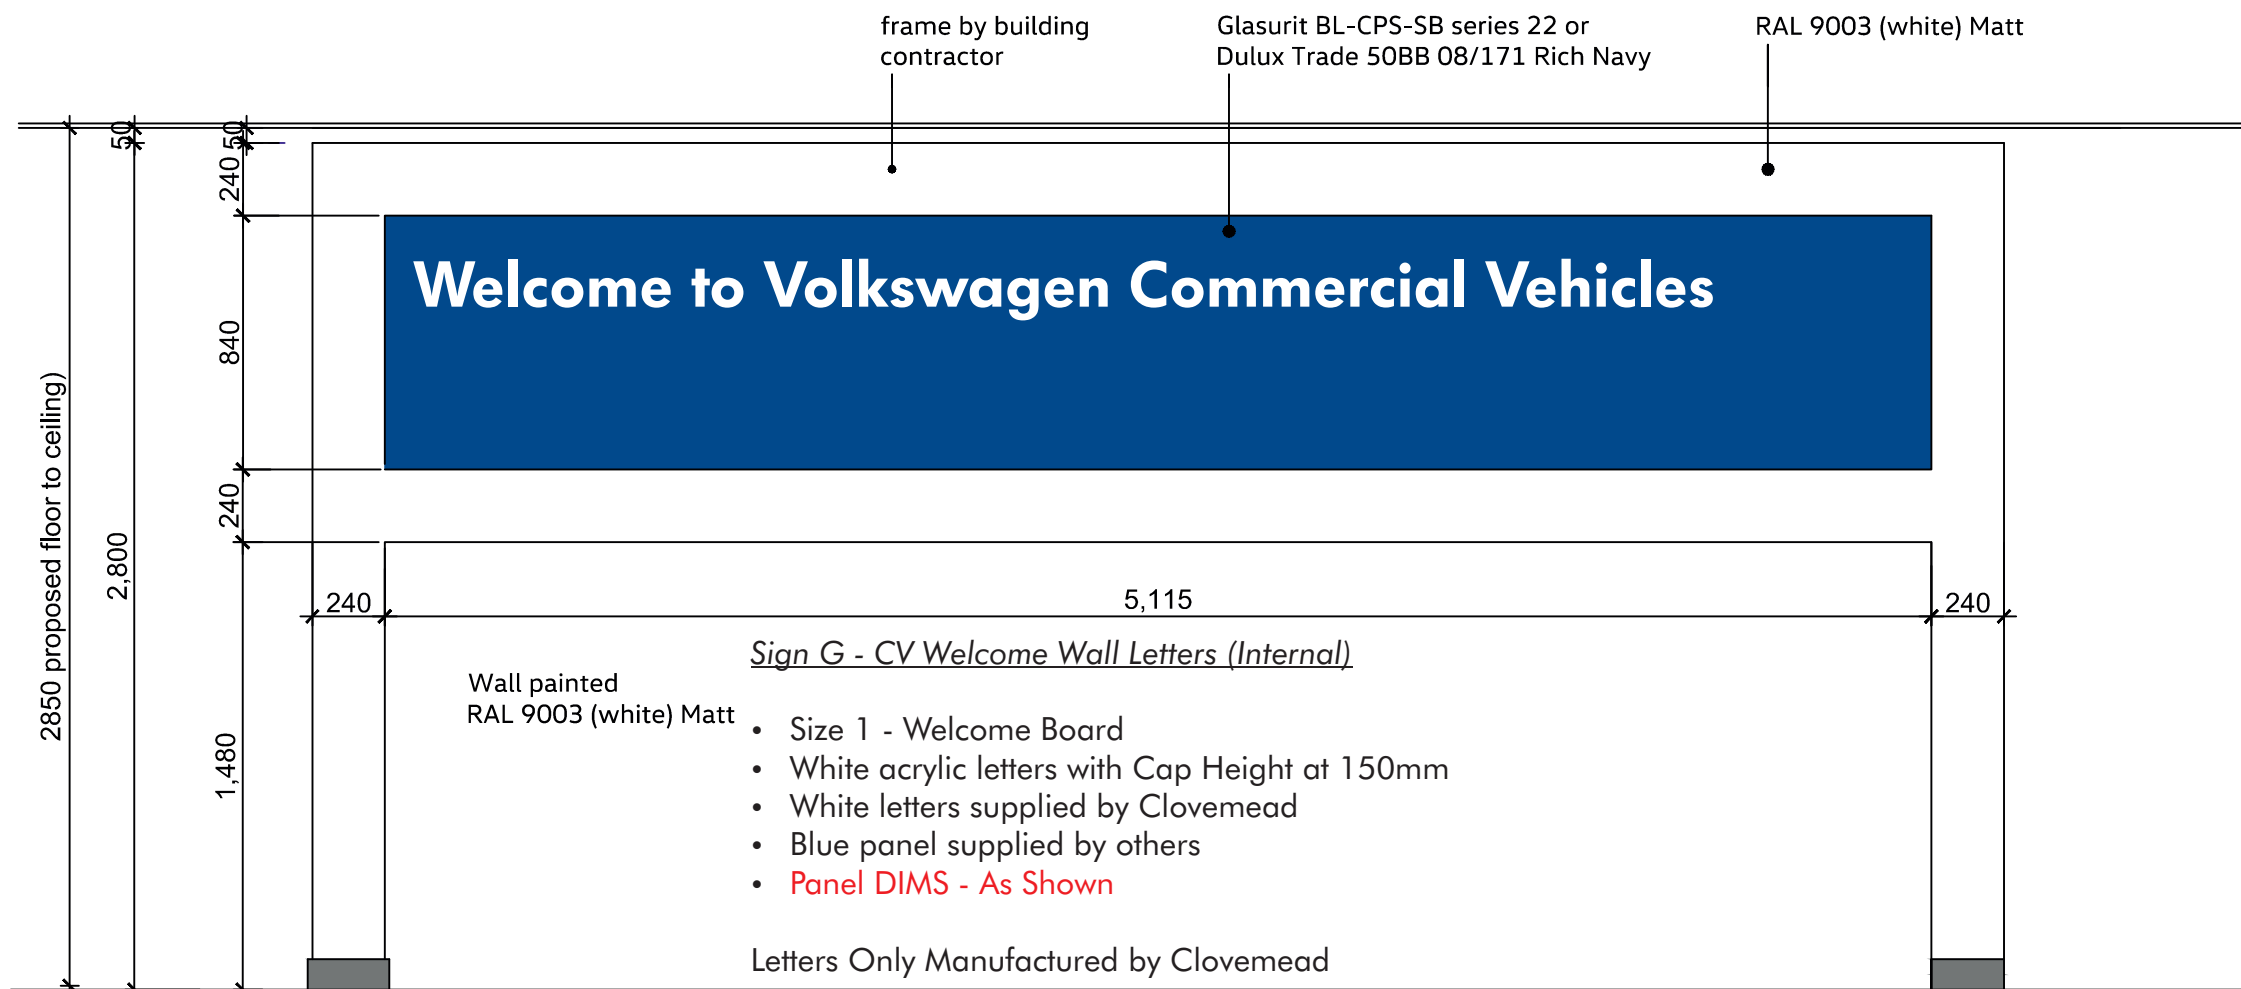

## Sign G - CV Welcome Wall Letters (Internal)

- Size 1 - Welcome Board
- White acrylic letters with Cap Height at 150mm
- White letters supplied by Clovemead
- Blue panel supplied by others
- Panel DIMS - As Shown

Letters Only Manufactured by Clovemead

Illustration scale - 1:25@A3