

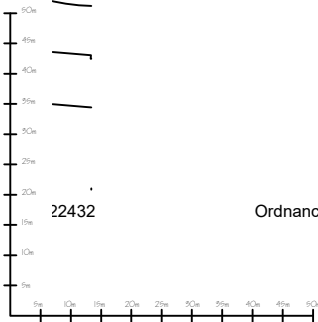


Block plan:
1:500

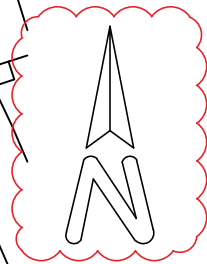


22432

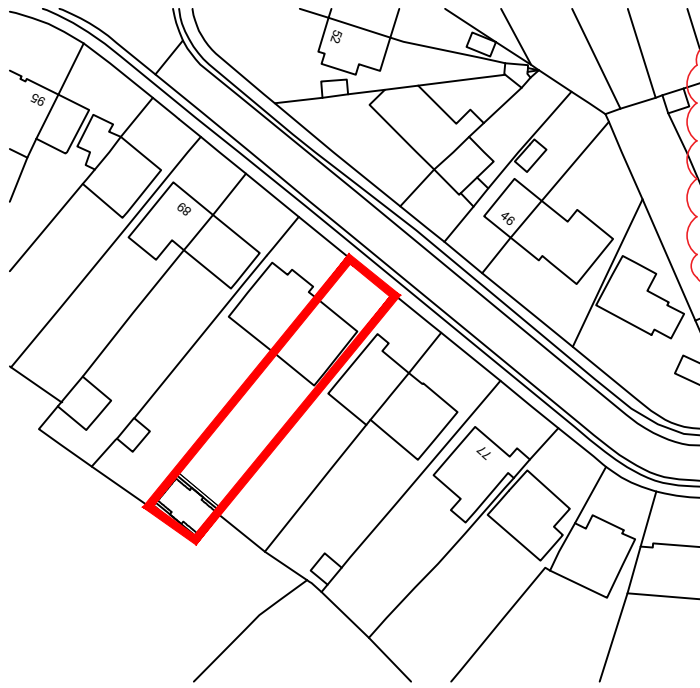

Ordnance Survey, (c) Crown Copyright 2020. All rights reserved. Licence number 100022432

Location plan:
1:1250

Rev.	Amendment	Date
A	Planning amendments.	05 / 06 / 20
title Single storey garden outbuilding		
drawings Proposed Location Plan.		
job 65 Bramble road		client Mr & Mrs Lane
date May 2020	scale 1:100@A3	drafter PD 13.05.20
drawn by  asq developments - herts 14 Old rectory drive, Hatfield, Herts, AL10 8AF T: 01707 261927 M: 07894 761012		rev. A